
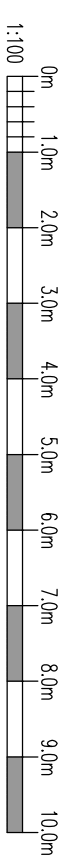
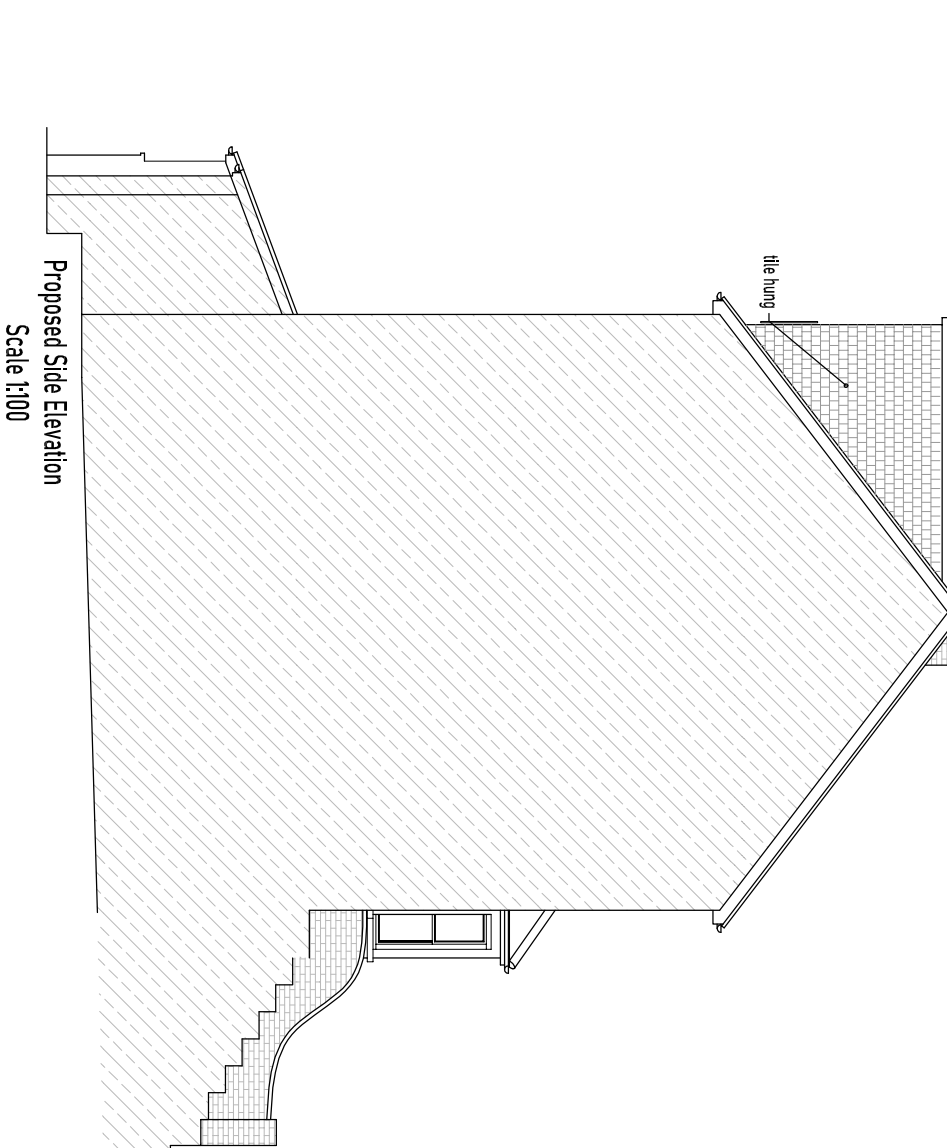


This drawing has been produced for sole use by named client for works at the named address only. Lucy Jayne Design retain all copyright. Not for construction. All dimensions to be checked on site.

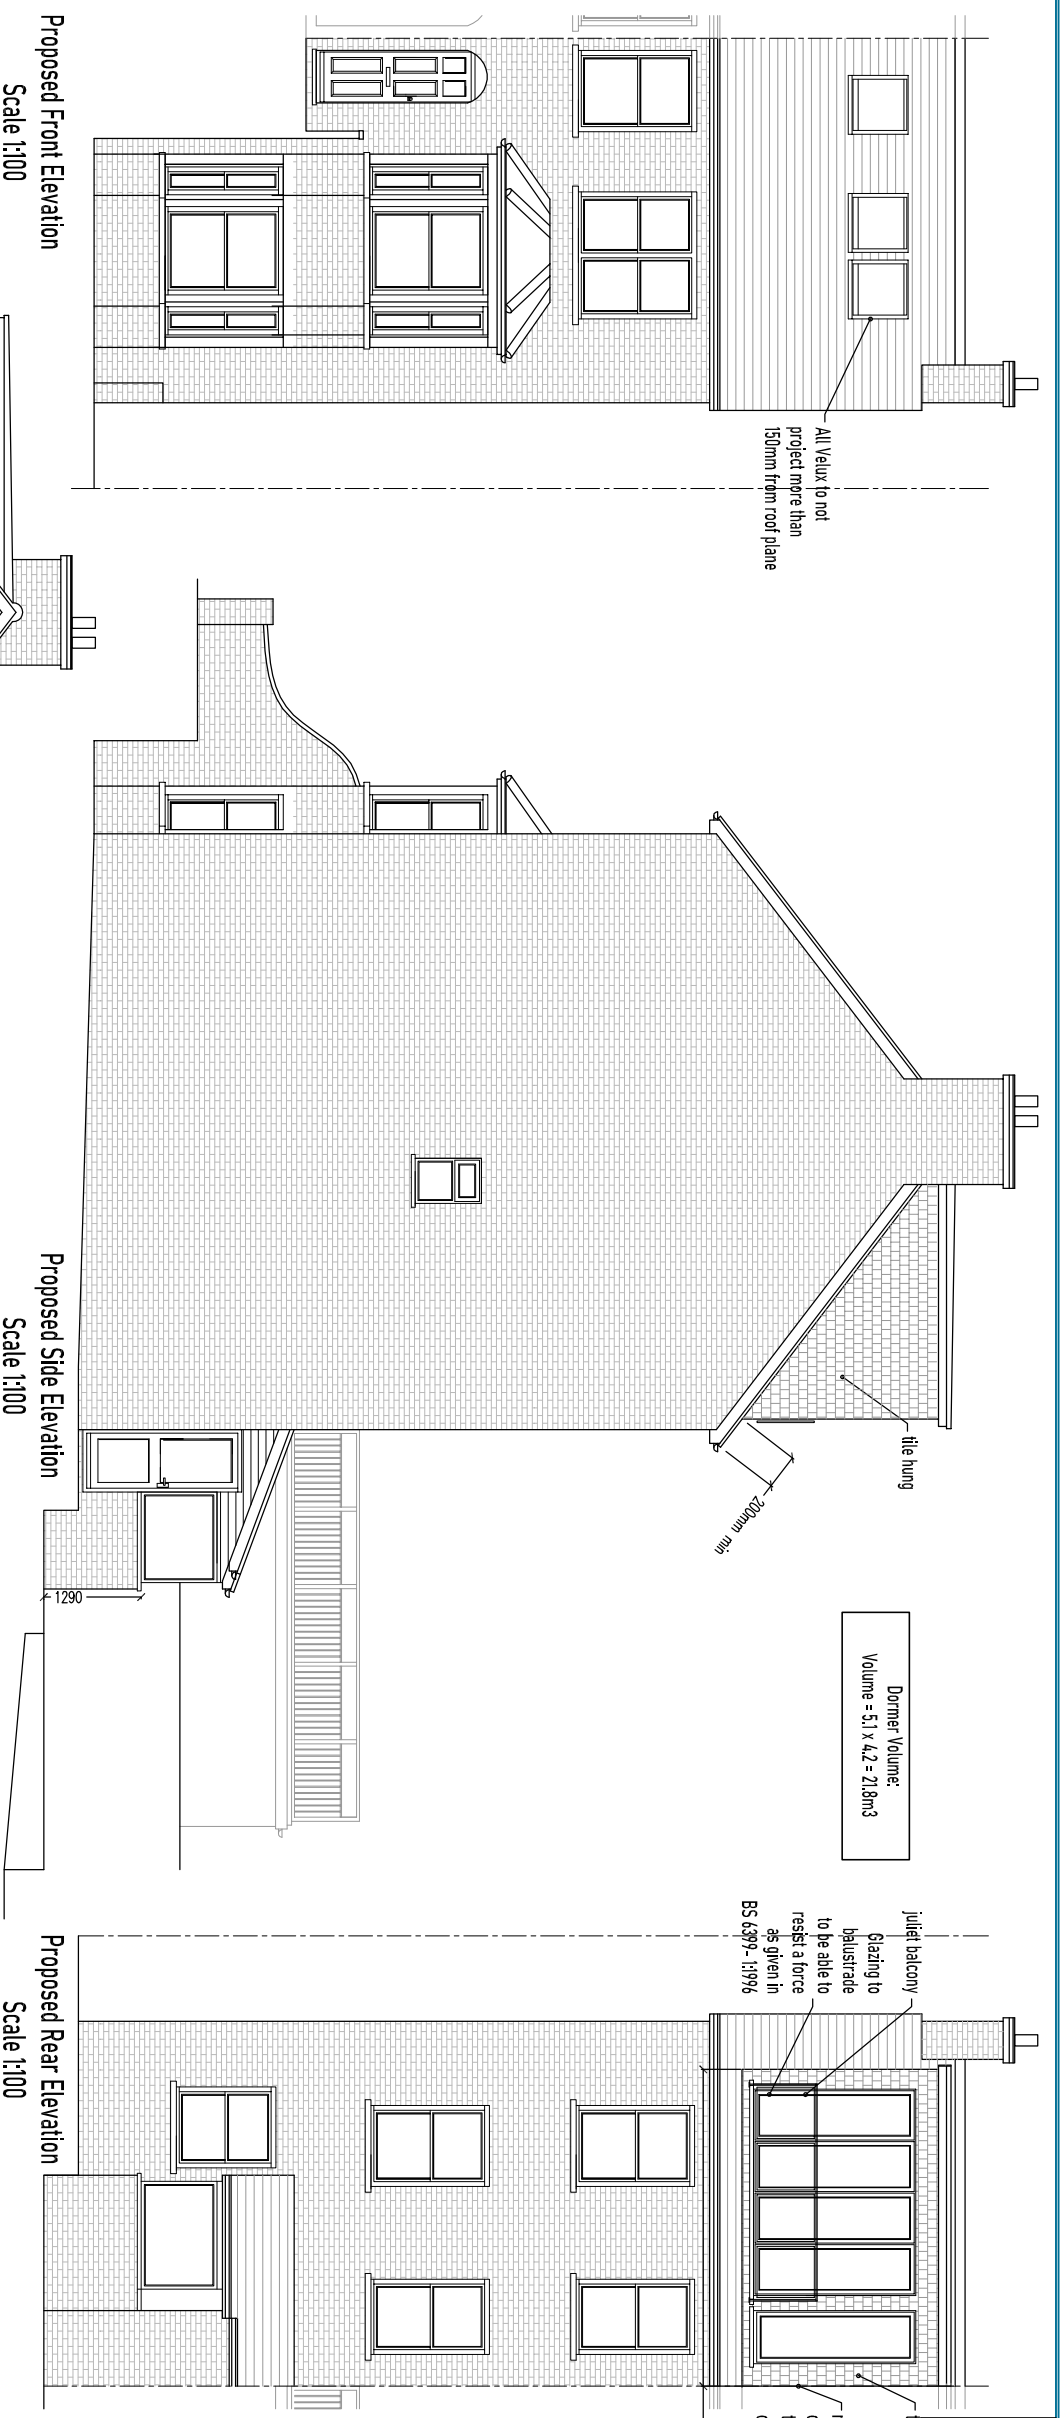

C	Client approval - PD application	16.02.24
B	Client amendments	12.02.24
A	Initial client issue	07.02.24
Rev:	Description:	Date:
Date:	31/01/24	Scale @A3: As Shown

**Project:**  
Mr & Mrs Milton  
71 Holmewood Road  
Tunbridge Wells  
Kent  
TN4 9HD

**Title:**  
Loft Conversion  
PROPOSED  
Elevations  
- Permitted Development 5 of 6 -

Drawing No:	LJD-112-24-PD005	Revision:	C
-------------	------------------	-----------	---