

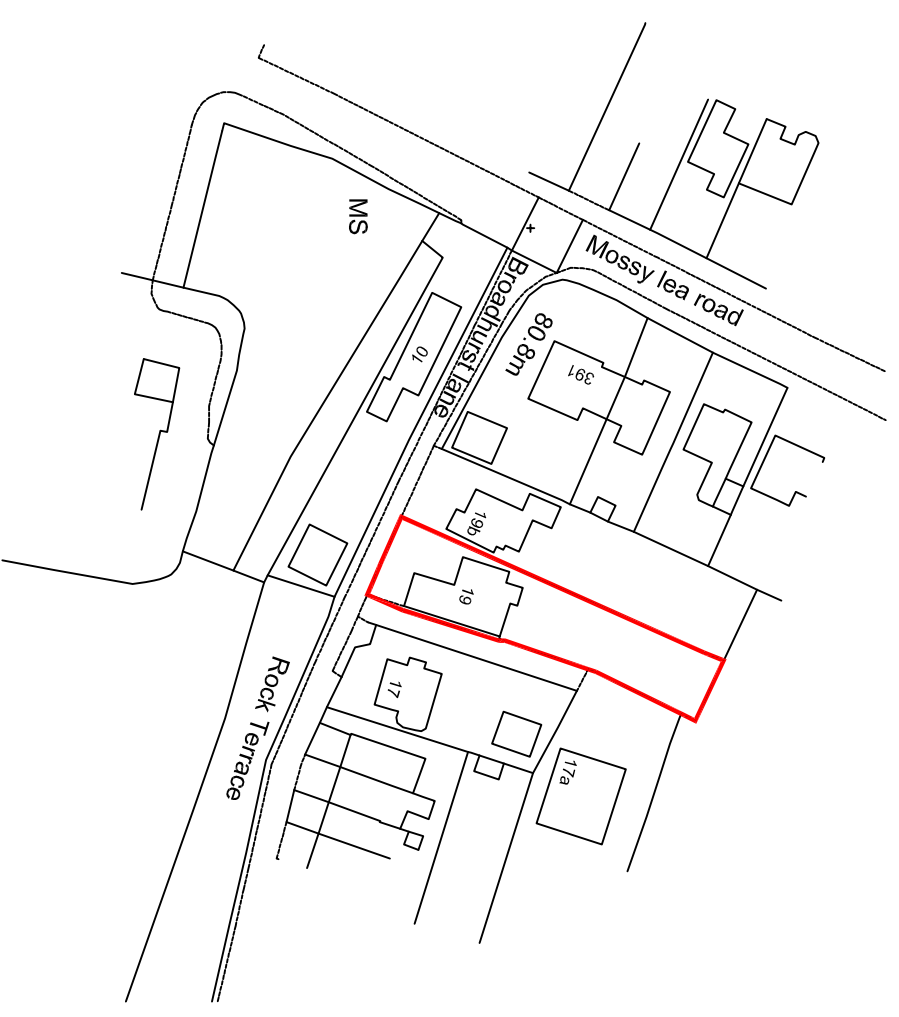
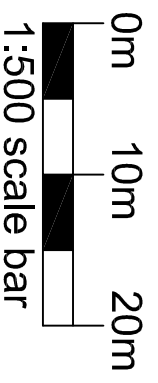
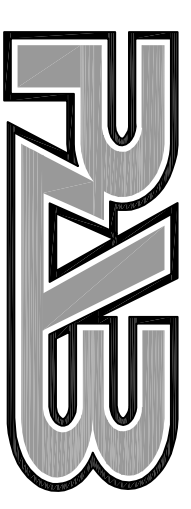


BLOCK PLAN
SCALE 1:500 @ A3

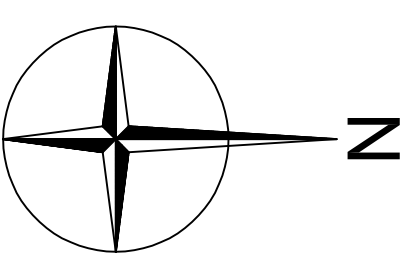

LOCATION PLAN
SCALE 1:1250 @ A3

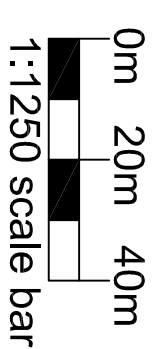

PLAN GRID NORTH
CHARTERED ARCHITECTS LTD

PROJECT: 19 BROADHURST LANE
WRIGHTINGTON
WIGAN
WN6 9RY

Drawing No.
2402-PL-01

CLIENT: MR & MRS LEADBETTER

Date: JAN 2024

Drawing Title
LOCATION AND BLOCK PLANS

Scale:
1:1250/ 1:500 @ A3

Renaissance Studio, No. 1 Derby St, Leigh, Lancashire WN7 4PF
Telephone: 01942 676360 . Fax: 01942 682084
Email: info@pabarchitects.co.uk . www.pabarchitects.co.uk

Issue:
PLANNING