


NOTES

- 1 THE ORIGINAL SIZE OF THIS DRAWING IS A1
- 2 THIS IS TO BE READ IN CONJUNCTION WITH ALL RELEVANT ARCHITECTS, ENGINEERS, SERVICES ENGINEERS AND OTHER SPECIALISTS DETAILS/DRAWINGS AND THE SPECIFICATION.
- 3 ALL DIMENSIONS ARE IN MILLIMETERS
- 4 ALL LEVELS ARE IN METERS.
- 5 ALL DIMENSIONS ARE TO BE CONFIRMED AND CHECKED ON SITE PRIOR TO COMMENCEMENT OF FABRICATION DRAWINGS AND / OR SITE WORKS.
- 6 REACTIONS AND MOMENTS FOR THE DESIGN OF CONNECTIONS FOR STEEL BEAMS/STANCHIONS AND BRACINGS etc. WILL BE GIVEN BY THE ENGINEER TO ENABLE THE STEELWORK CONTRACTOR TO DESIGN THE CONNECTIONS. IF NOT GIVEN PLEASE ASK. DO NOT MAKE ASSUMPTIONS.
- 7 ALL WORKS ARE TO BE CARRIED OUT IN ACCORDANCE WITH ALL RELEVANT BRITISH STANDARDS, CODES OF PRACTICE, BUILDING REGULATIONS, HEALTH AND SAFETY REQUIREMENTS AND MANUFACTURERS RECOMMENDATIONS.
- 8 DO NOT SCALE

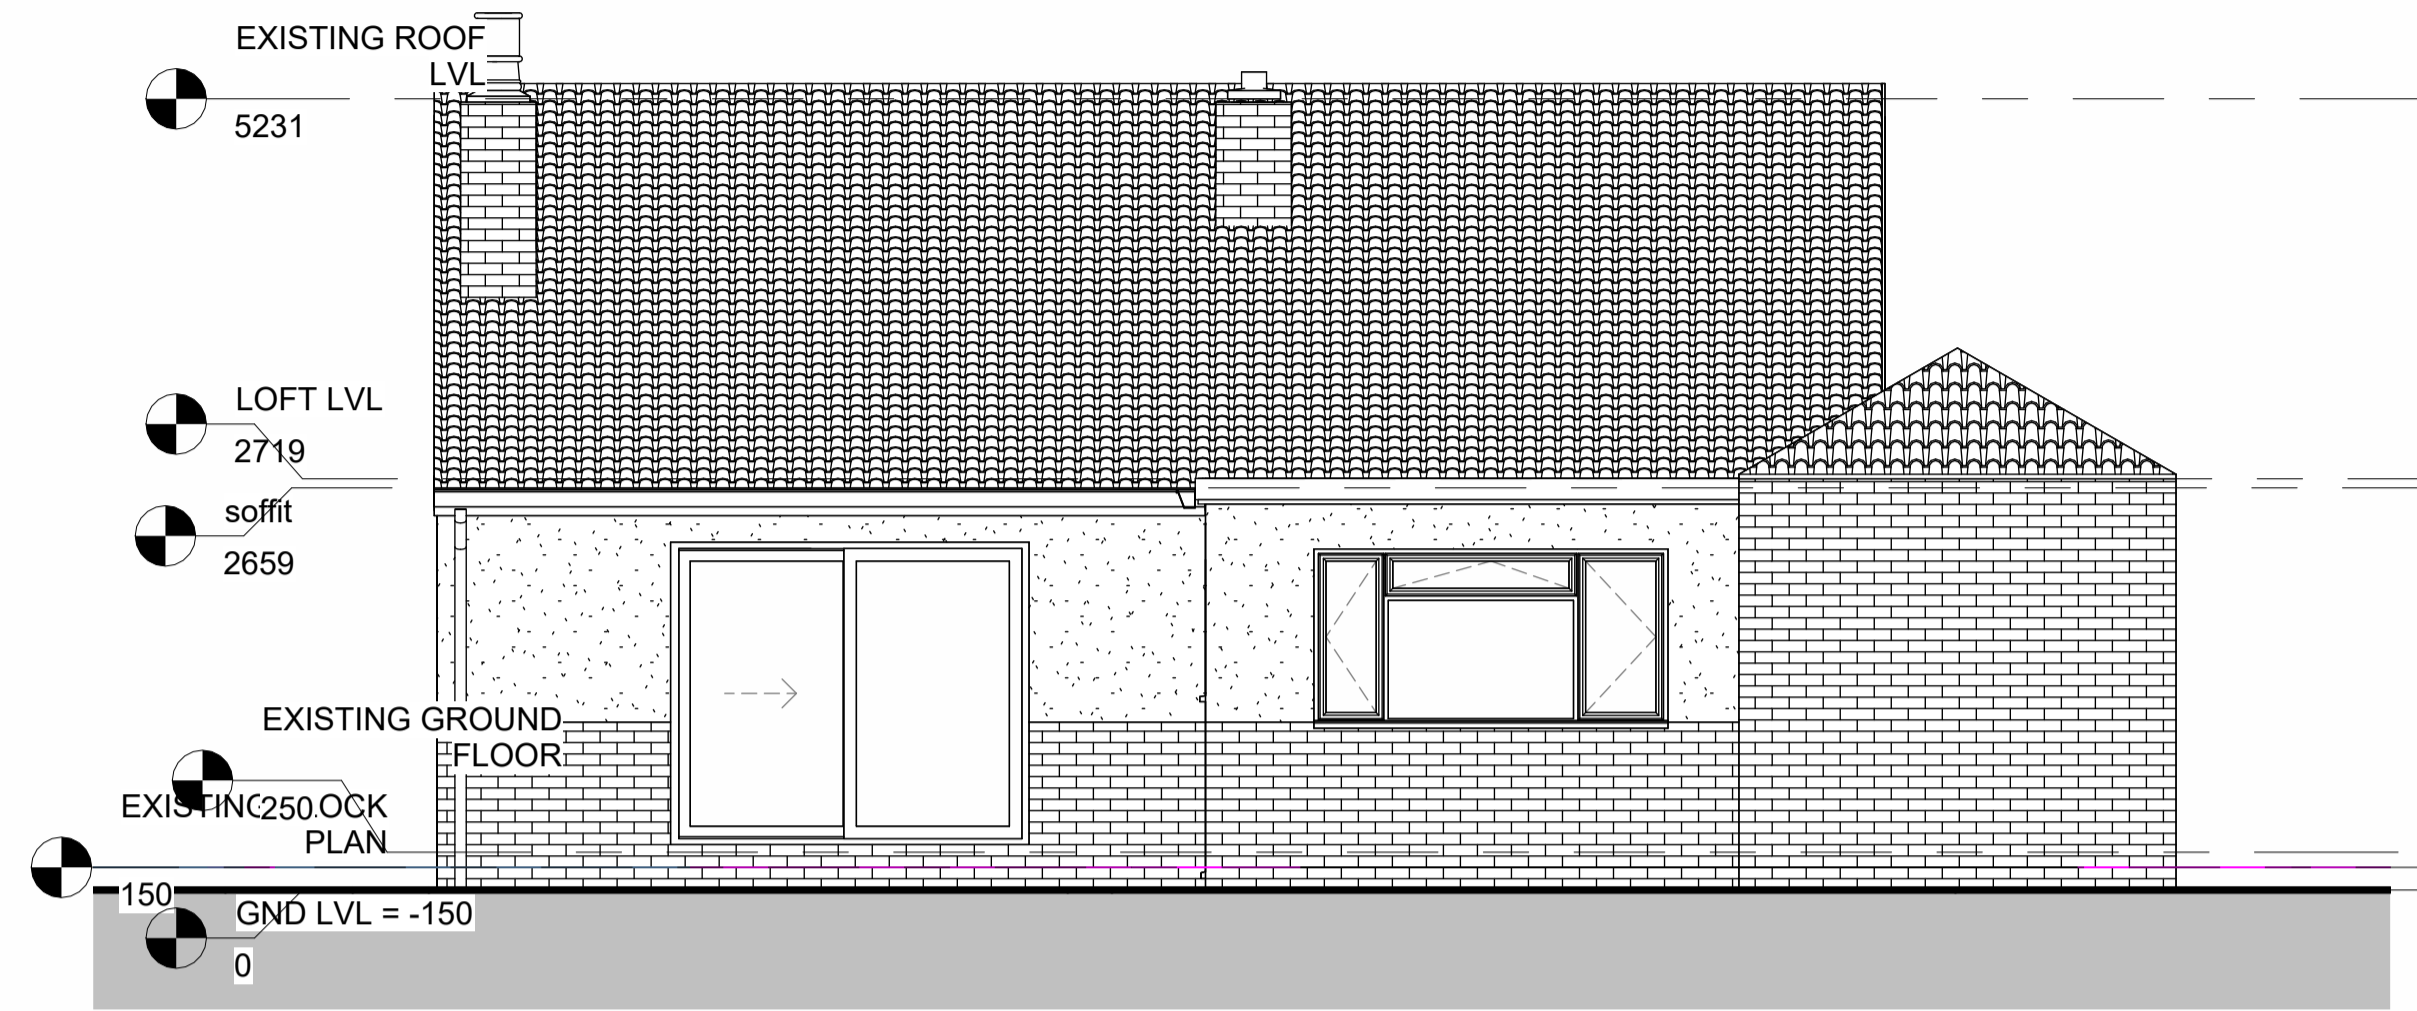


1 North
1 : 50




3 South
1 : 50




5 {3D} Copy 1

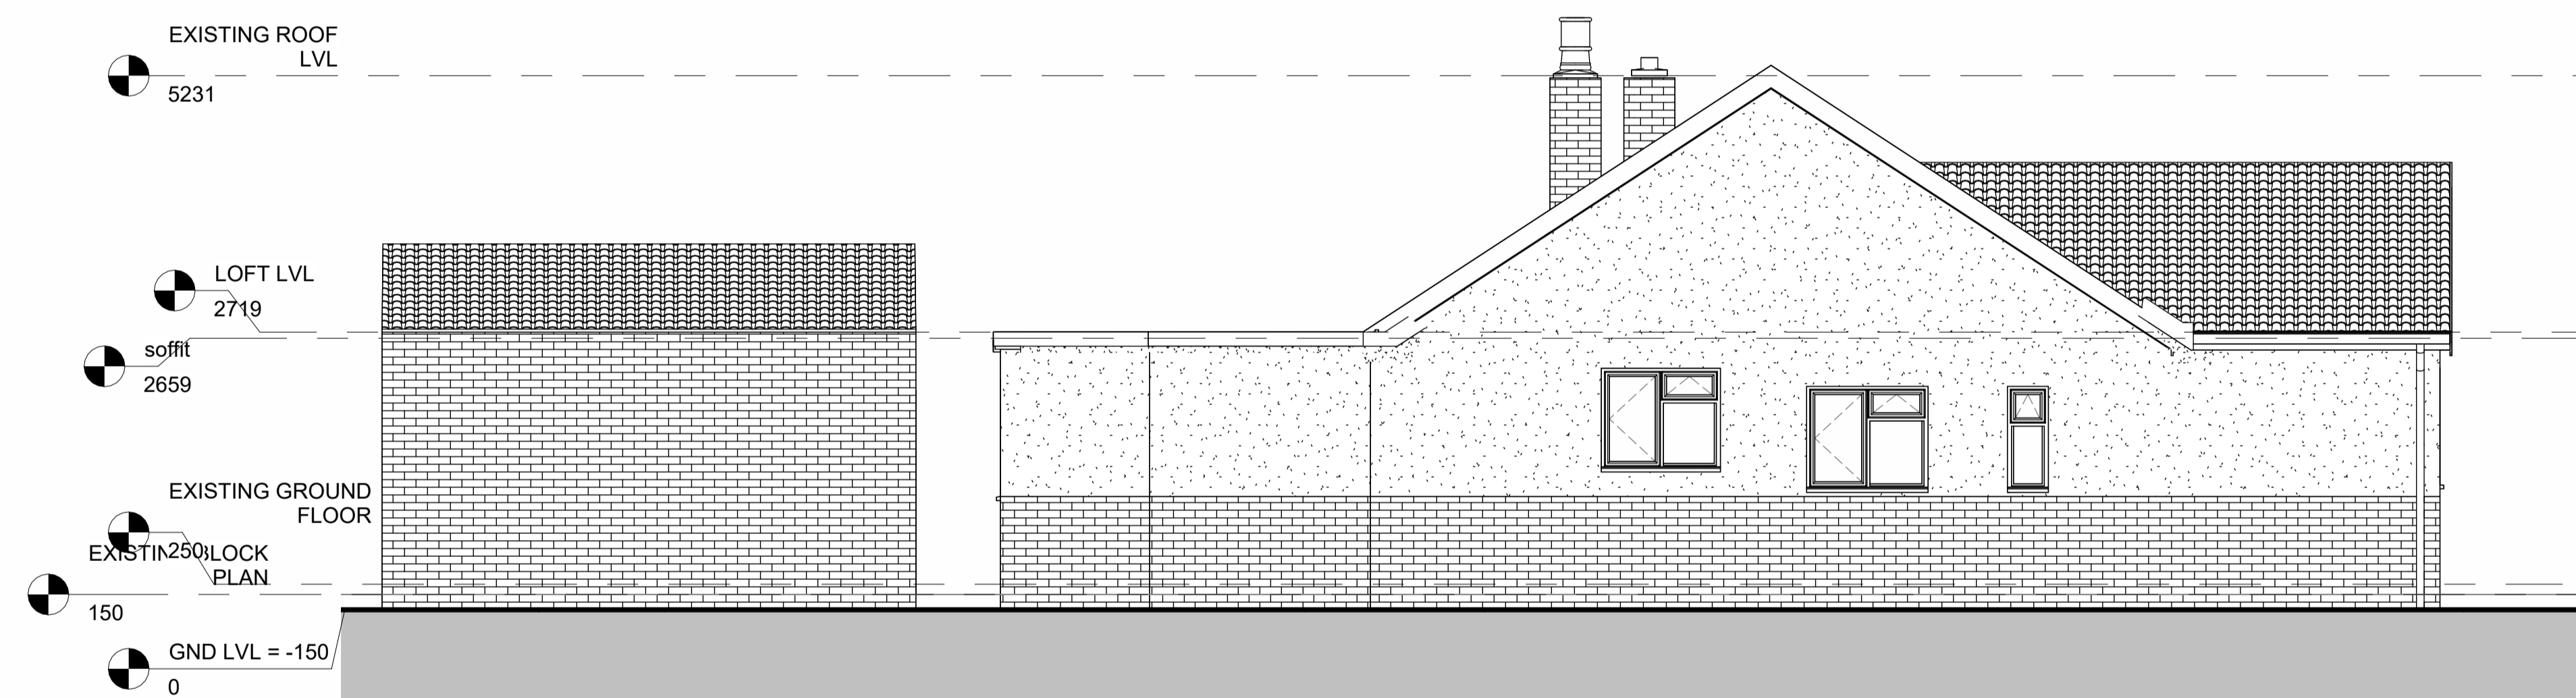

2 East
1 : 50

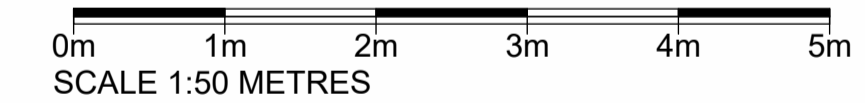

6 1-50 elevations
1 : 50

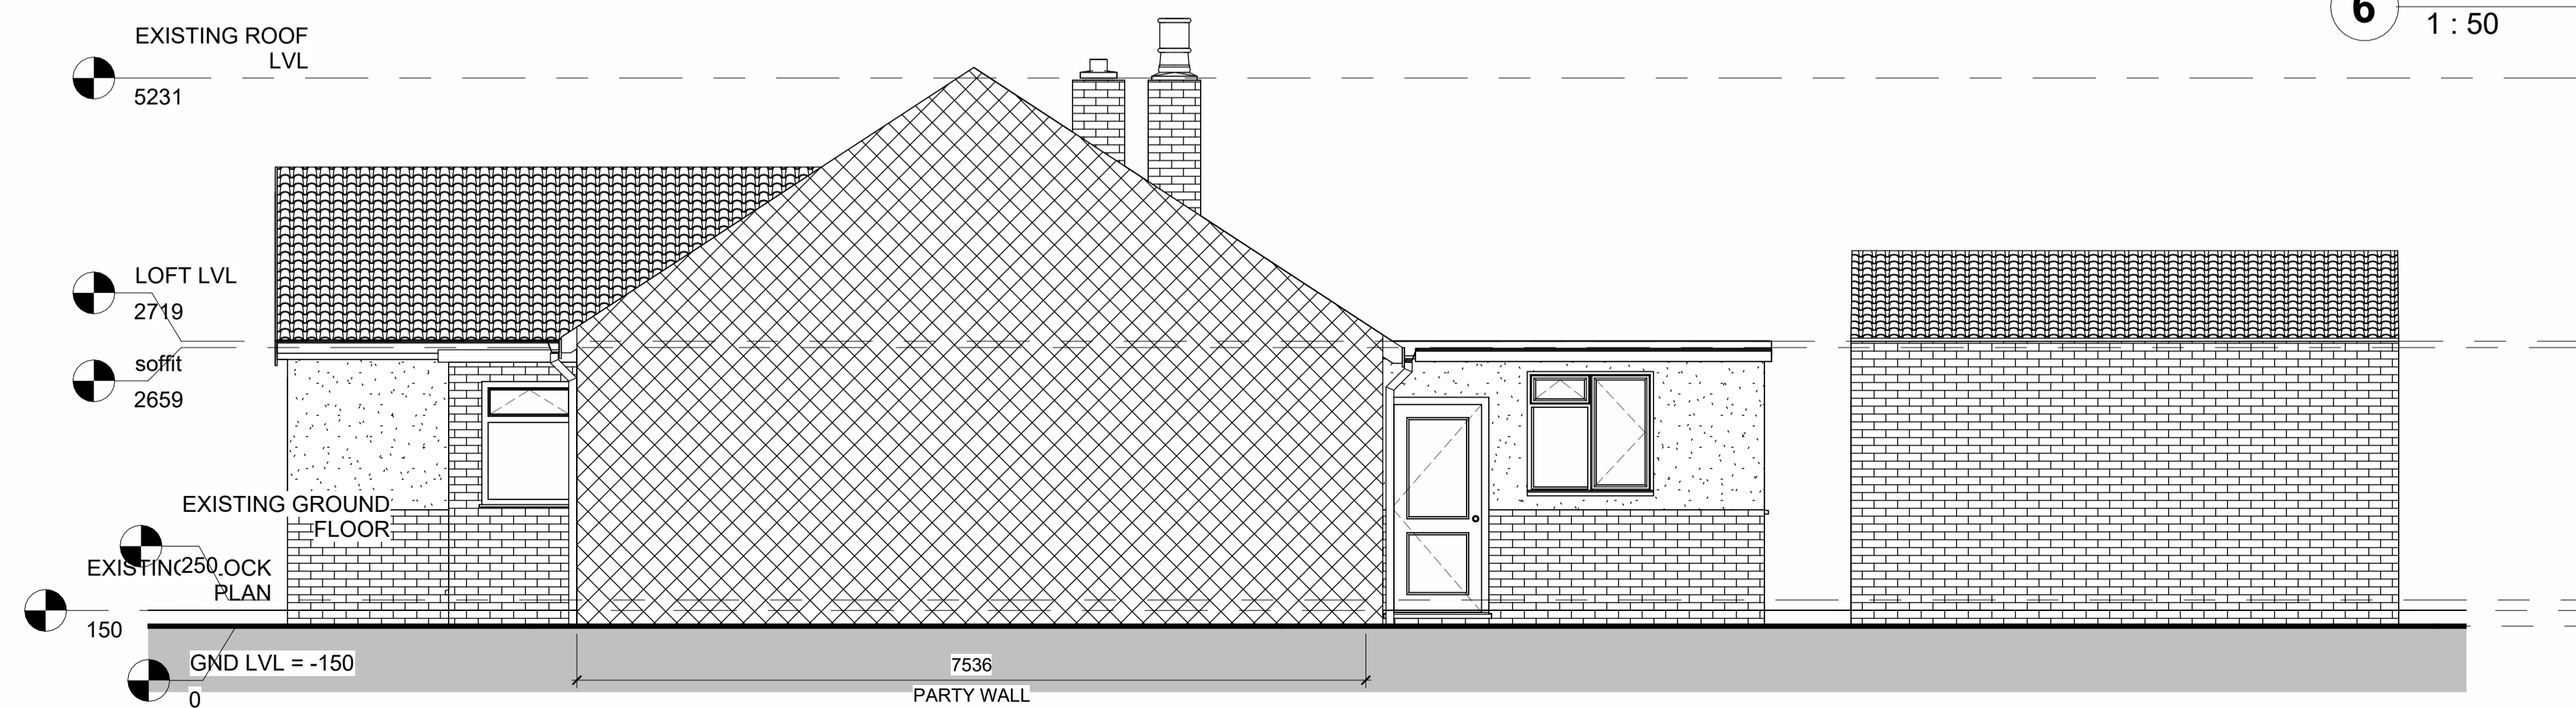

4 West
1 : 50

Rev.	Description	Date
A	scale bar revised	12/02/24

CHARDING DESIGN

12 Church Road,
Pembury, Tunbridge Wells
Kent TN2 4BS
e-mail

OFFICE: 01892 572977
MOB: 07946 775594
chris@chardingdesign.co.uk

PROJECT TITLE	STRANGE LARKS FIELD HARTLEY LONGFIELD
DRAWING TITLE	EXISTING ELEVATIONS

CLIENT	PAYNES	
ARCHITECT	Designer	
DATE	17/12/23	DRAWN Author
SCALE (@ A1)	1 : 50	DRAWING No. 038-2023-03
		rev. A