

DISCLAIMER NOTES


DO NOT SCALE THIS DOCUMENT - USE FIGURED DIMENSIONS ONLY.

ALL DIMENSIONS MUST BE CHECKED ON SITE PRIOR TO COMMENCEMENT OF ANY RELATED WORKS.


THIS DOCUMENT IS COPYRIGHT OF THE ORIGINATOR, IT MUST NOT BE ALTERED, REPRODUCED OR DISTRIBUTED WITHOUT PRIOR CONSENT.

THIS DOCUMENT MUST BE READ IN CONJUNCTION WITH ALL SUPPORTING DOCUMENTS PRODUCED BY THE ORIGINATOR AND OTHER PROJECT DISCIPLINES.

OS MAPPING OBTAINED FROM PROMAP LICENCE No. 1000022432
REPRODUCED BY BERRYS UNDER OS LICENCE No. 100003668

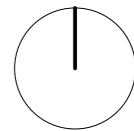

RIBA 
Chartered Practice

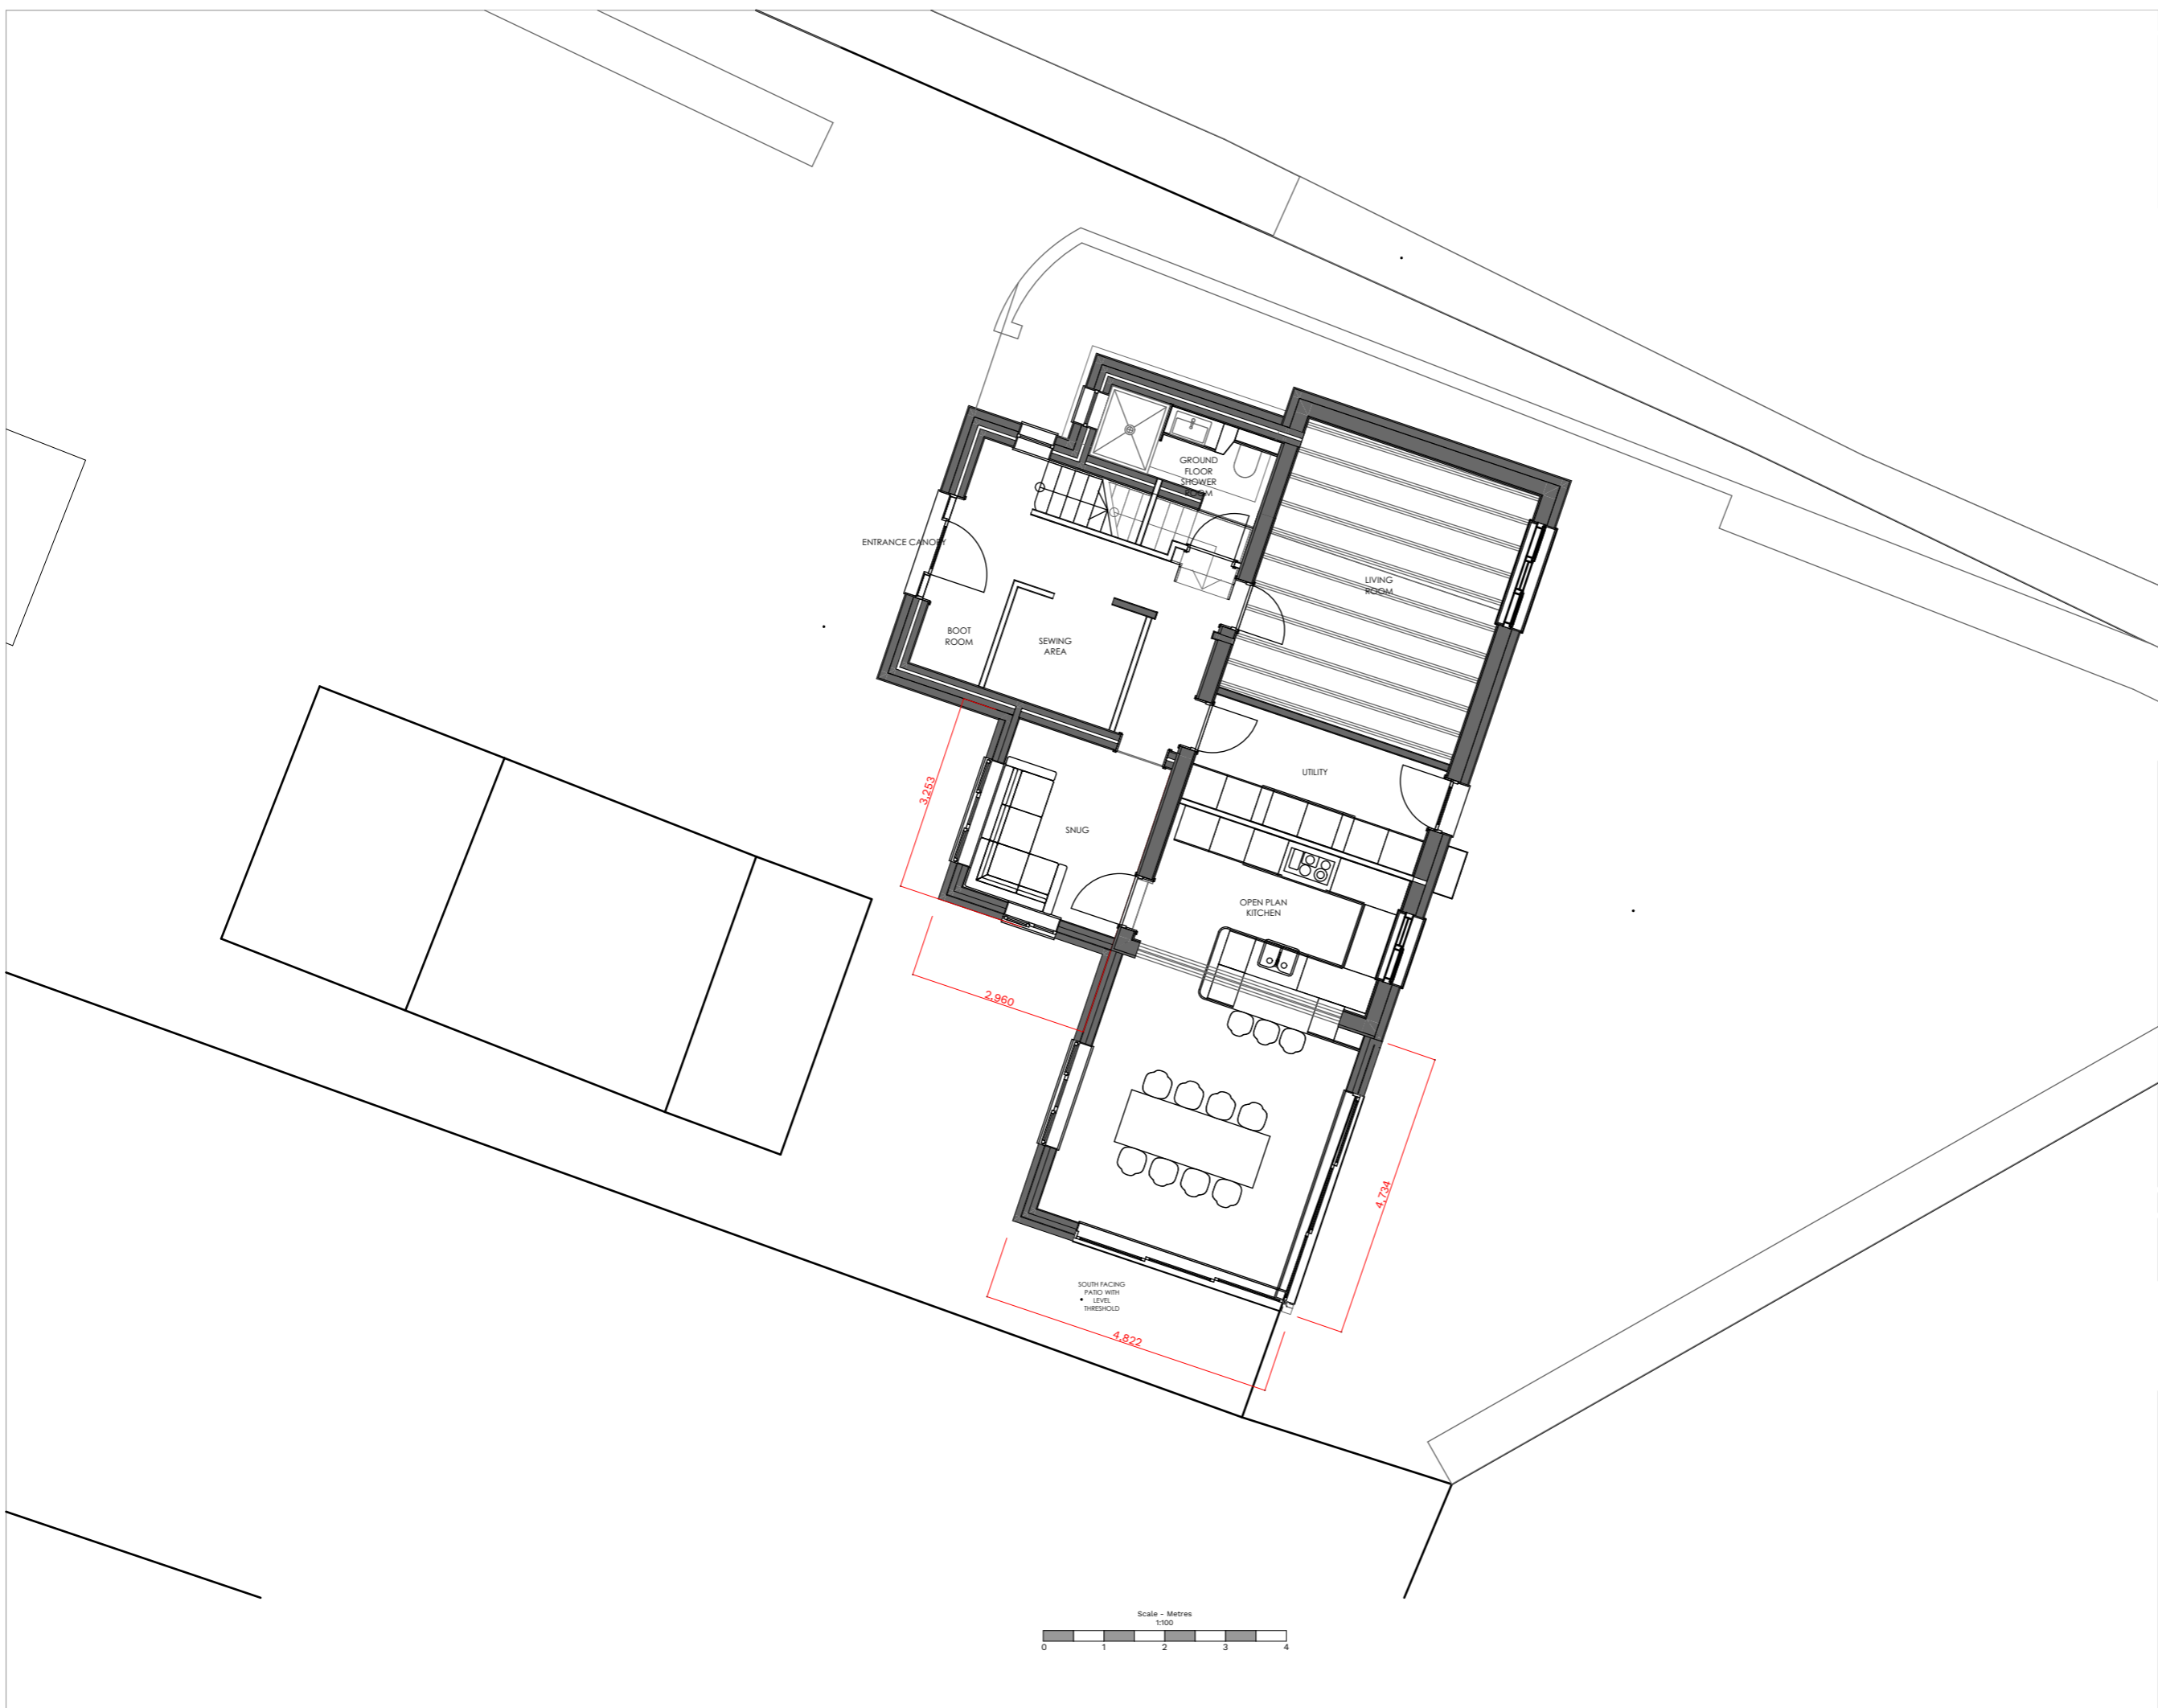

REV DESCRIPTION	DATE	BY	CHKD
B REDESIGN FOLLOWING PD APPLICATION.	26.07.23	RC	AB
A UPDATED FOR PD APPLICATION.	17.02.23	RC	AB

ORIGINATING OFFICE

BEECH HOUSE
SHREWSBURY BUSINESS PARK
SHREWSBURY
SHROPSHIRE
SY2 6FG

01743 276897
shrewsbury@berrys.uk.com
www.berrys.uk.com

BERRYS

STATUS: PLANNING			
CLIENT: Mrs. M. Quigley			
PROJECT: Extension and alterations to Old School House, Holyhead Road, Bicton, Shrewsbury, SY3 8EQ.			
DRAWING: Proposed Ground Floor			
SCALE @ A3: 1:100	AUTHOR: RC	CHKD BY:	DATE: 05.08.2022
DRAWING No: SA44442-BRY-00-PL- A- 0111			REVISION: B