


Proposed Elevations

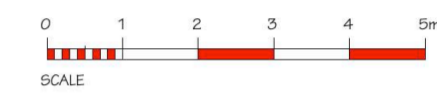

Proposed Perspective

No.	Date	Revisions

HOLLINS
 Architects, Surveyors & Planning Consultants
 The Guildhall
 Market Hill
 Framlingham
 Suffolk
 IP13 9BD
 Telephone 01728 723959
 E mail all@hollins.co.uk
 Website www.hollins.co.uk

Client
 Mr C Thacker

Site
 Tarquin Barn
 Stradbroke IP21 5JS
 Project
 Alterations to Existing Site


Details
 Proposed Garage

Scale 1:100 @ A1 or 1:200 @ A3
 And 1:200 @ A1
 Date Jan 2024

Drawn by RMF

Job Reference Drawing no. Revision
23-119-201-A

This drawing is copyright. This drawing must not be scaled. Before commencing any work the contractor must set out and check all dimensions.

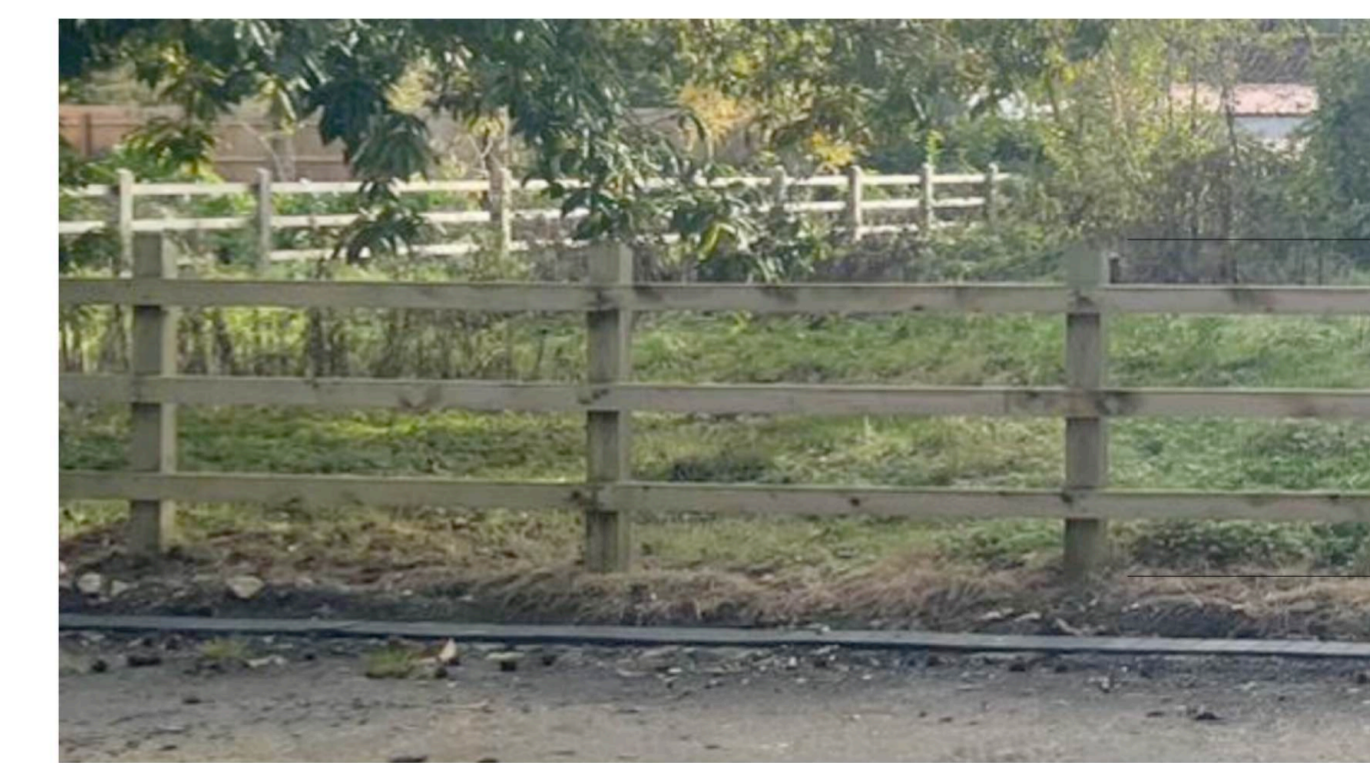

Proposed Post and Rail Fence



Proposed Close Boarded Fence



24/2024
 OK