


Different levels (shelves) will be created within the water body to create different climatic conditions within the water to allow for different plant communities to establish. This is also good for amphibians and invertebrates. These will include a 30cm deep shelf, a 0.5 m shelf and an area 1.5m-2m deep.

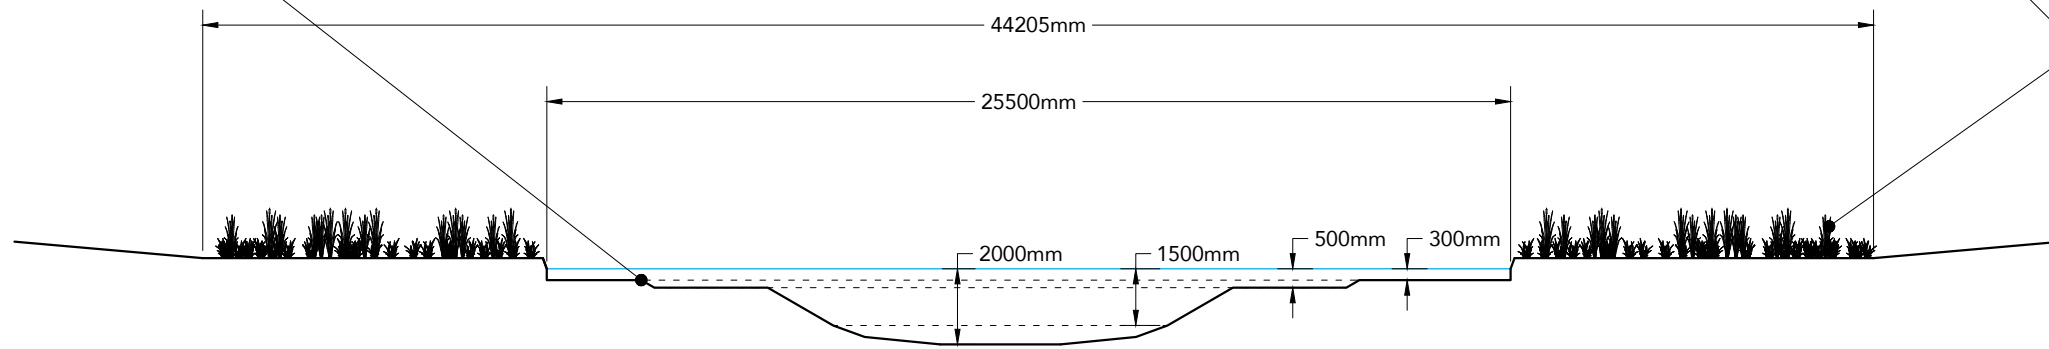

Margins of the waterbody to be planted with marsh marigold, water forget-me-not, bogbean, watermint, yellow flag iris, lesser spearwort, globeflower, pillwort and brooklime.


The banks will be seeded with EM8 Meadow Mixture for Wetlands - Emorsgate Seeds (wildseed.co.uk)

Species such as thistles and docks will be managed out (as these always try and re-establish first on graded soil), so that these do not over dominate.



The Old Council Depot,  
Presteigne, Powys, LD8 2DA  
www.crownandcanopy.com  
07837 162 452

Notes:  
Do not scale from this drawing for construction purposes. Check all dimensions and conditions on site prior to setting out of manufacturing. report discrepancies between site, drawing or specification to the Architect. This drawing is to be read in conjunction with the relevant consultant's specification and schedule. All structural work is to be carried out in accordance with the Structural Engineer's details and calculations. Precise positions of all fixtures and fittings are subject to confirmation on site. All works to be carried out in accordance with current Health & Safety, including CDM regulations. All works to comply with current British standards and regulations, codes of practice and Building Regulations, and appropriate European standards. This drawing is the copyright of the owners.

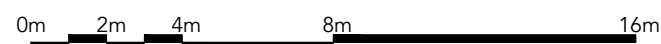

Issued	05/02/2024
Revision	-
Scale	1:200
Paper Size	A3
Stage	Planning
Site Address	Twistgates Farm Cottages, Upottery, Honiton, EX14 9PE

Proposed Pond Section

Twistgates Farm

TWI-P06