


Location Plan

Site Address: Millers Farm Shop, Gammons Hill, Kilmington, EX13 7RA

Date Produced: 20-Feb-2024

Scale: 1:2500 @A4

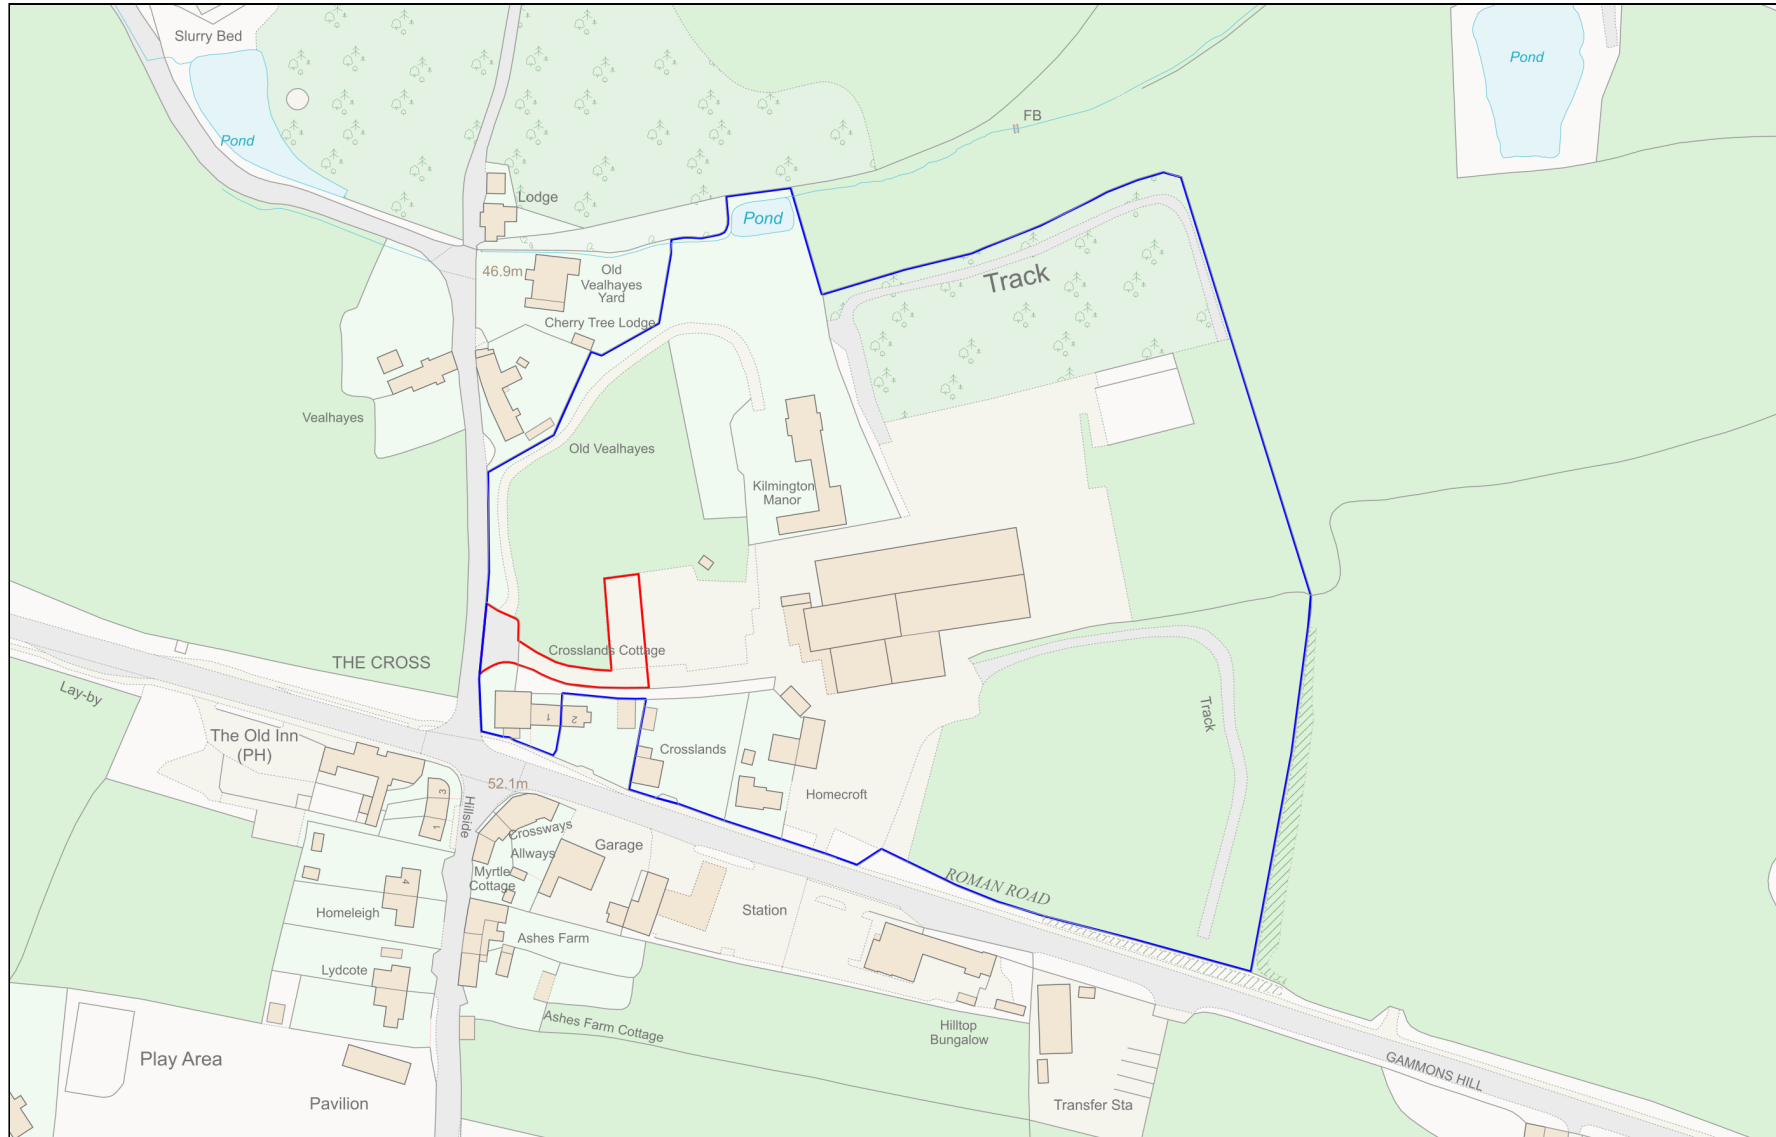

Planning Portal Reference: PP-12793194v1

