


01 Existing Block Plan



REF 3282.3.302
SCALE 1:500

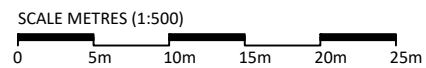


© CAD ARCHITECTS LIMITED

THE DESIGN AND LAYOUT IN THIS DRAWING ARE THE COPYRIGHT OF CAD ARCHITECTS LTD. AND MAY NOT BE AMENDED OR ADAPTED FOR ANY PURPOSE WITHOUT THE EXPRESS WRITTEN APPROVAL OF CAD ARCHITECTS LTD.
THE DRAWING IS TO BE USED SOLELY FOR THE INTENDED PURPOSE AND THE ARCHITECT ACCEPTS NO RESPONSIBILITY FOR ANY ERRORS OR OMISSIONS ARISING THROUGH UNAUTHORISED USE.
CONTRACTORS MUST CHECK ALL DIMENSIONS ON SITE AND ONLY WORK FROM FIGURED DIMENSIONS. TAKE SITE DIMENSIONS FOR ALL FABRICATION WORK. REFER ALL DISCREPANCIES AND REQUIREMENTS FOR ADDITIONAL INFORMATION TO THE ARCHITECT FOR CLARIFICATION OF INSTRUCTION BEFORE PUTTING WORK IN HAND.

Trenisson
Farm House

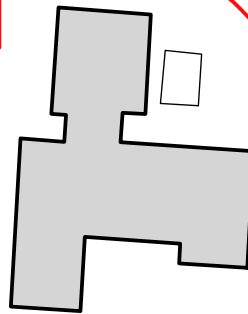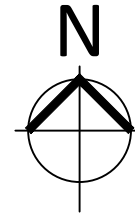



Walmer

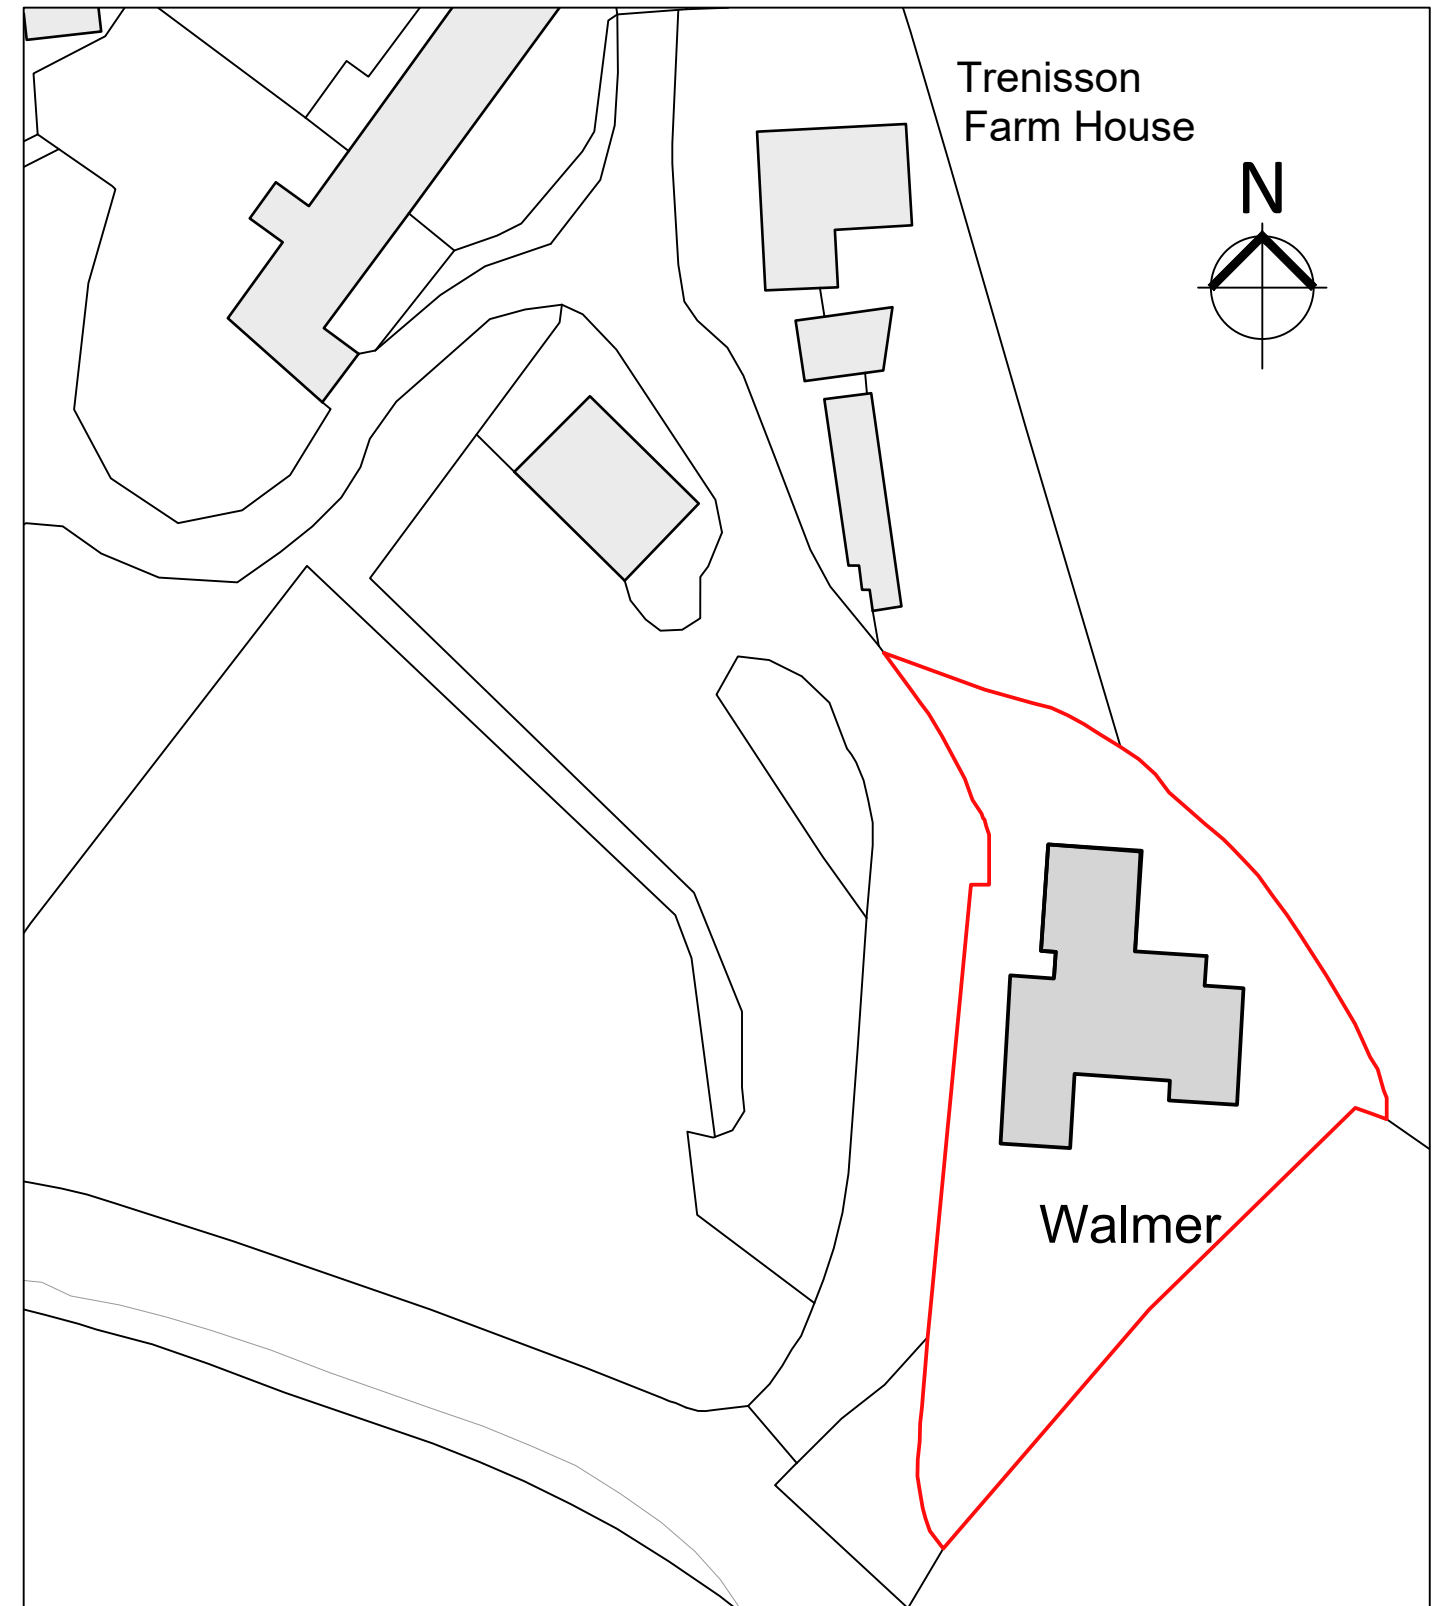

02 Proposed Block Plan

REF 3282.3.302
SCALE 1:500

Trenisson
Farm House

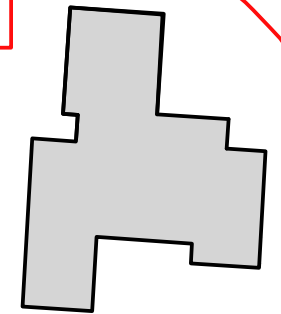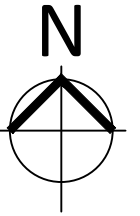

Walmer

TITLE
Proposed alterations and extensions to existing dwelling
Walmer, Trenisson, Portloe, Roseland Peninsula, TR2 5PL

CLIENT
Sonny Turner & Becky Orchard

DETAIL
Existing and Proposed Block Plans

AUTHOR
RAO
DATE
Jan 24
SCALE
1:500 @ A3

CHECKED

REV	DESCRIPTION	DATE	INS

CAD ARCHITECTS

CAD ARCHITECTS LTD COURTLEIGH HOUSE, 74-75 LEMON STREET, TRURO, CORNWALL, TR1 2PN
CALL: 01872 630 040 MAIL: studio@cadarchitects.co.uk WEB: www.cadarchitects.co.uk

RIBA
Chartered Practice

STATUS PLANNING	DRAWING No. 3282-3-302	REVISION
---------------------------	----------------------------------	----------