



**DRAWING NOTES**

This is not a construction drawing and is intended for illustrative purposes only

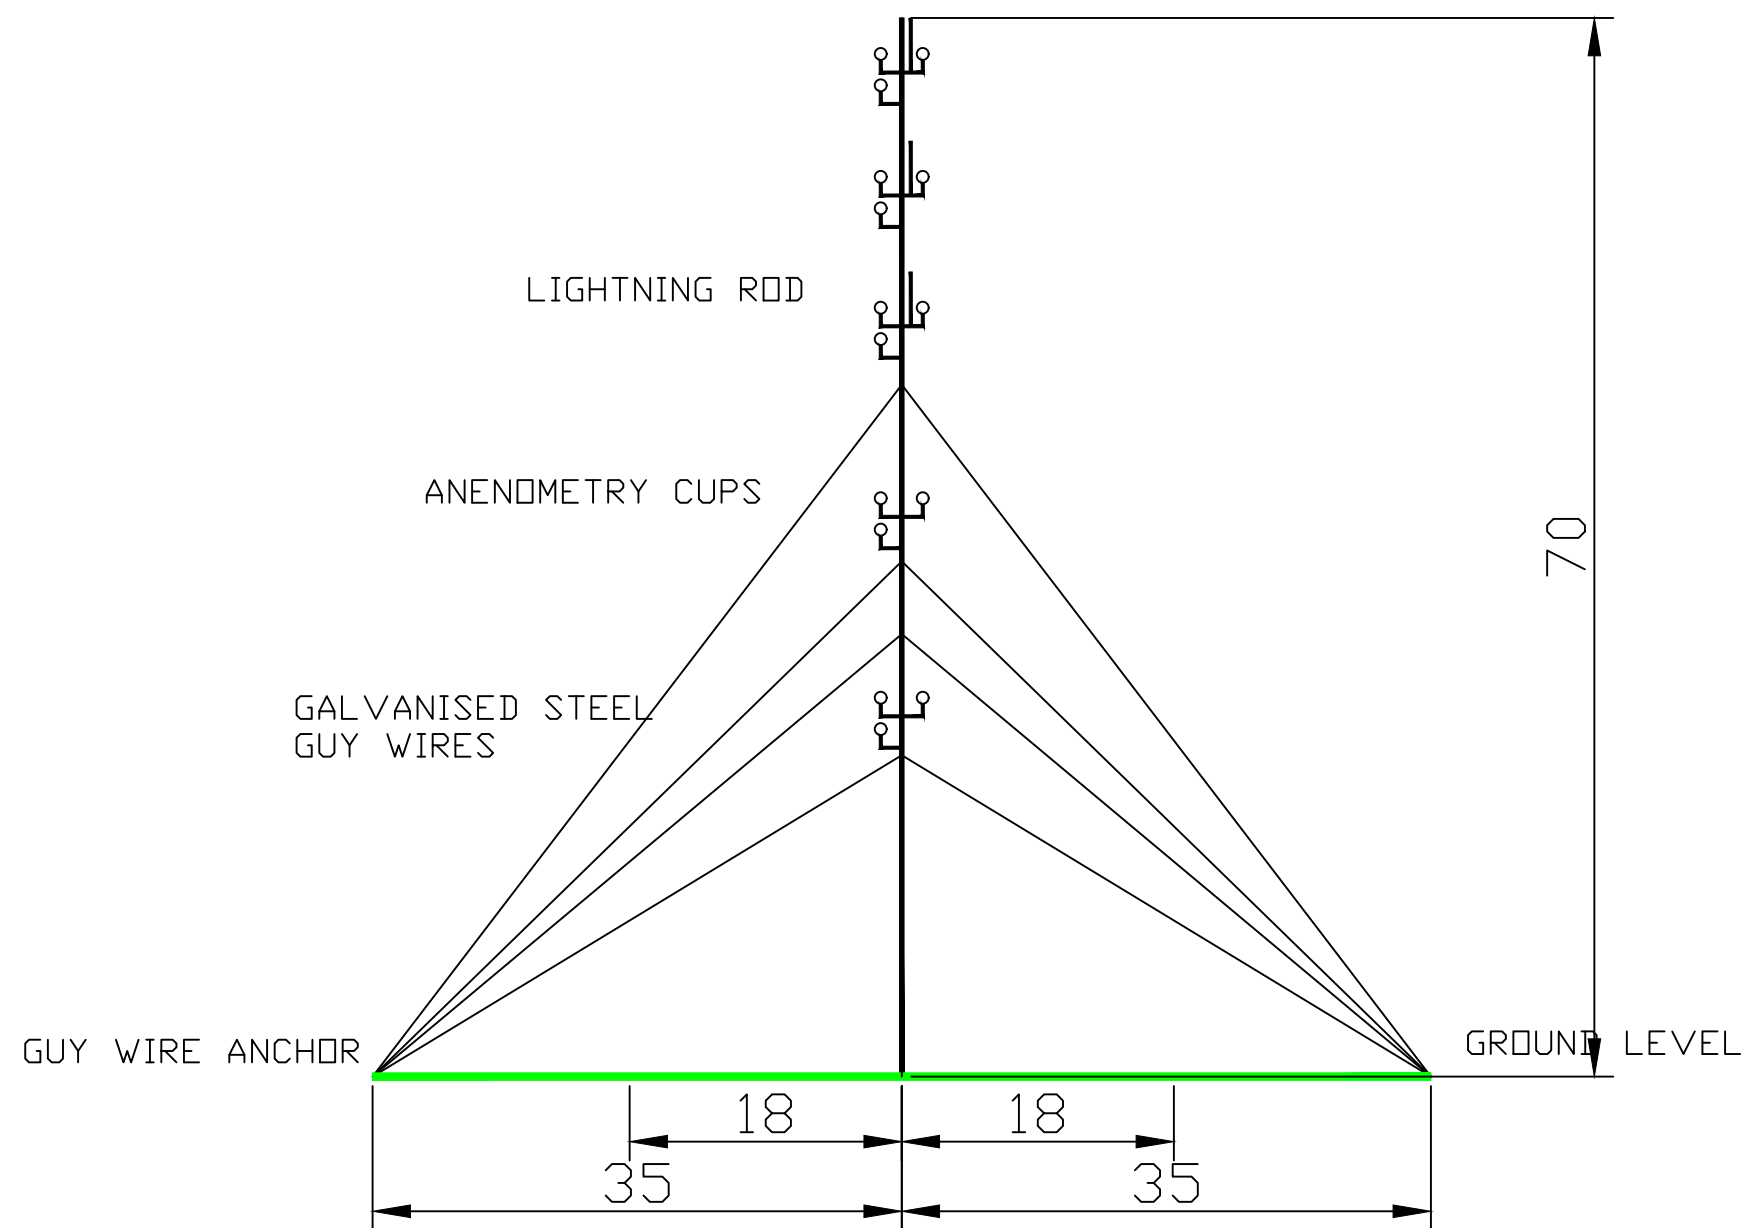

70M METEOROLOGICAL MAST ELEVATION VIEW

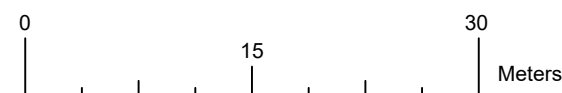

**KEYS**

Revision	Date	Drawn	Checked
	17/02/23	RB	CM


 Clean Earth Energy  
 Unit 2, Bess Park Rd  
 Trenant Industrial Estate  
 PL27 6HB  
 Email: enquiries@cleaneartenergy.com  
 Tel: 01208 455028

Client: N/A

Project Title: Imerys Wind

Scale (A3): 1:500      Sheet: xxx

Drawing No.: PR3689-IFP-BP-Met Mast