



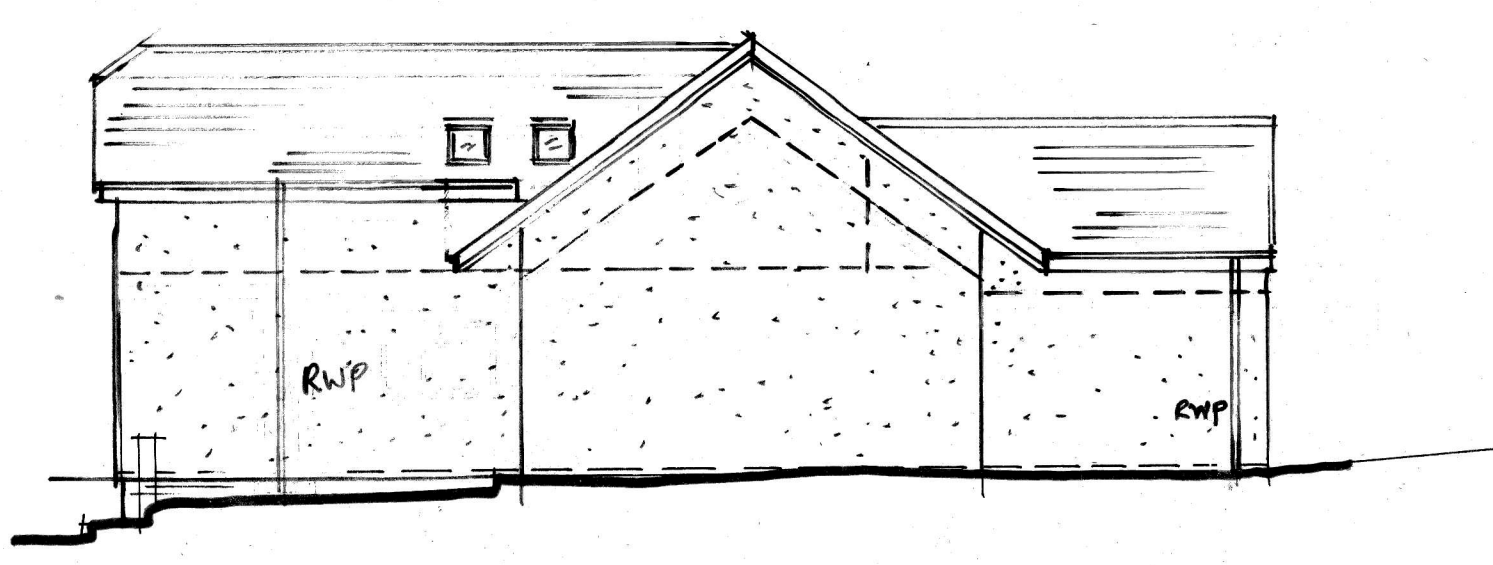


NORTH ELEVATION 0 1 2 3 4 5m
1:100

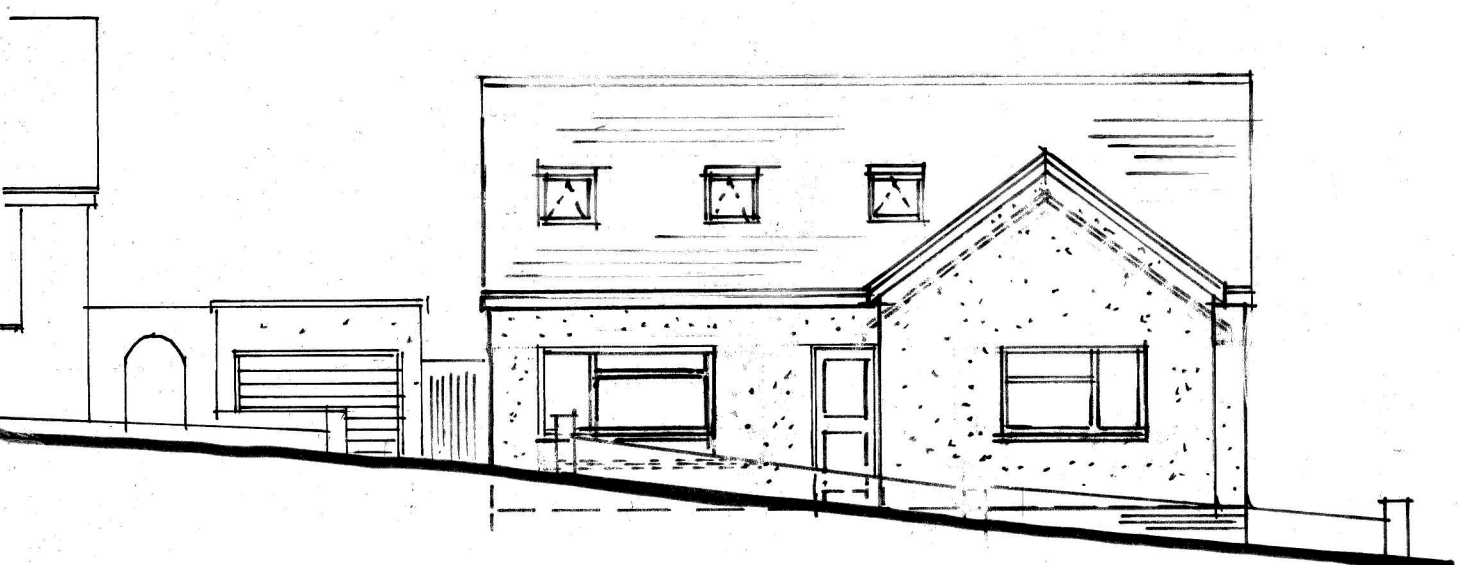


WEST ELEVATION




SOUTH ELEVATION

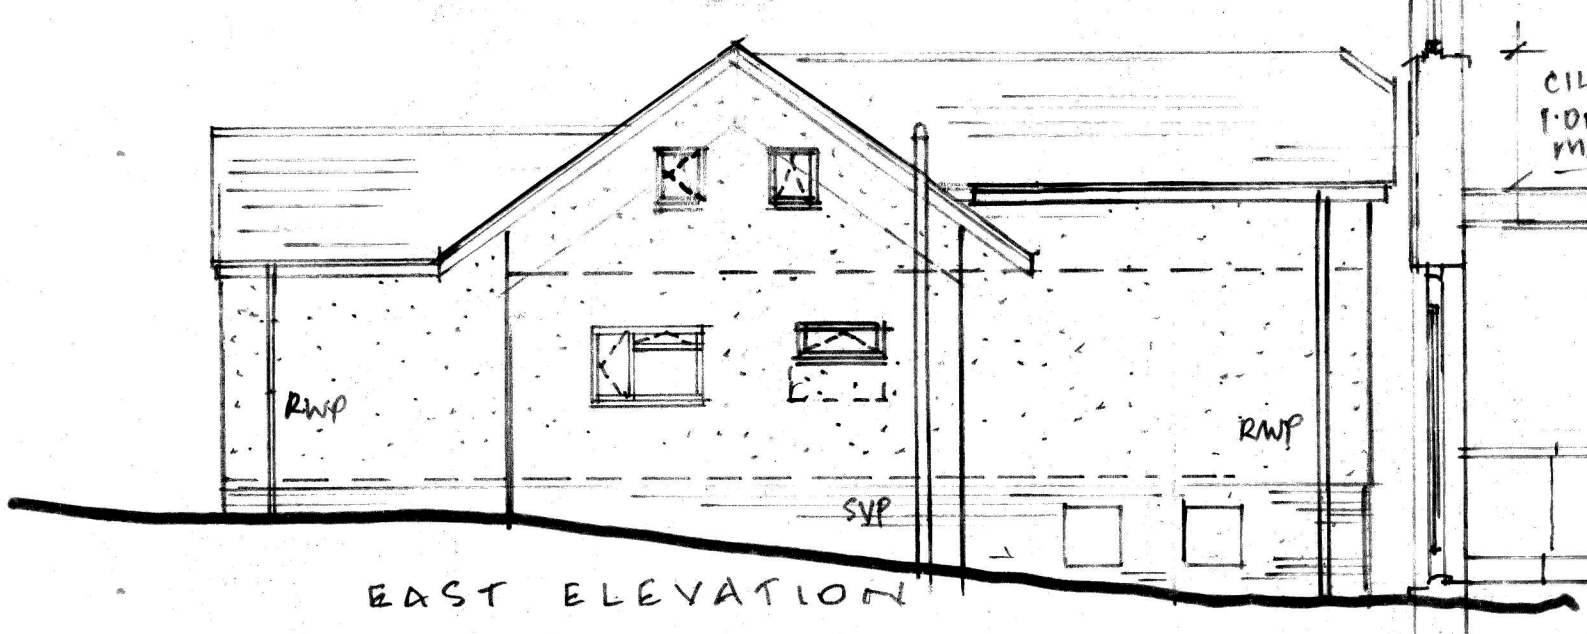


EAST ELEVATION

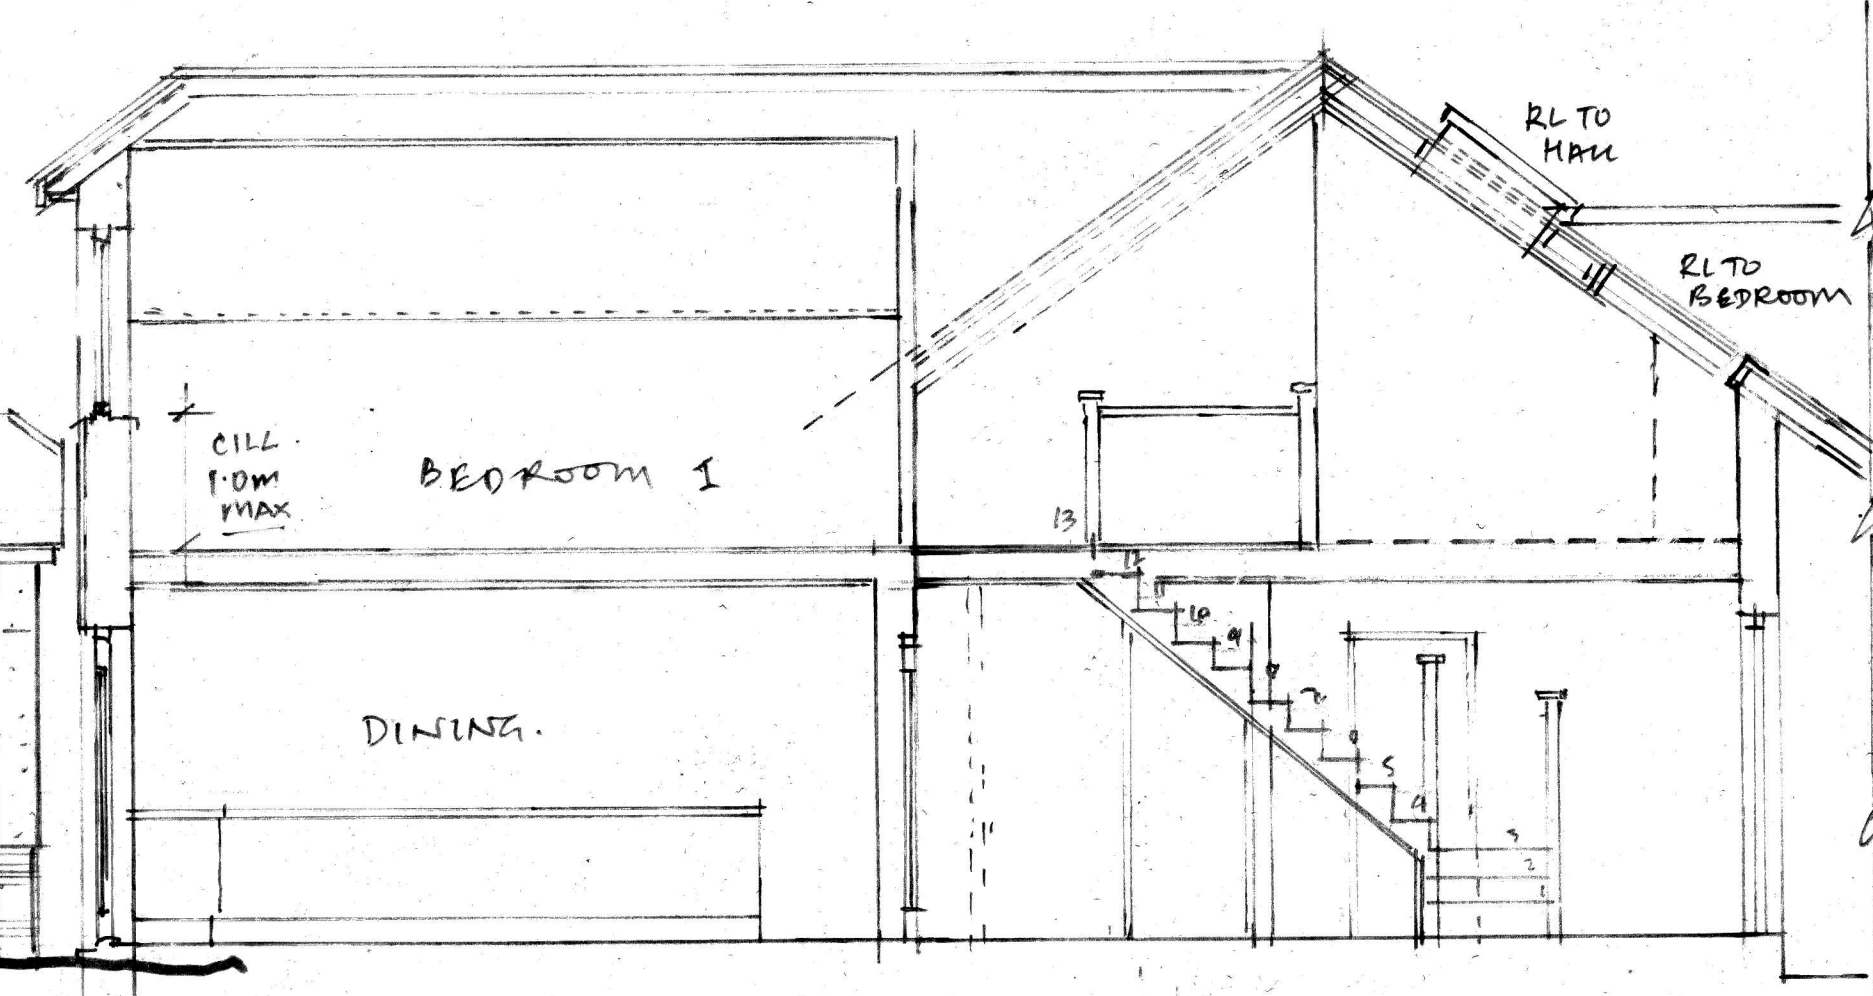


SECTION AA

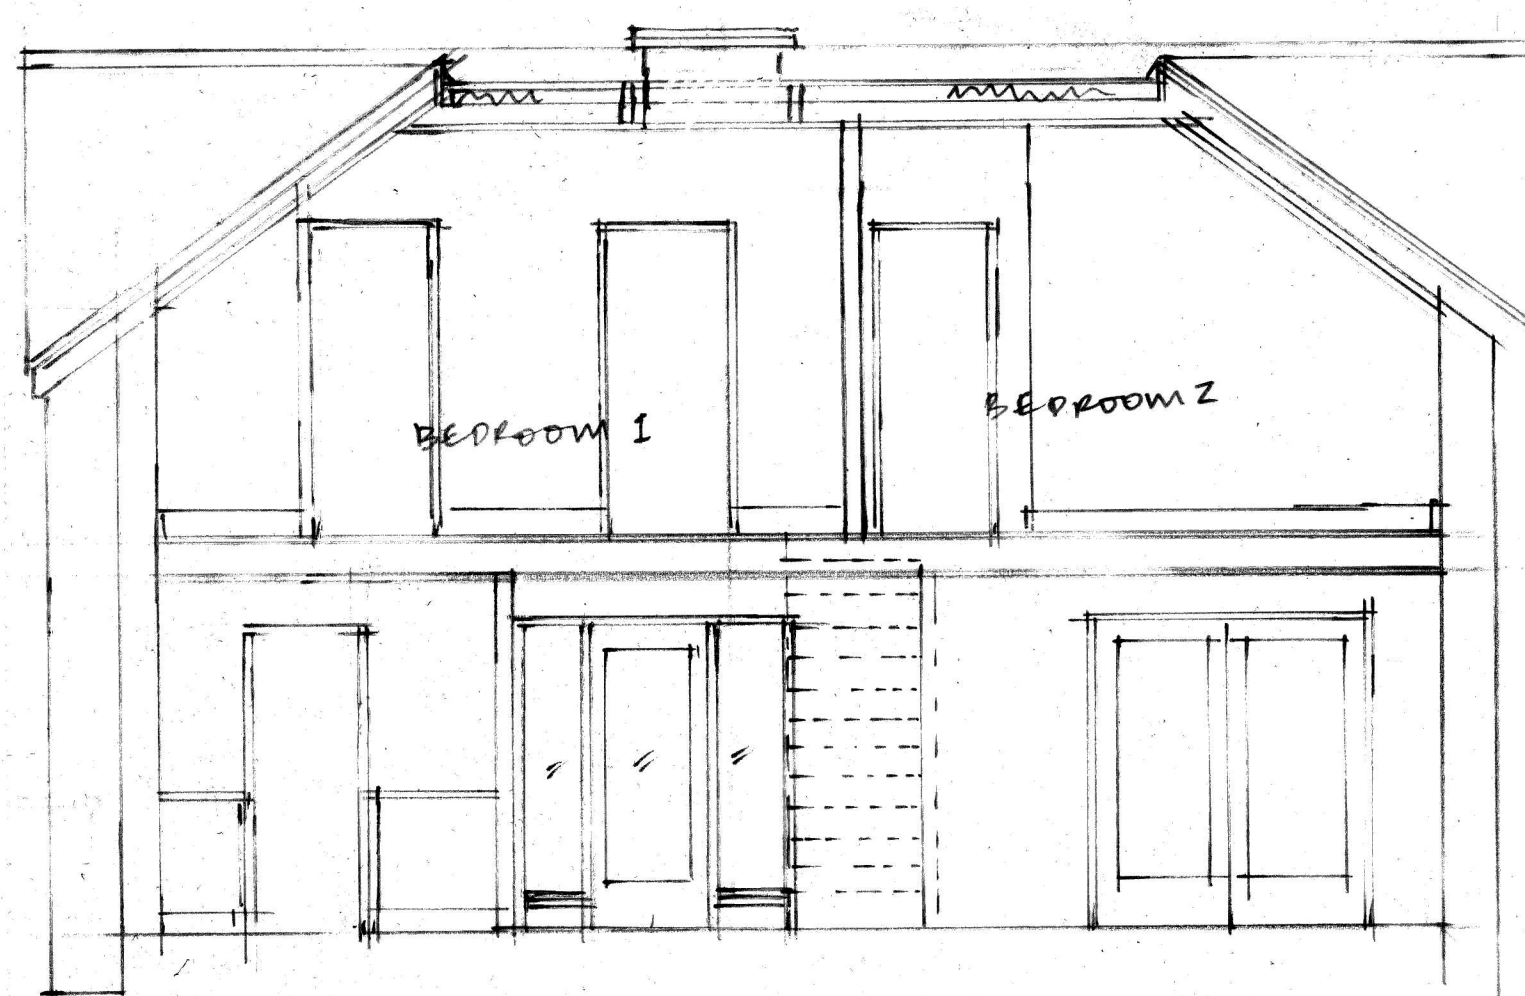


SECTION BB

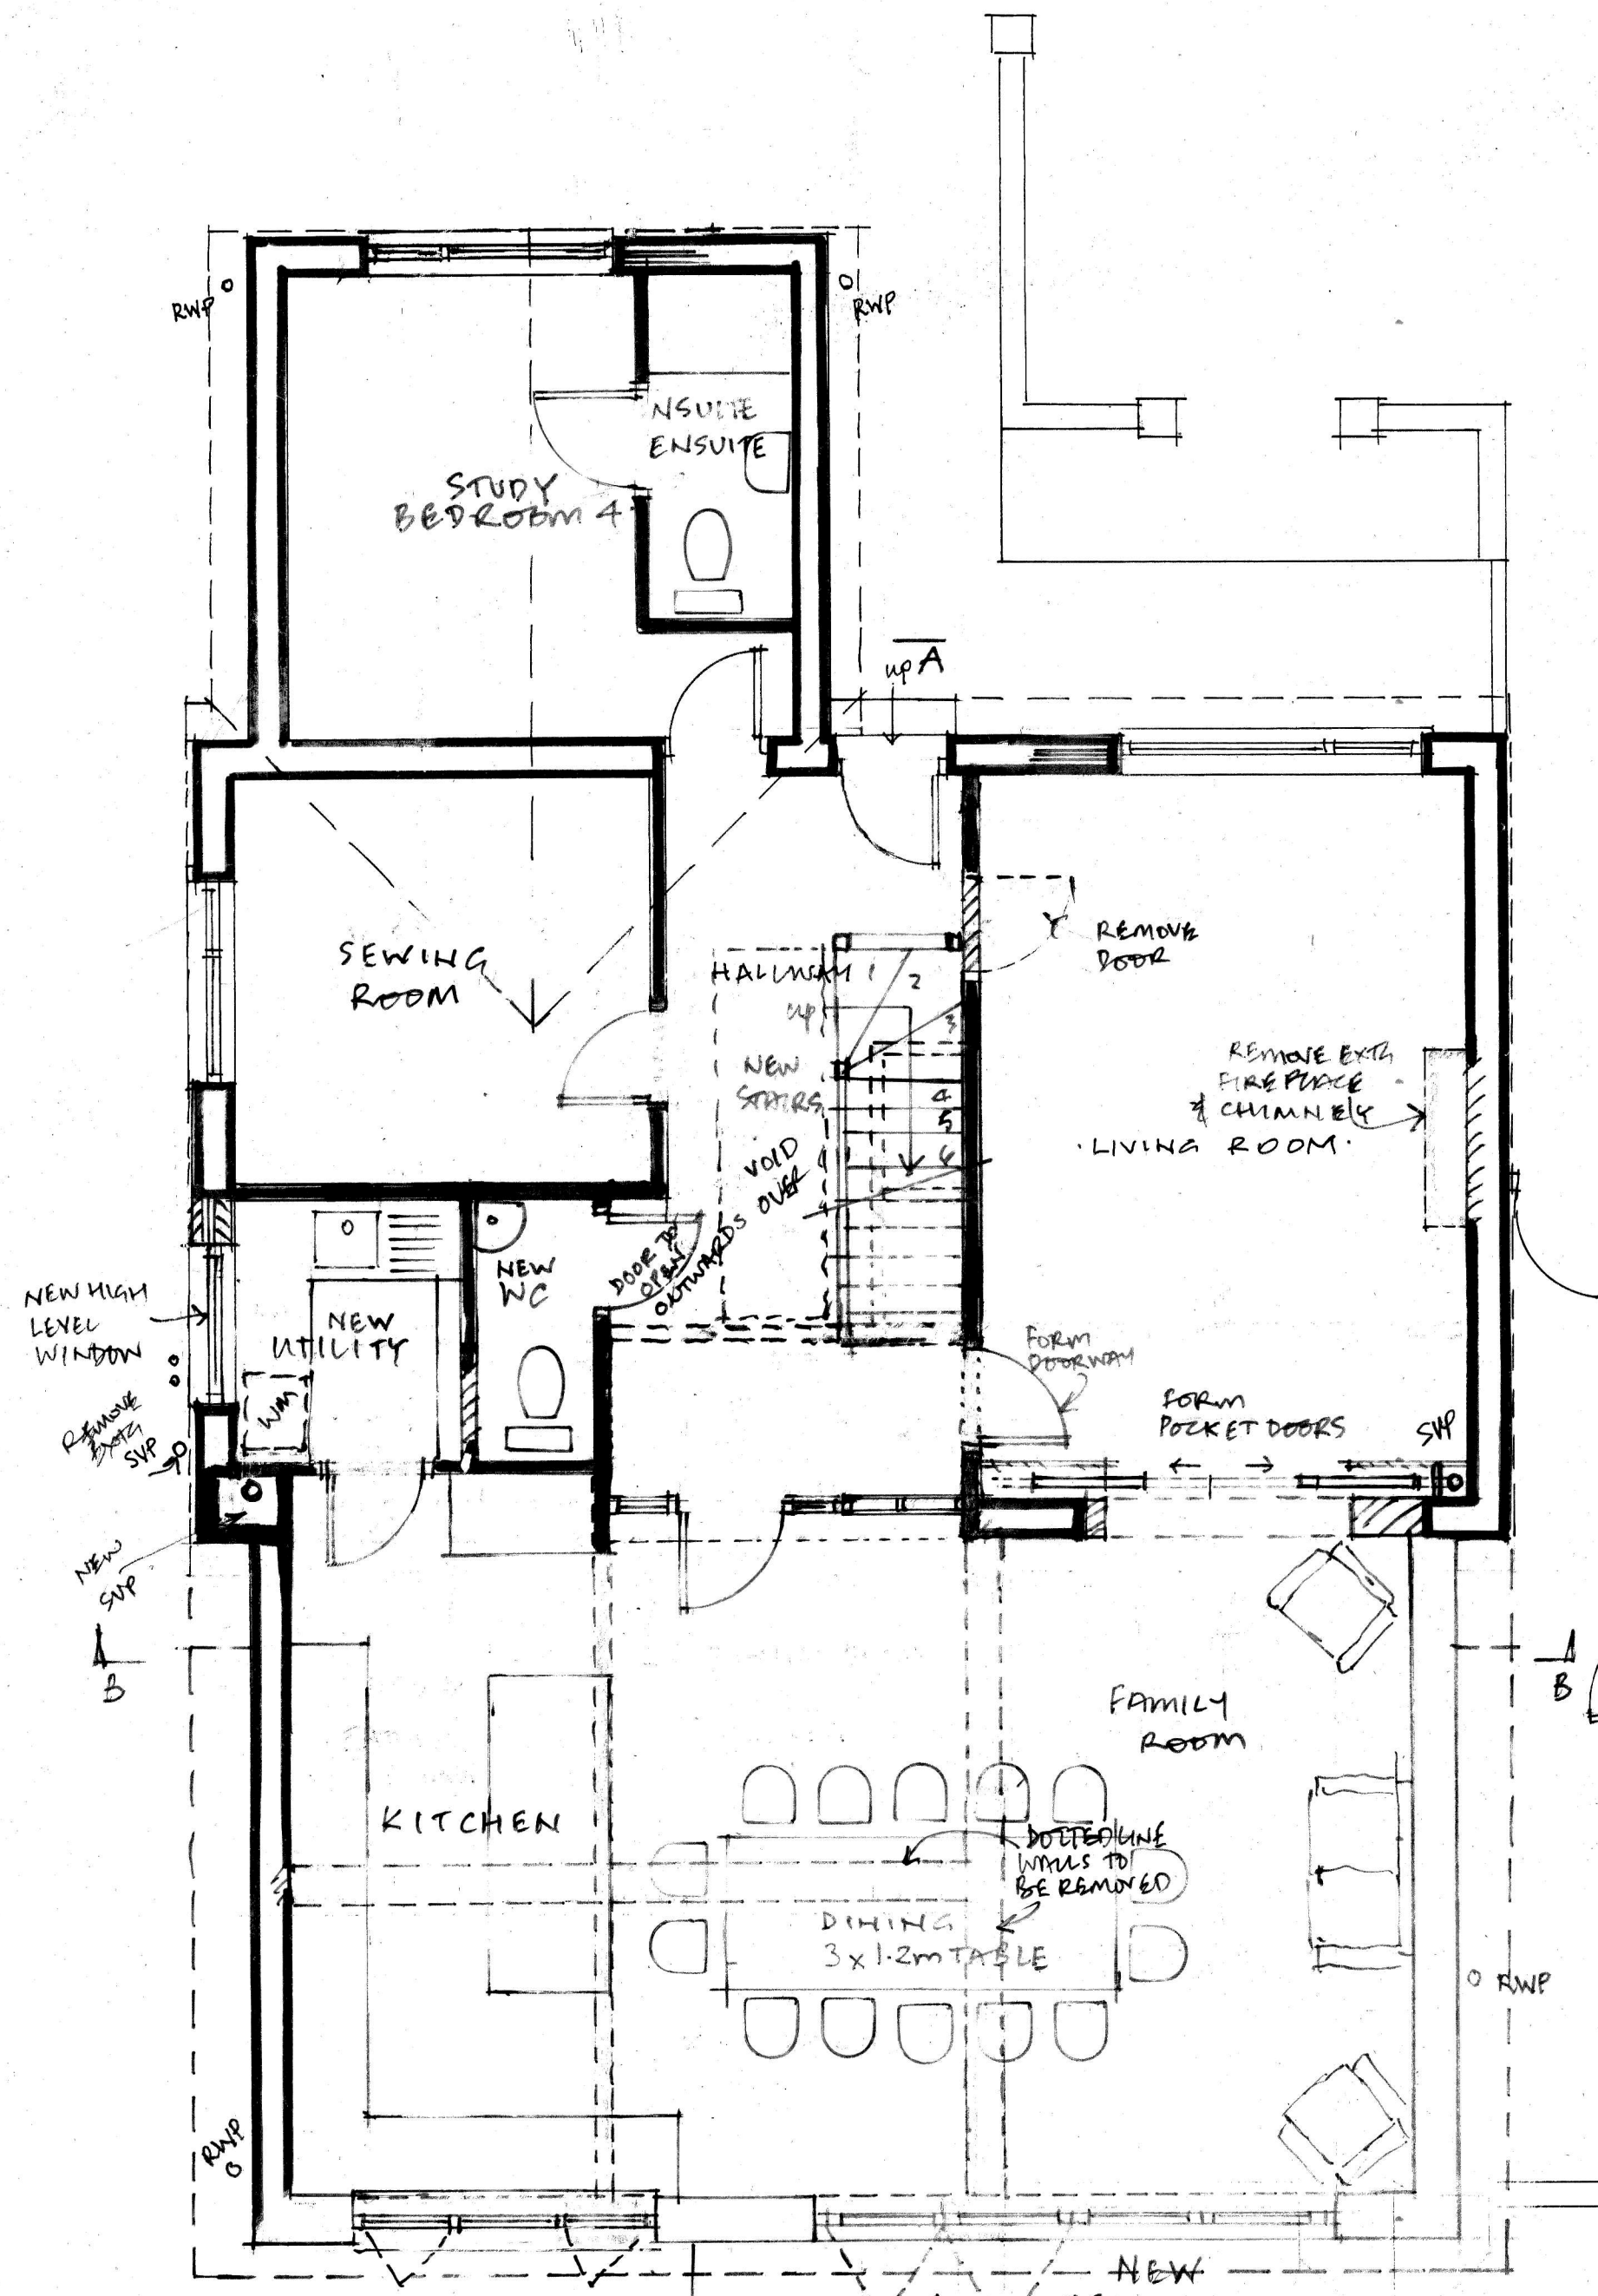

GROUND FLOOR PLAN 1:50 0 0.5 1.0 1.5 2.0 2.5m

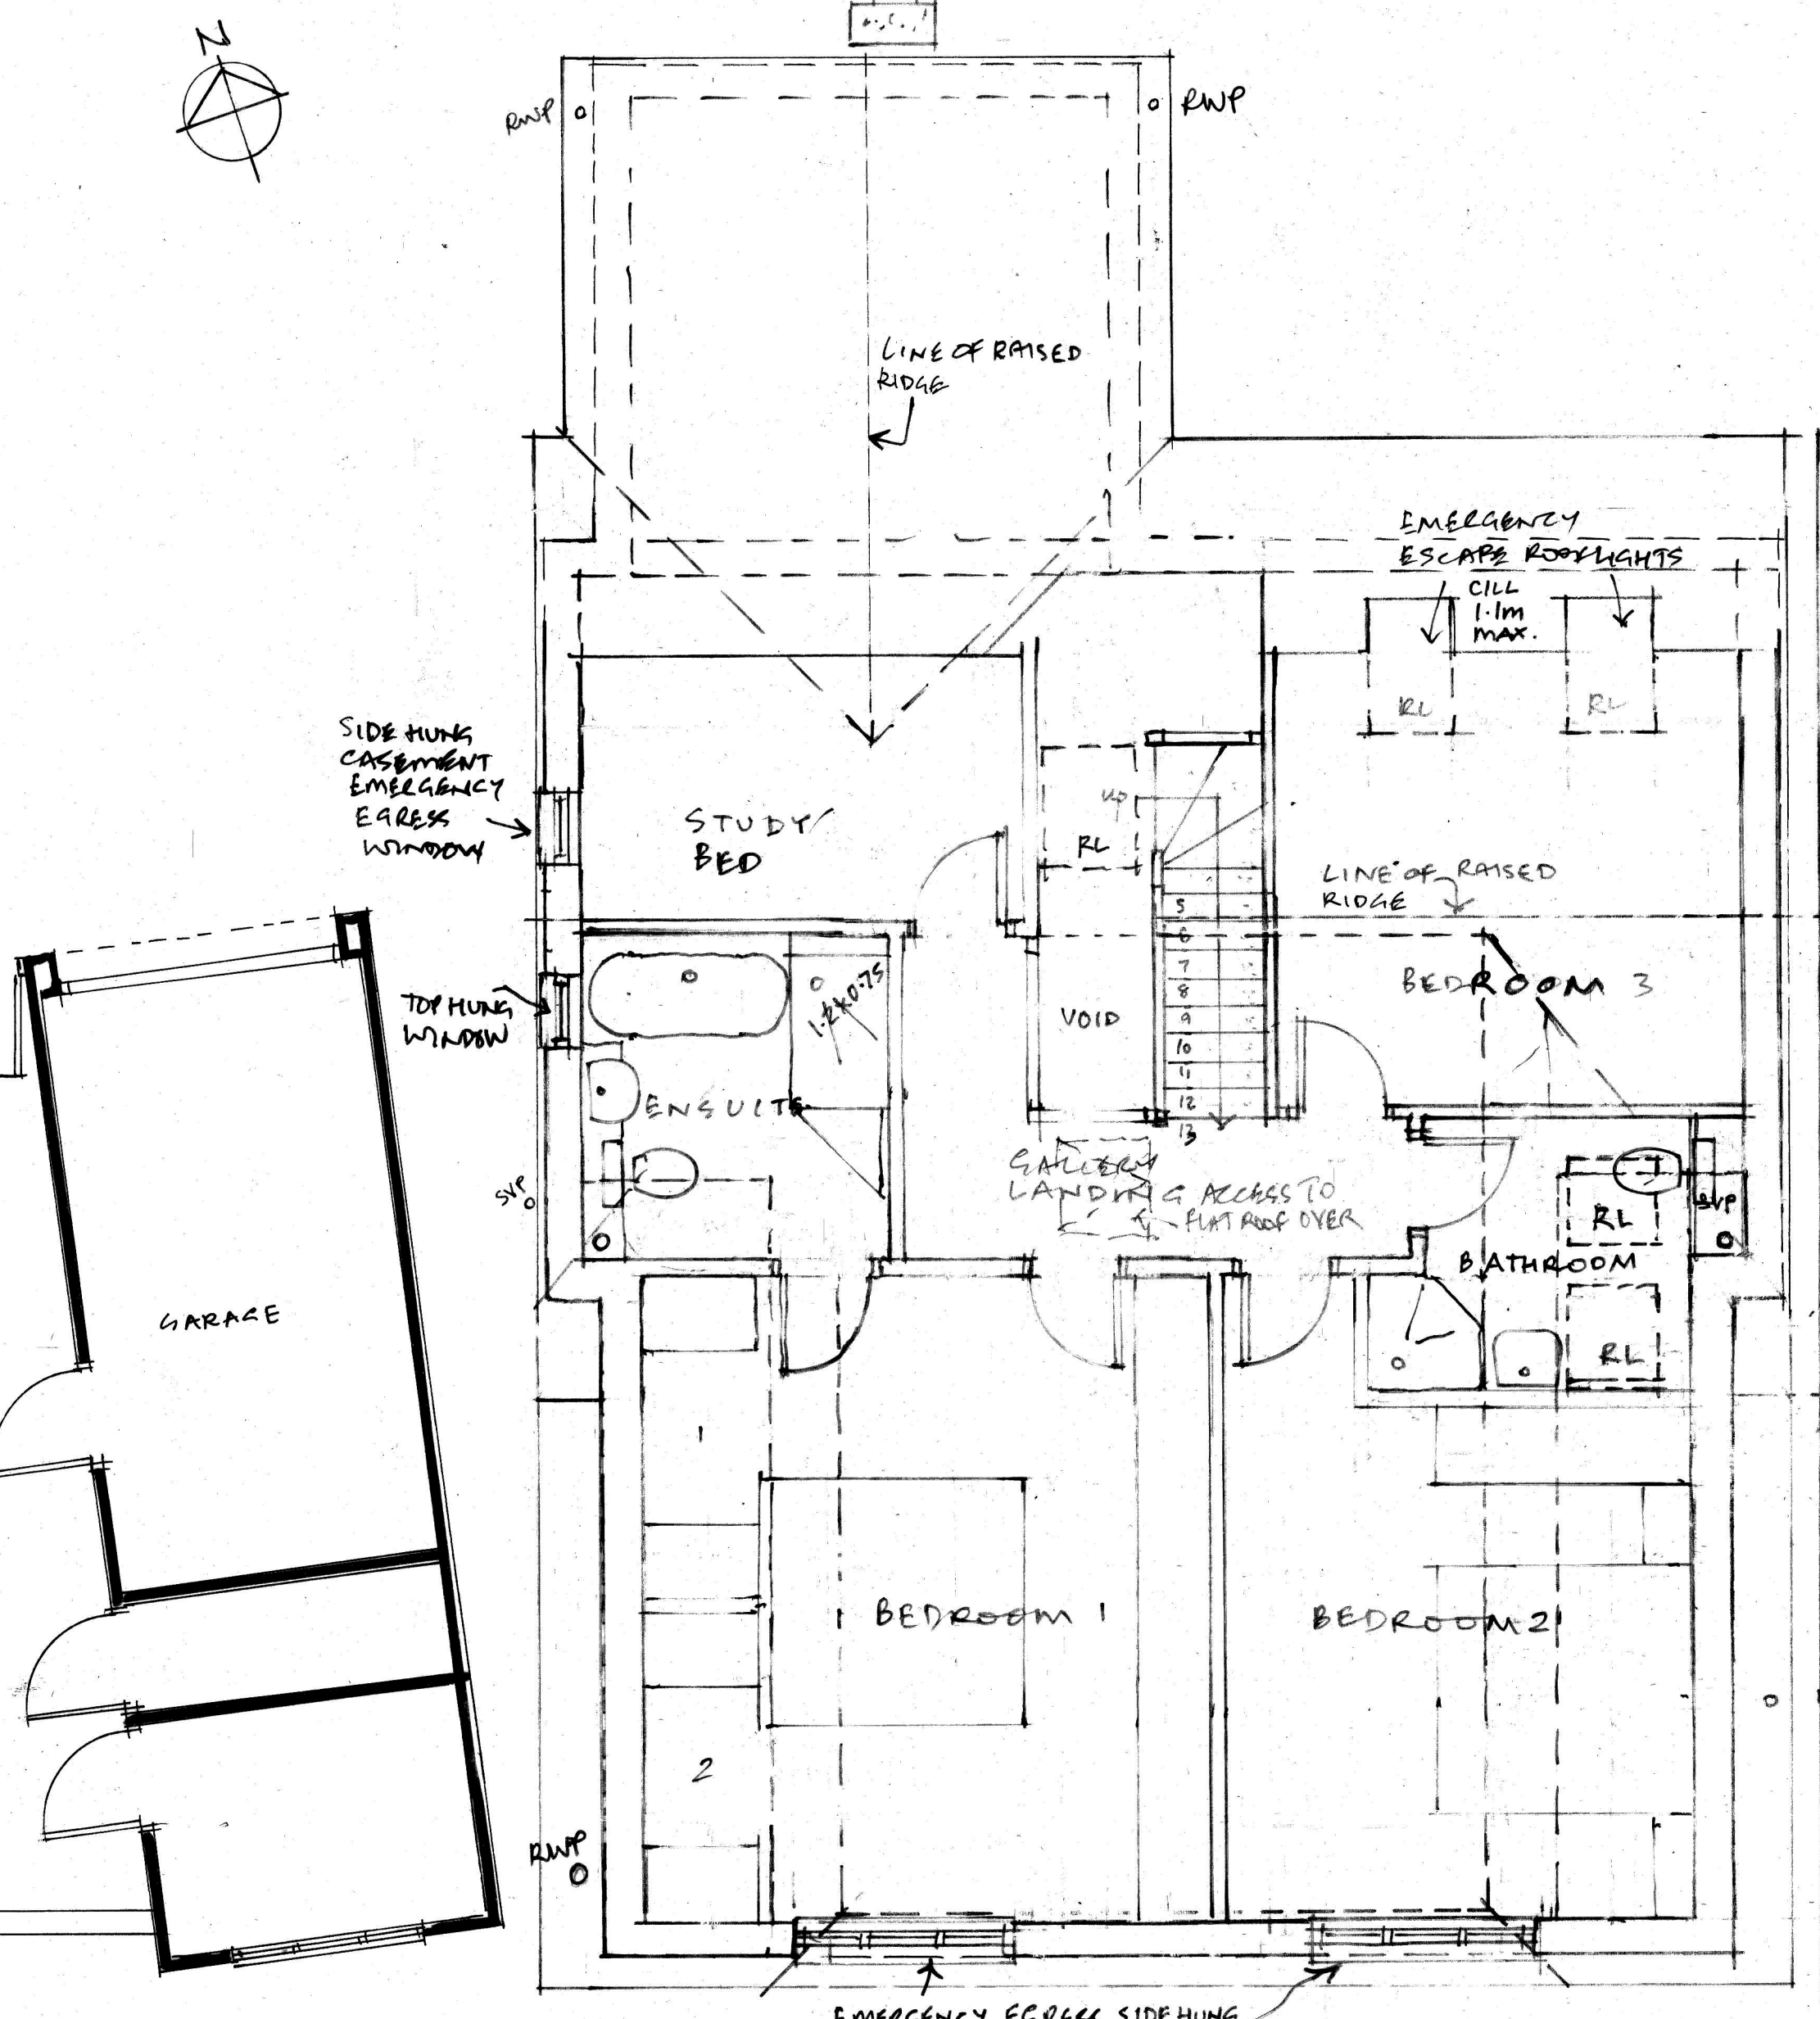

FIRST FLR. PLAN

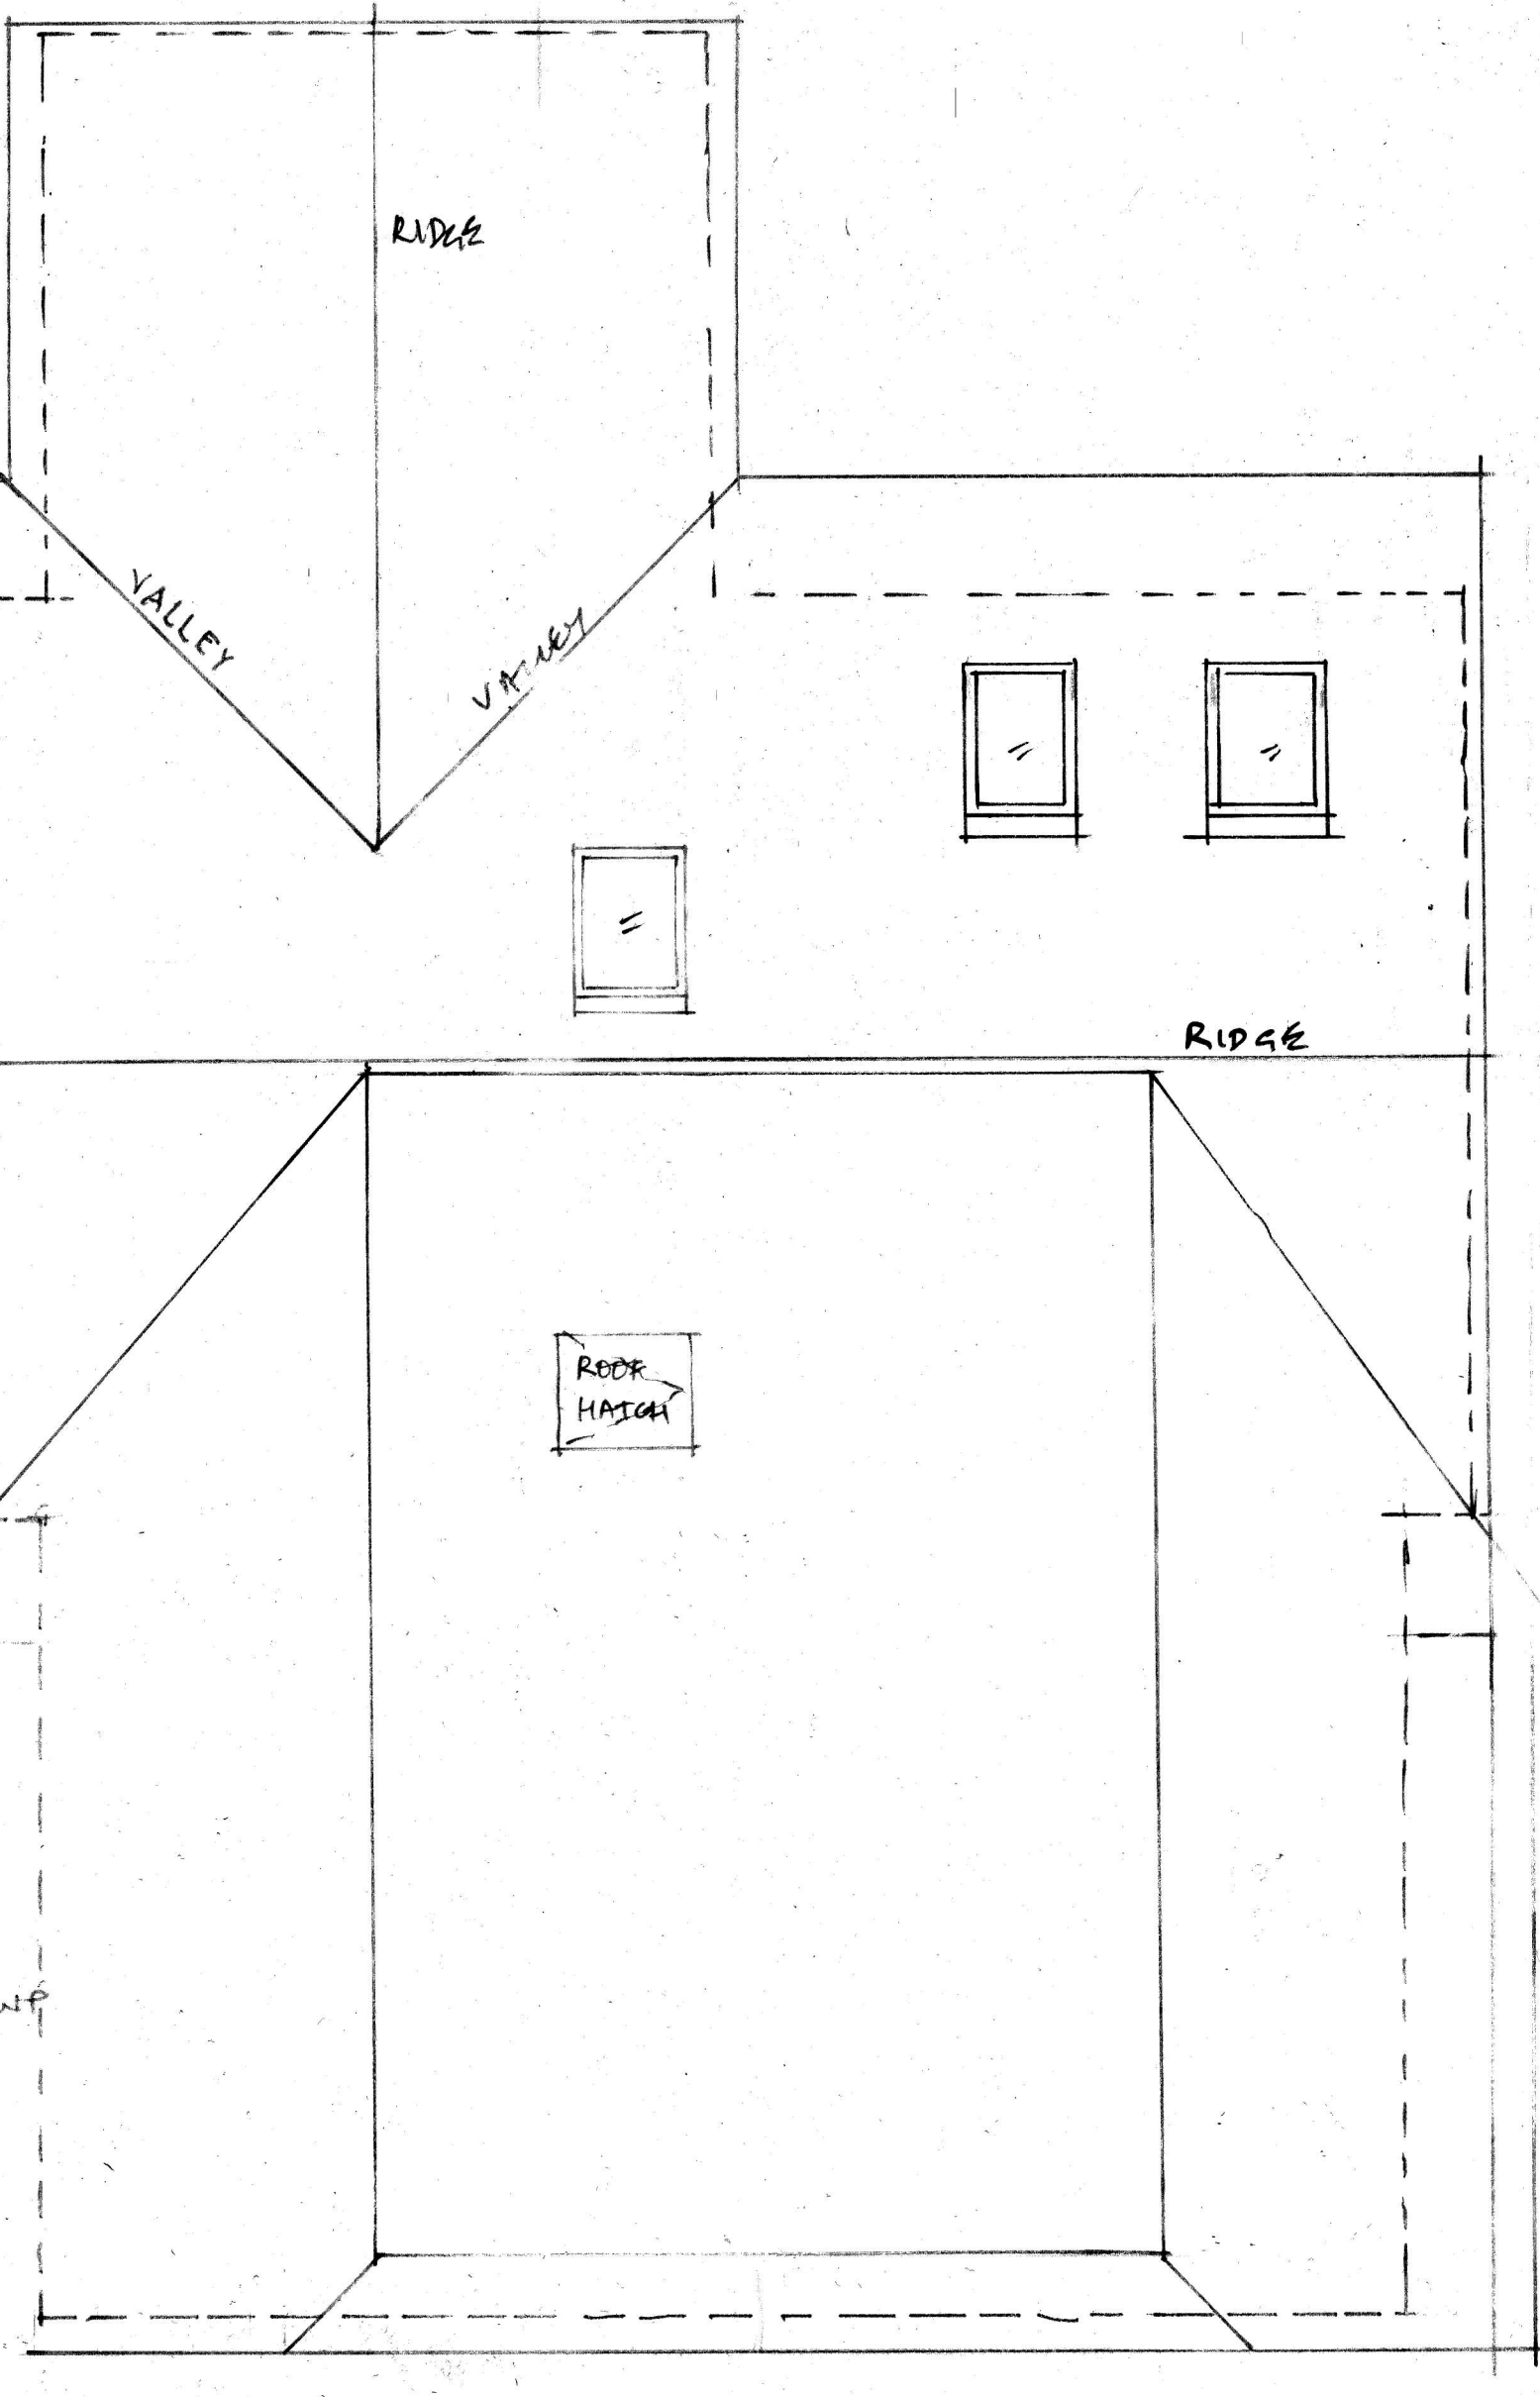

ROOF PLAN

92 COMBE AVENUE
PORTISHEAD
PROPOSED EXTENSION
1:50 1:100 JAN 24

694:02

