



The property owner is required to serve a party structure notice on the adjoining owner as required by The Party Wall etc Act 1996.


Plan 3 of 6

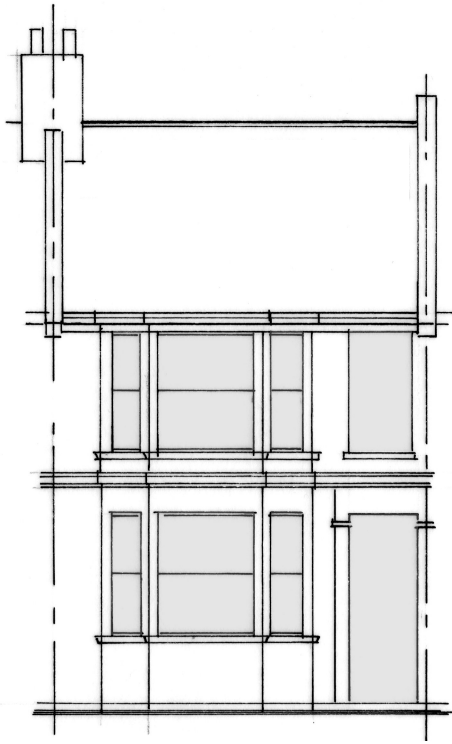


Existing Front Elevation (North) 1:100

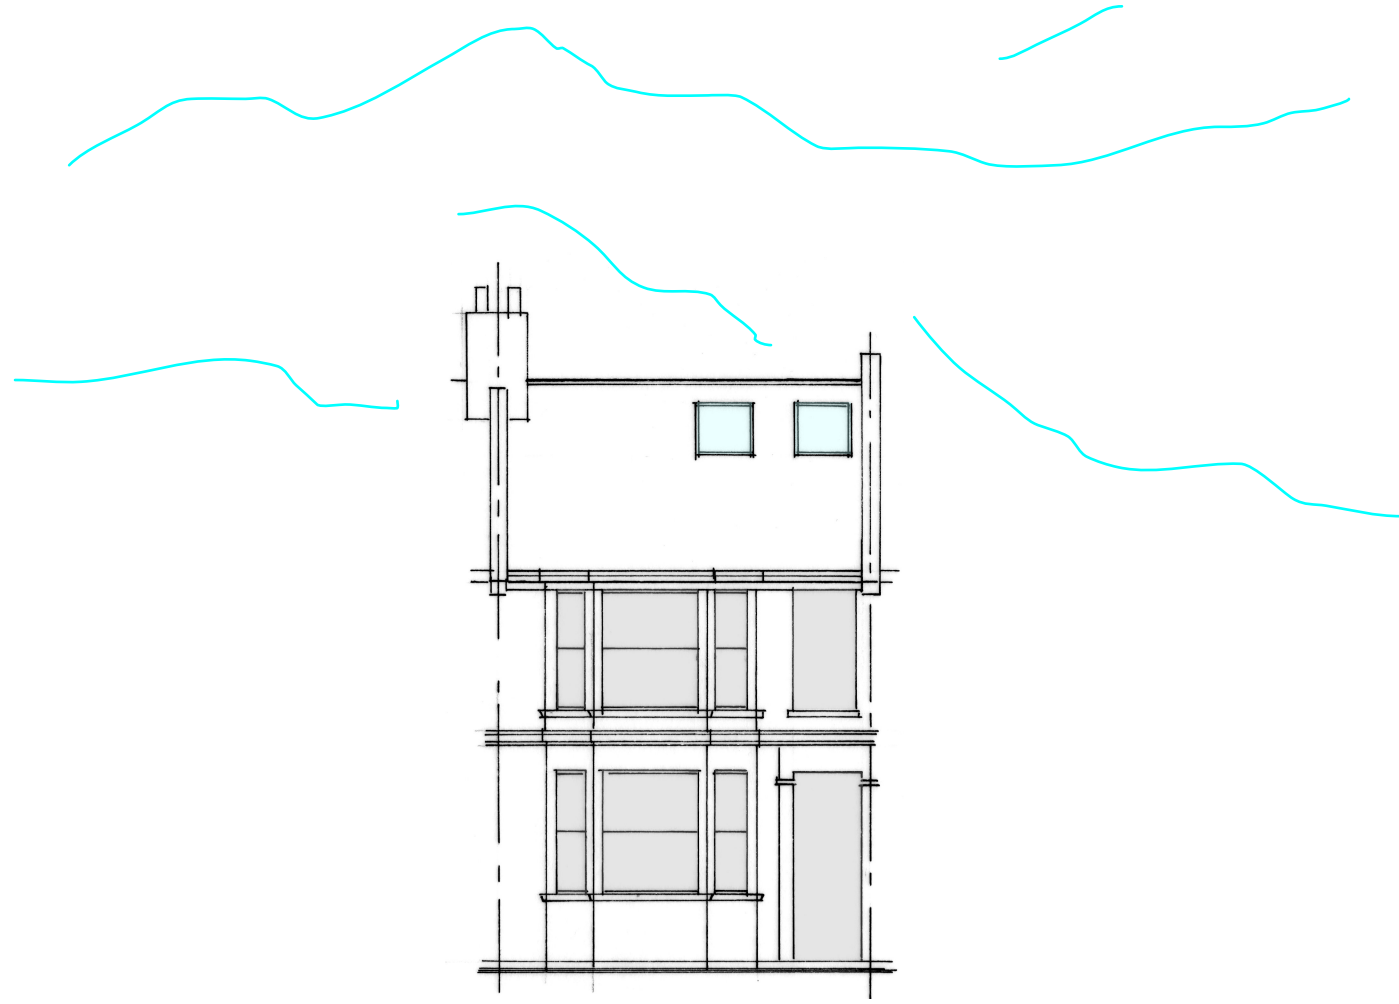

Proposed Front Elevation (North) 1:100

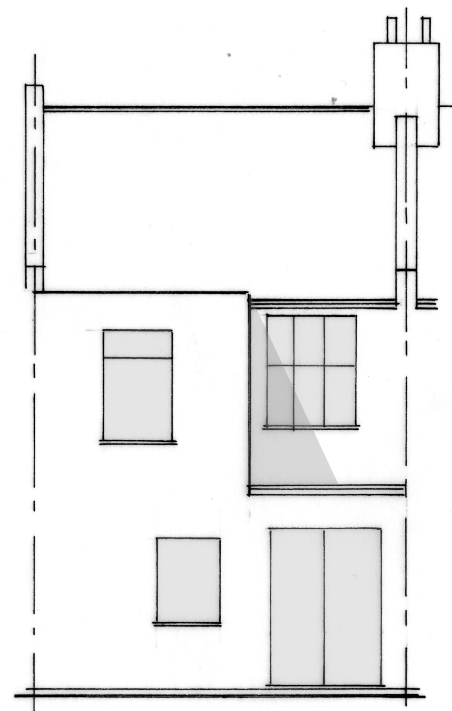


Existing Rear Elevation (South) 1:100

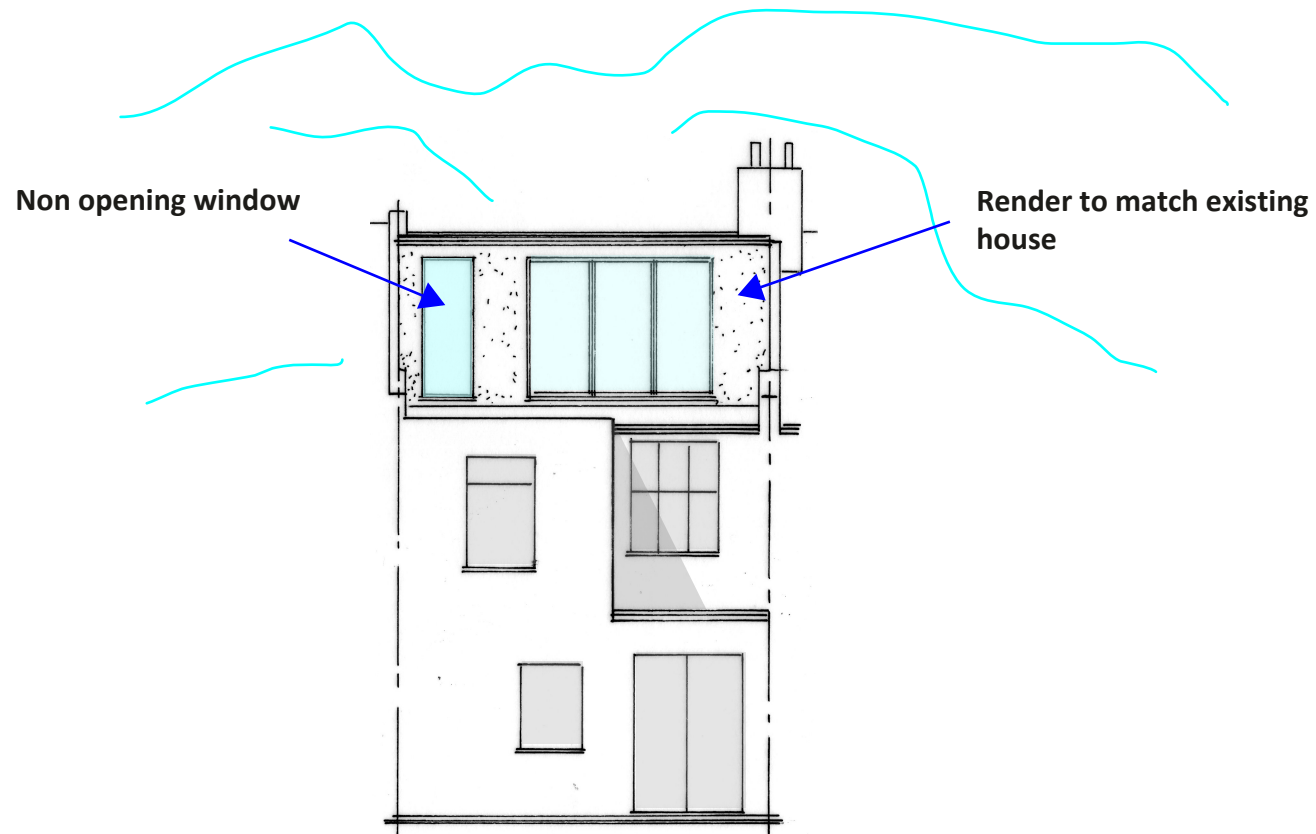

Proposed Rear Elevation (South) 1:100



1:50 @ A3

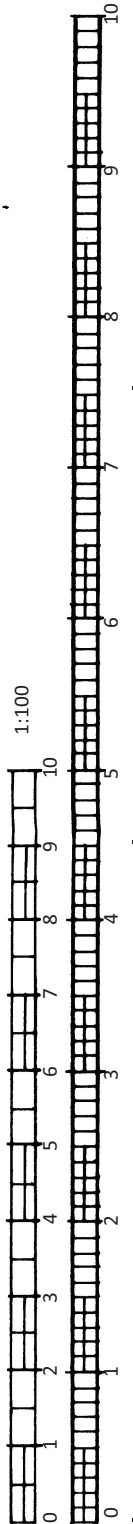

<p>BSB S.Barrett Architectural, Structural & Party Wall Services stevebsbltd@yahoo.com 07974 715009</p>	<p>cabe chartered association of building engineers</p>	<p>Loft Conversion</p>	<p>CLIENT: Mr West DATE: 16.01.2024 DRWG No: BSB/23083/3/B</p>	<p>A3</p>
		<p>10 Byron Street, Hove BN3 5BA</p>	<p>CBuildE chartered building engineer</p>	