



The property owner is required to serve a party structure notice on the adjoining owner as required by The Party Wall etc Act 1996.


Plan 4 of 6

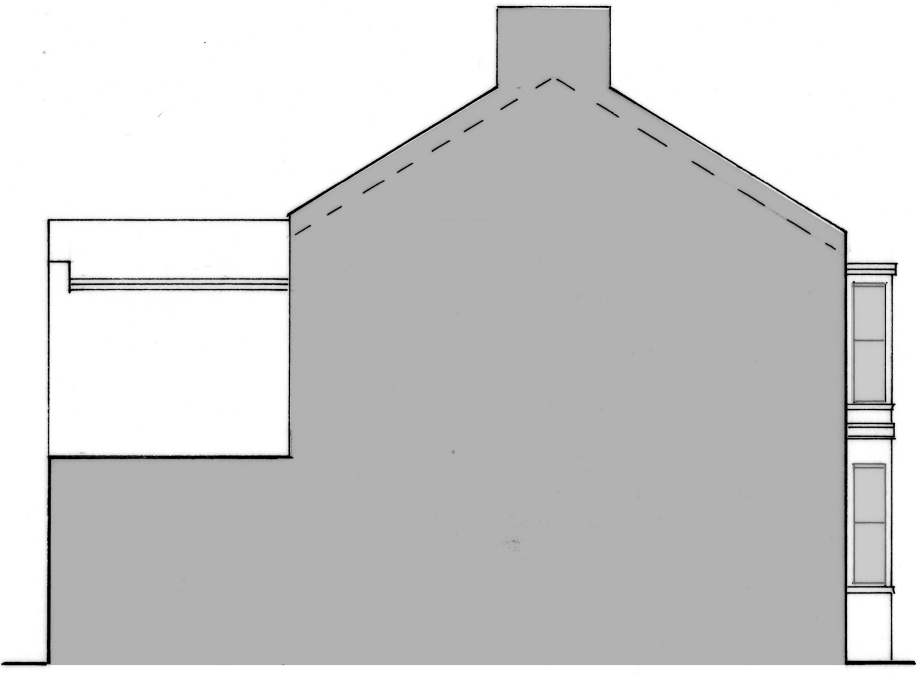


Existing Side Elevation (East) 1:100

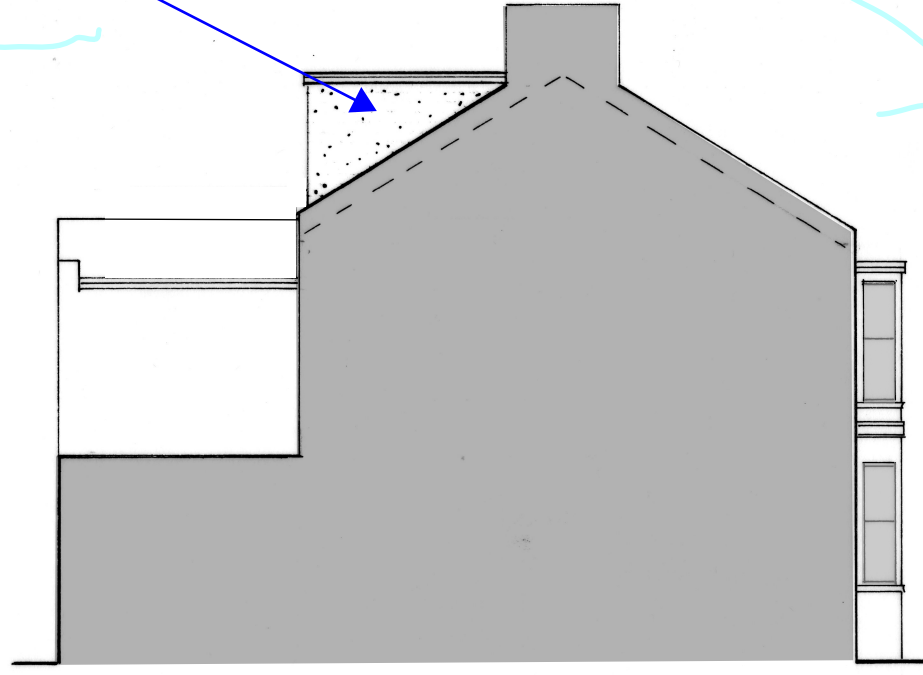


Proposed Side Elevation (East) 1:100

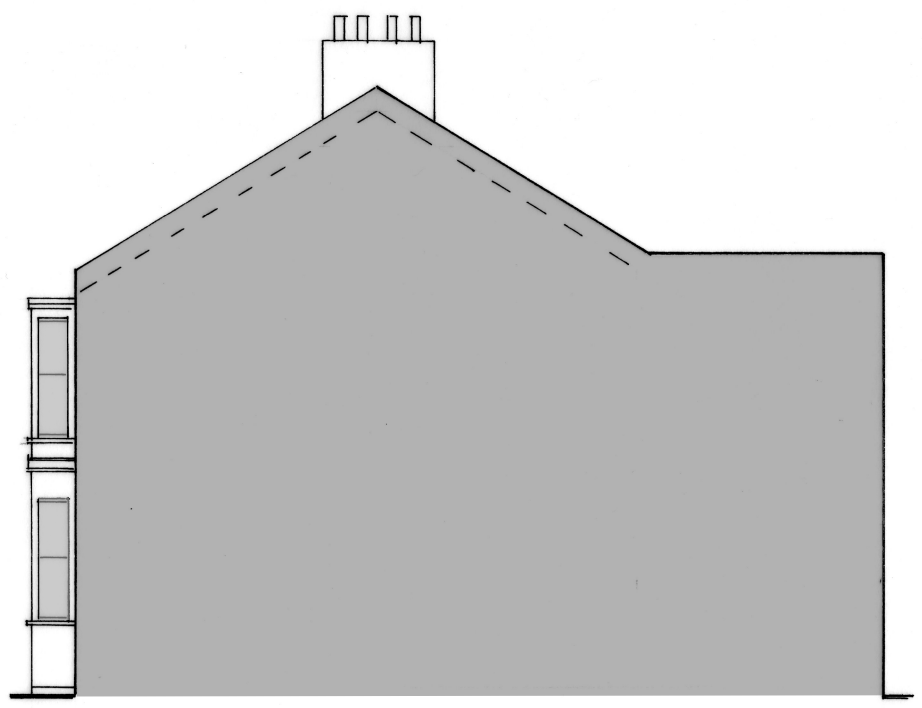

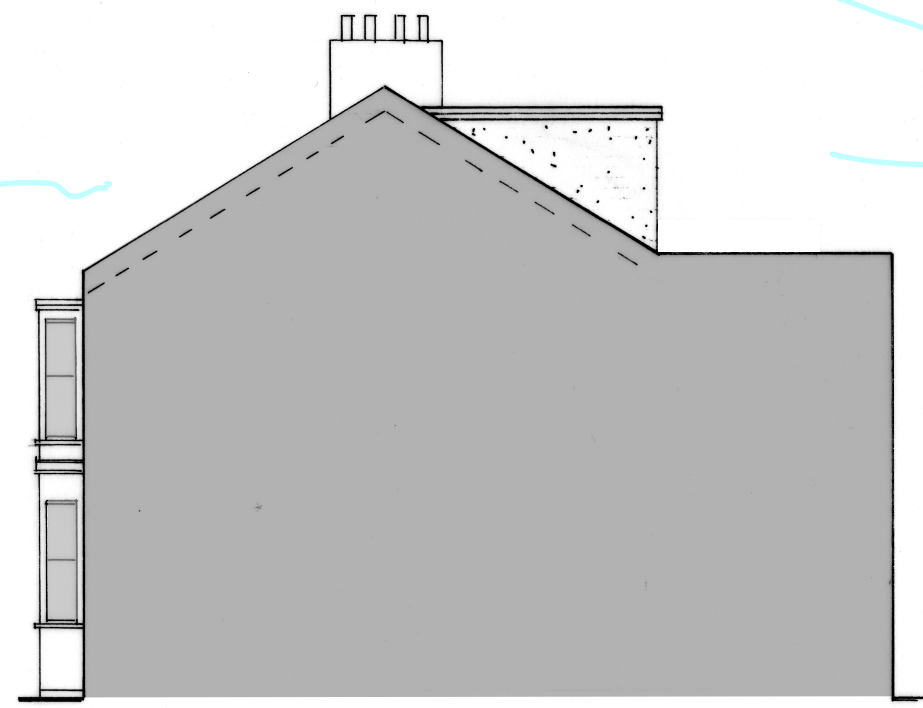

Existing Side Elevation (West) 1:100

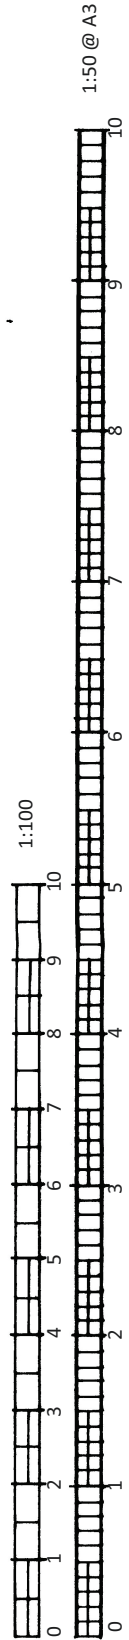

Proposed Side Elevation (West) 1:100



BSB <i>S.Barrett Architectural, Structural & Party Wall Services</i> stevebsbltd@yahoo.com 07974 715009	 chartered association of building engineers	10 Byron Street, Hove BN3 5BA		Loft Conversion	CLIENT: Mr West
		 chartered building engineer	DATE: 16.01.2024	DRWG No: BSB/23083/4/A	West