



The property owner is required to serve a party structure notice on the adjoining owner as required by The Party Wall etc Act 1996.

Plan 6 of 6

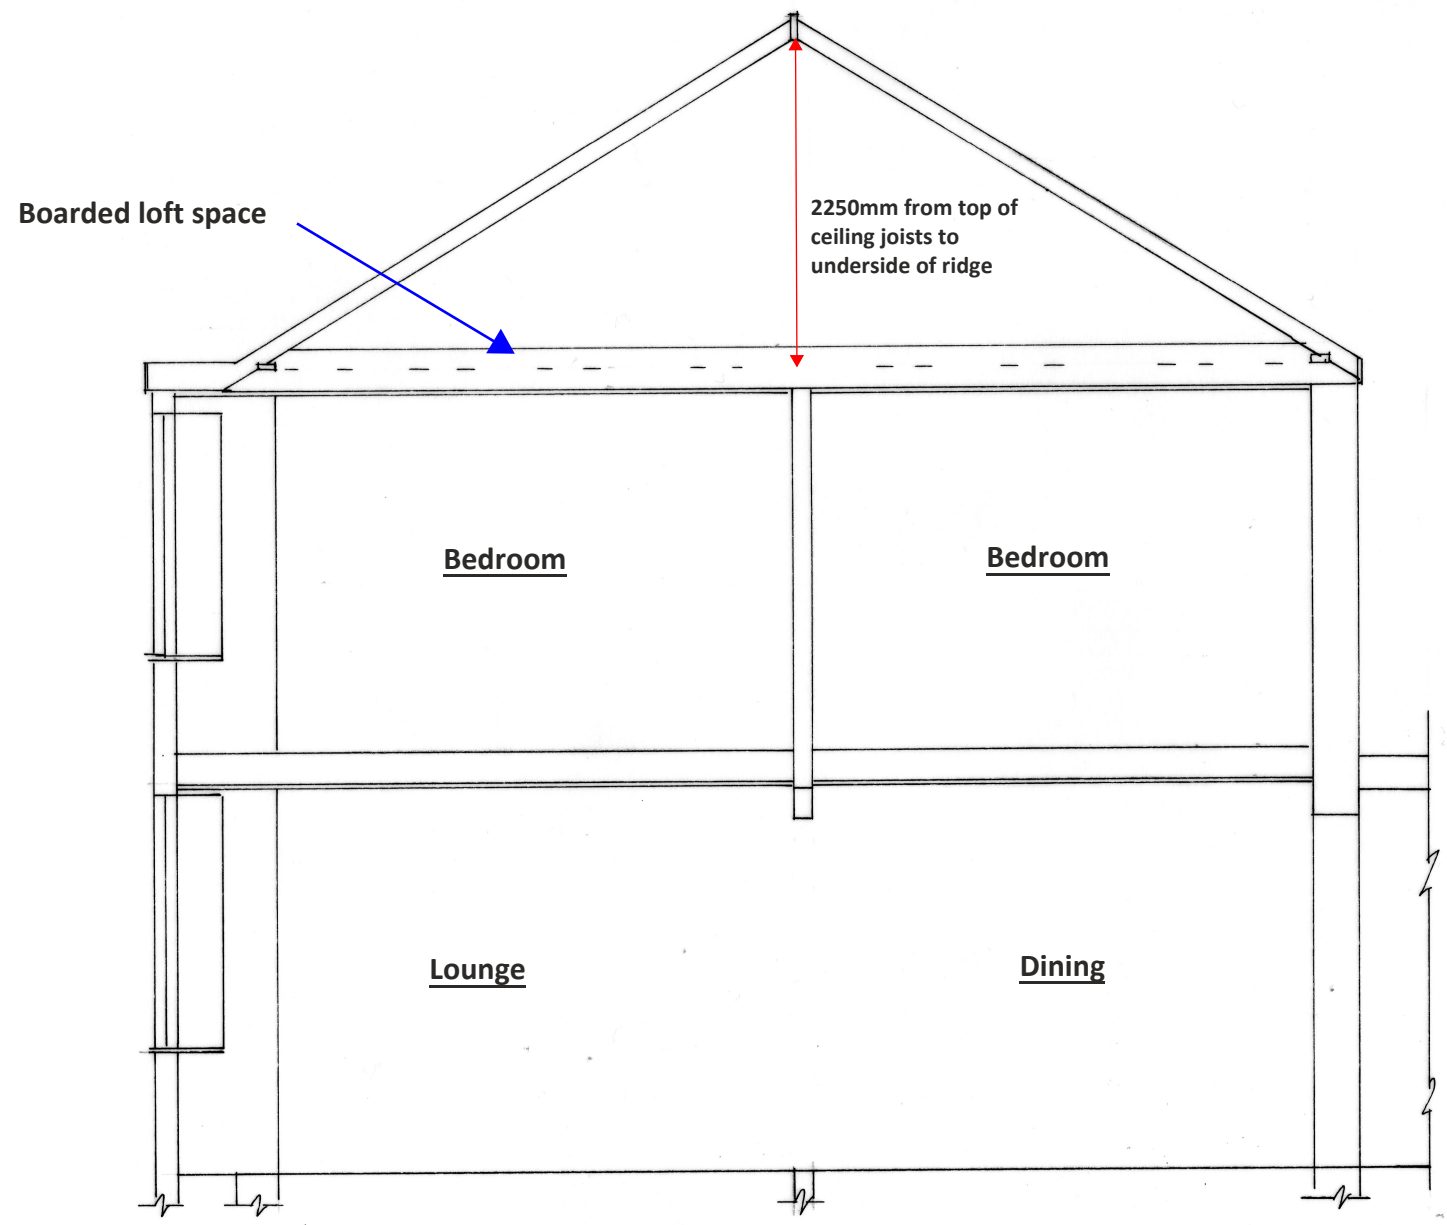

Existing Section 1:50

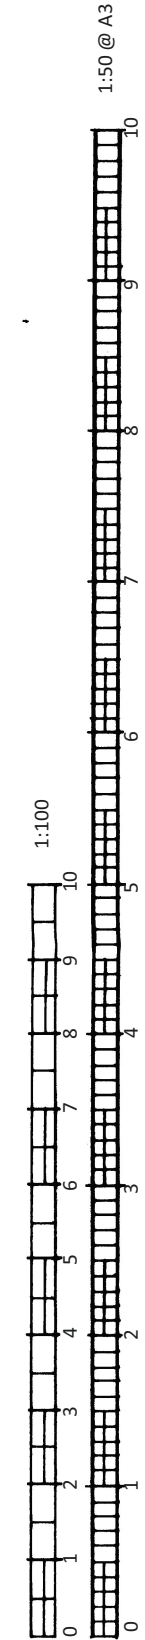

CLIENT:	Mr West
DATE:	16.01.2024
DRWG No:	BSB/23083/6
A3	

Loft Conversion

10 Byron Street,
Hove
BN3 5BA

BSB S.Barrett Architectural, Structural & Party Wall Services

stevebsbltd@yahoo.com
07974 715009