



The property owner is required to serve a party structure notice on the adjoining owner as required by The Party Wall etc Act 1996.


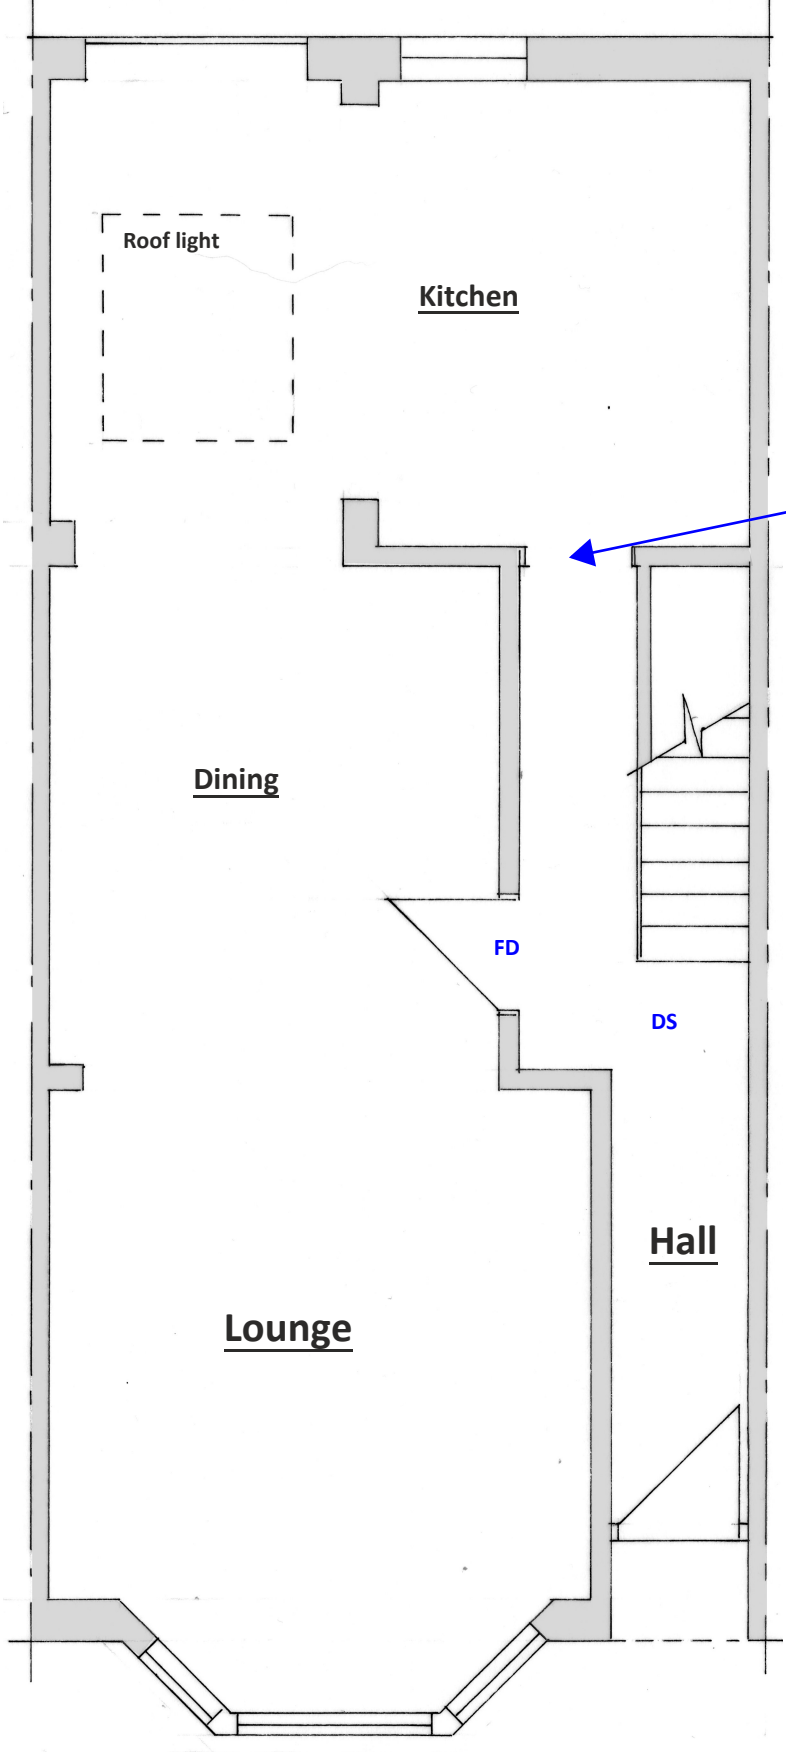


Existing Ground Floor Plan 1:50

Half hour fire door required

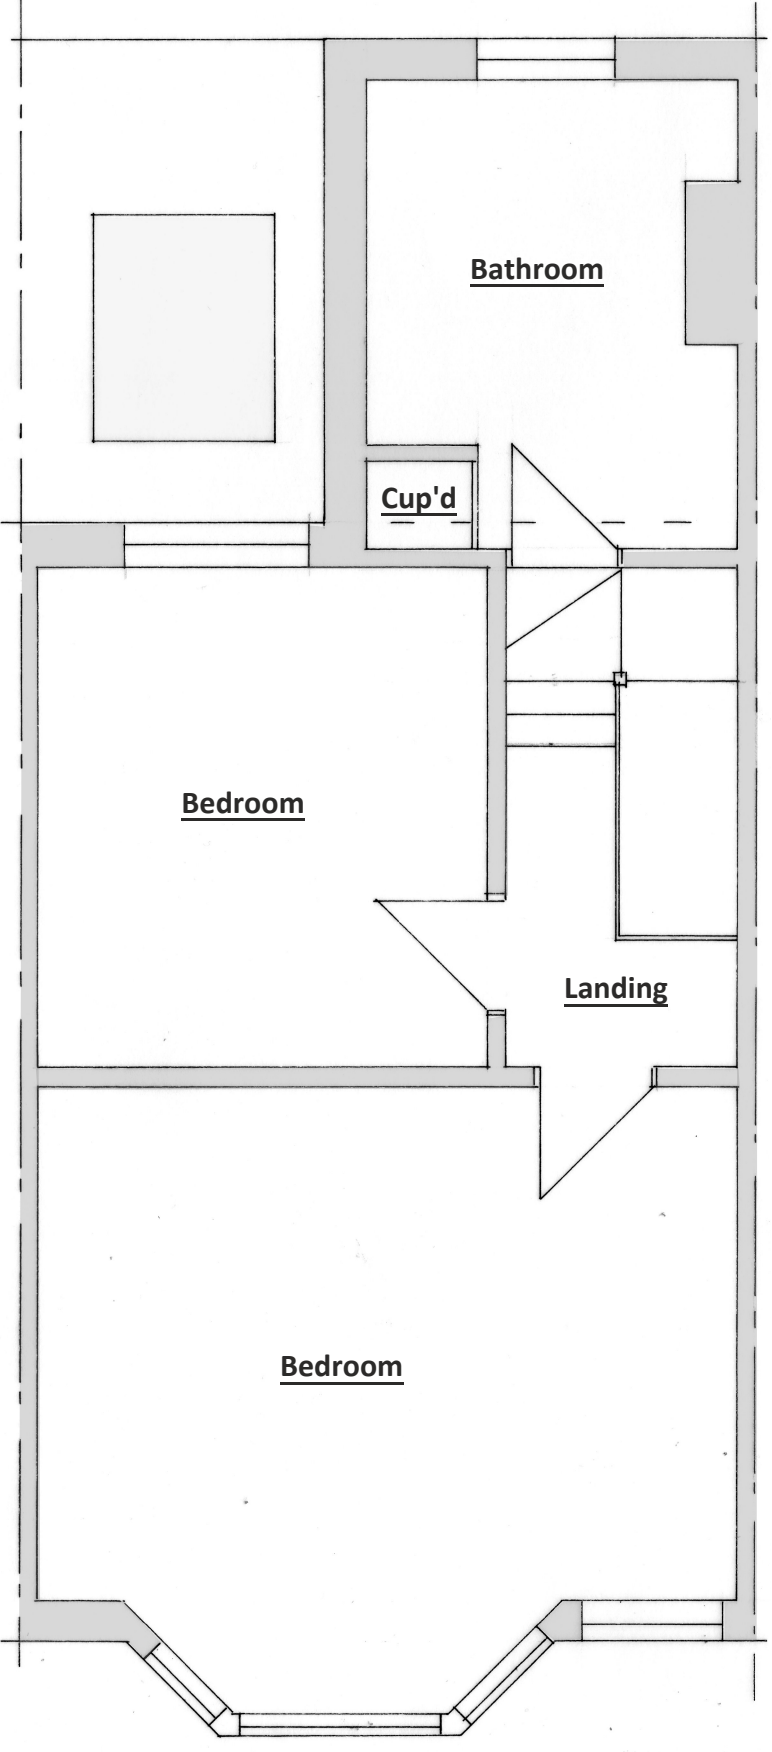

Existing First Floor Plan 1:50

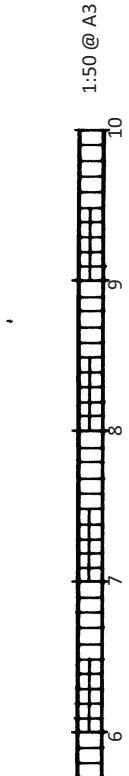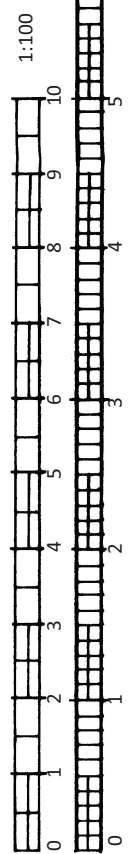

BSB S.Barrett Architectural, Structural & Party Wall Services
 stevebsbltd@yahoo.com
 07974 715009

10 Byron Street,
 Hove
 BN3 5BA

Loft Conversion

 chartered building engineer

CLIENT: Mr West
 DATE: 16.01.2024
 DRWG No: BSB/23083/1
 A3