


**PLANNING DRAWING**  
 All dimensions to be confirmed on site

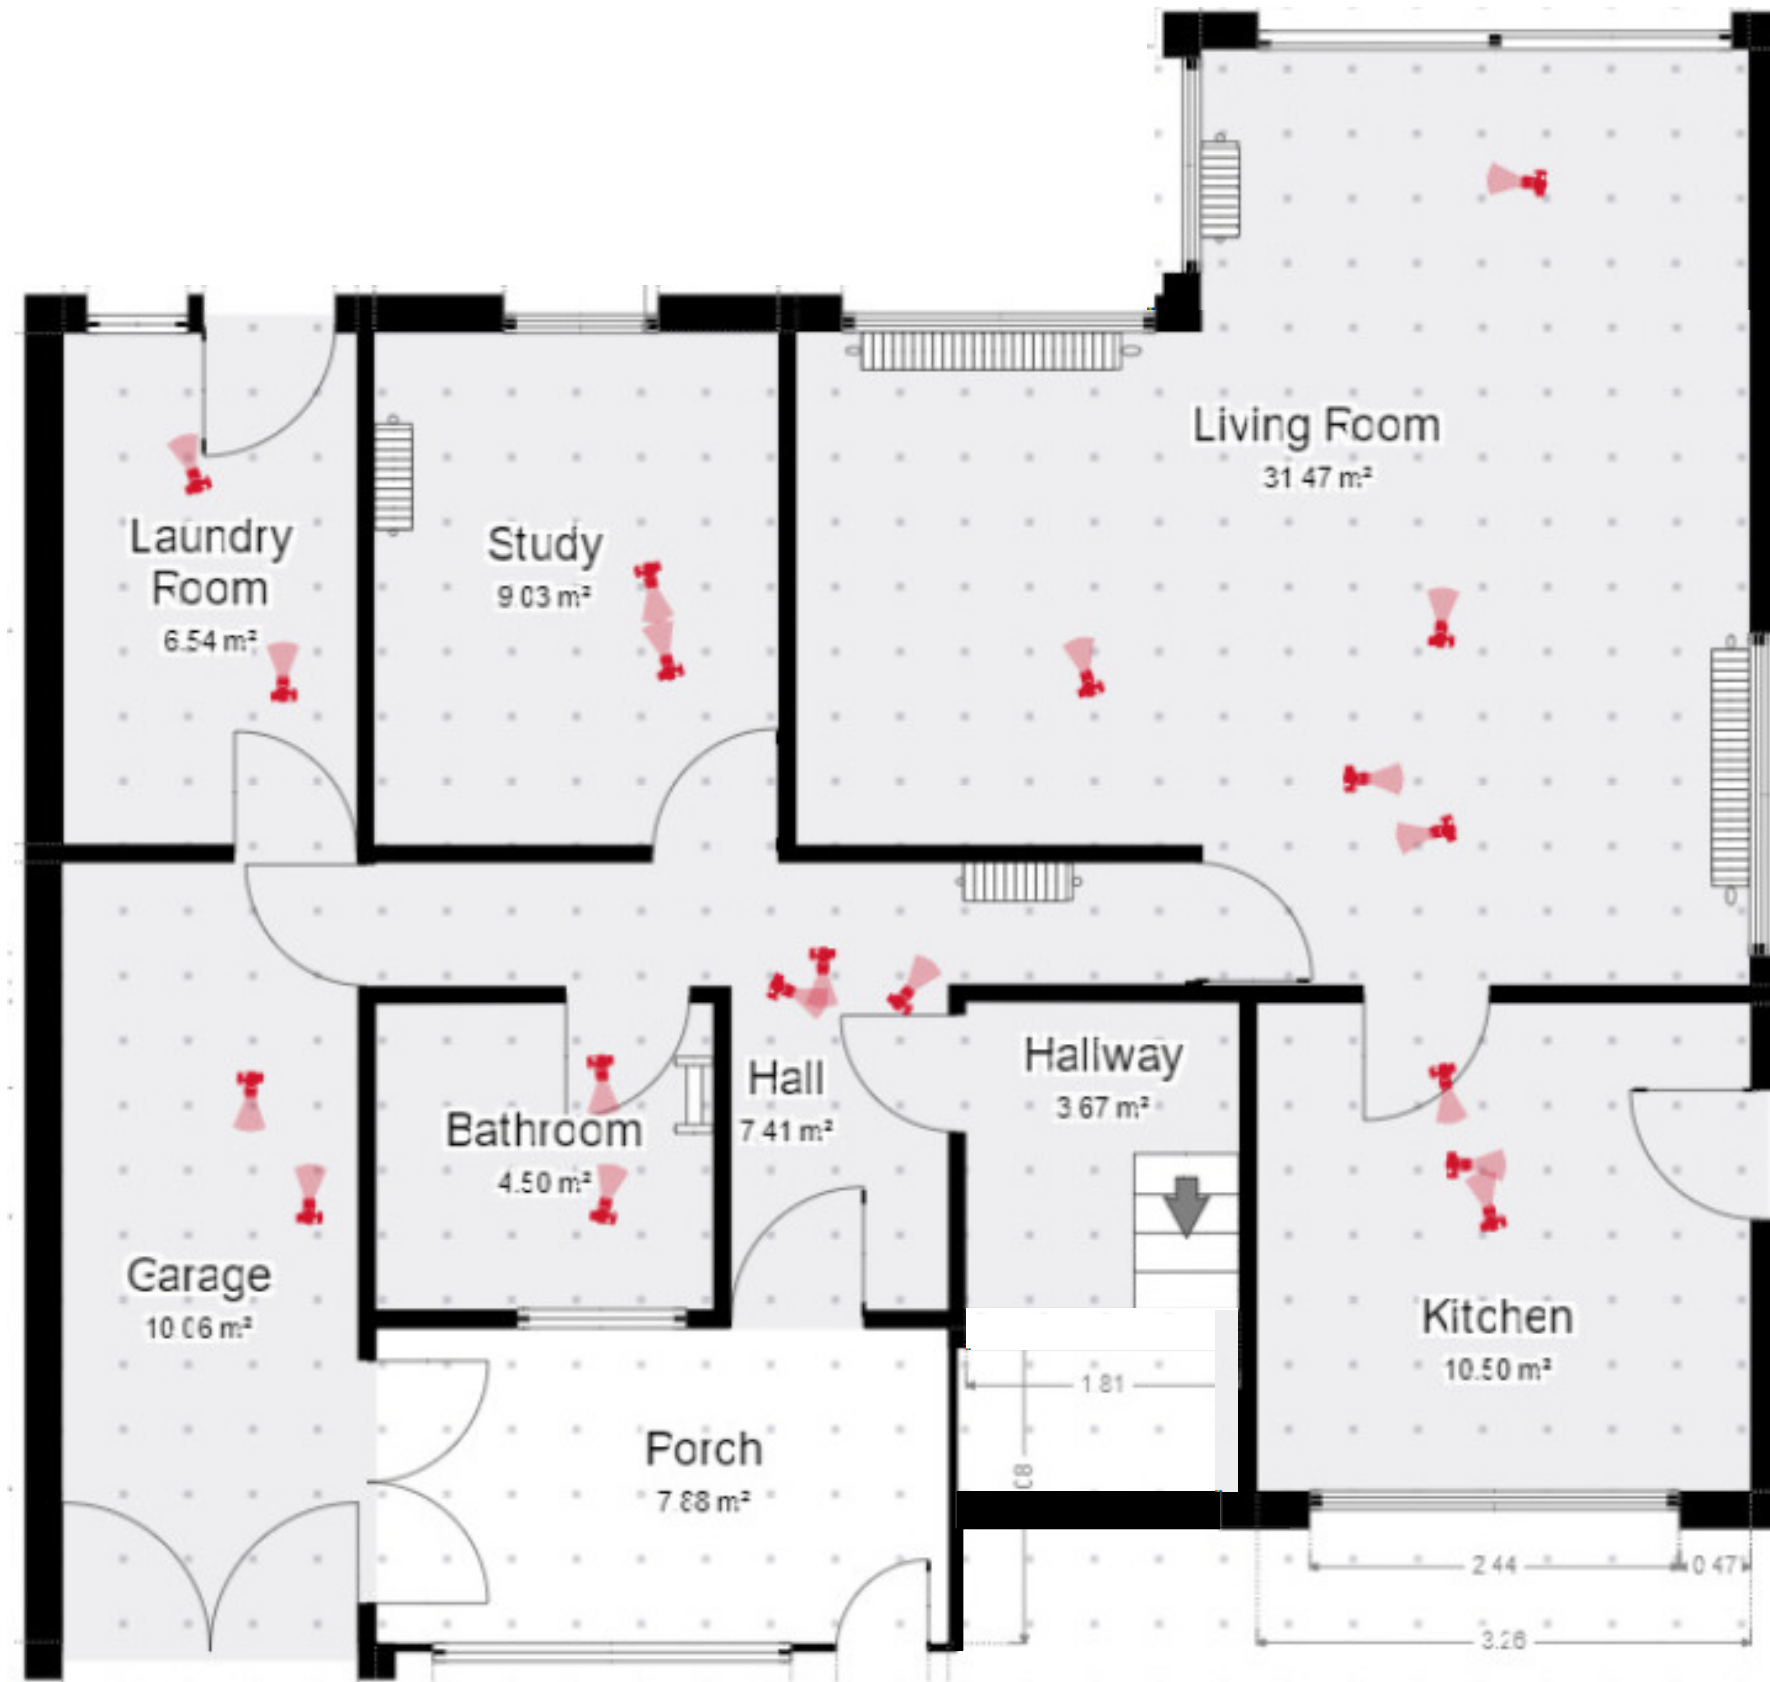

EXISTING GROUND FLOOR PLAN

 <b>design connexions</b> Architectural Limited	
25 Linsdale Gardens Gedling Nottingham NG4 4GY e-mail: designconnexions@gmail.com	
Tel. 07760 215478 www.designconnexions.co.uk	
Drg.No.	A0324/1
Ref.No.	
Client	MR D AUSTIN 40 LILLINGTON ROAD LEAMINGTON SPA WARWICKS CV32 5YY
Drawn	RC
scale	1:50 @ A3
Date:	Feb. 2024

AIRA

Driving the clean energy revolution