


PLANNING DRAWING
 All dimensions to be confirmed on site

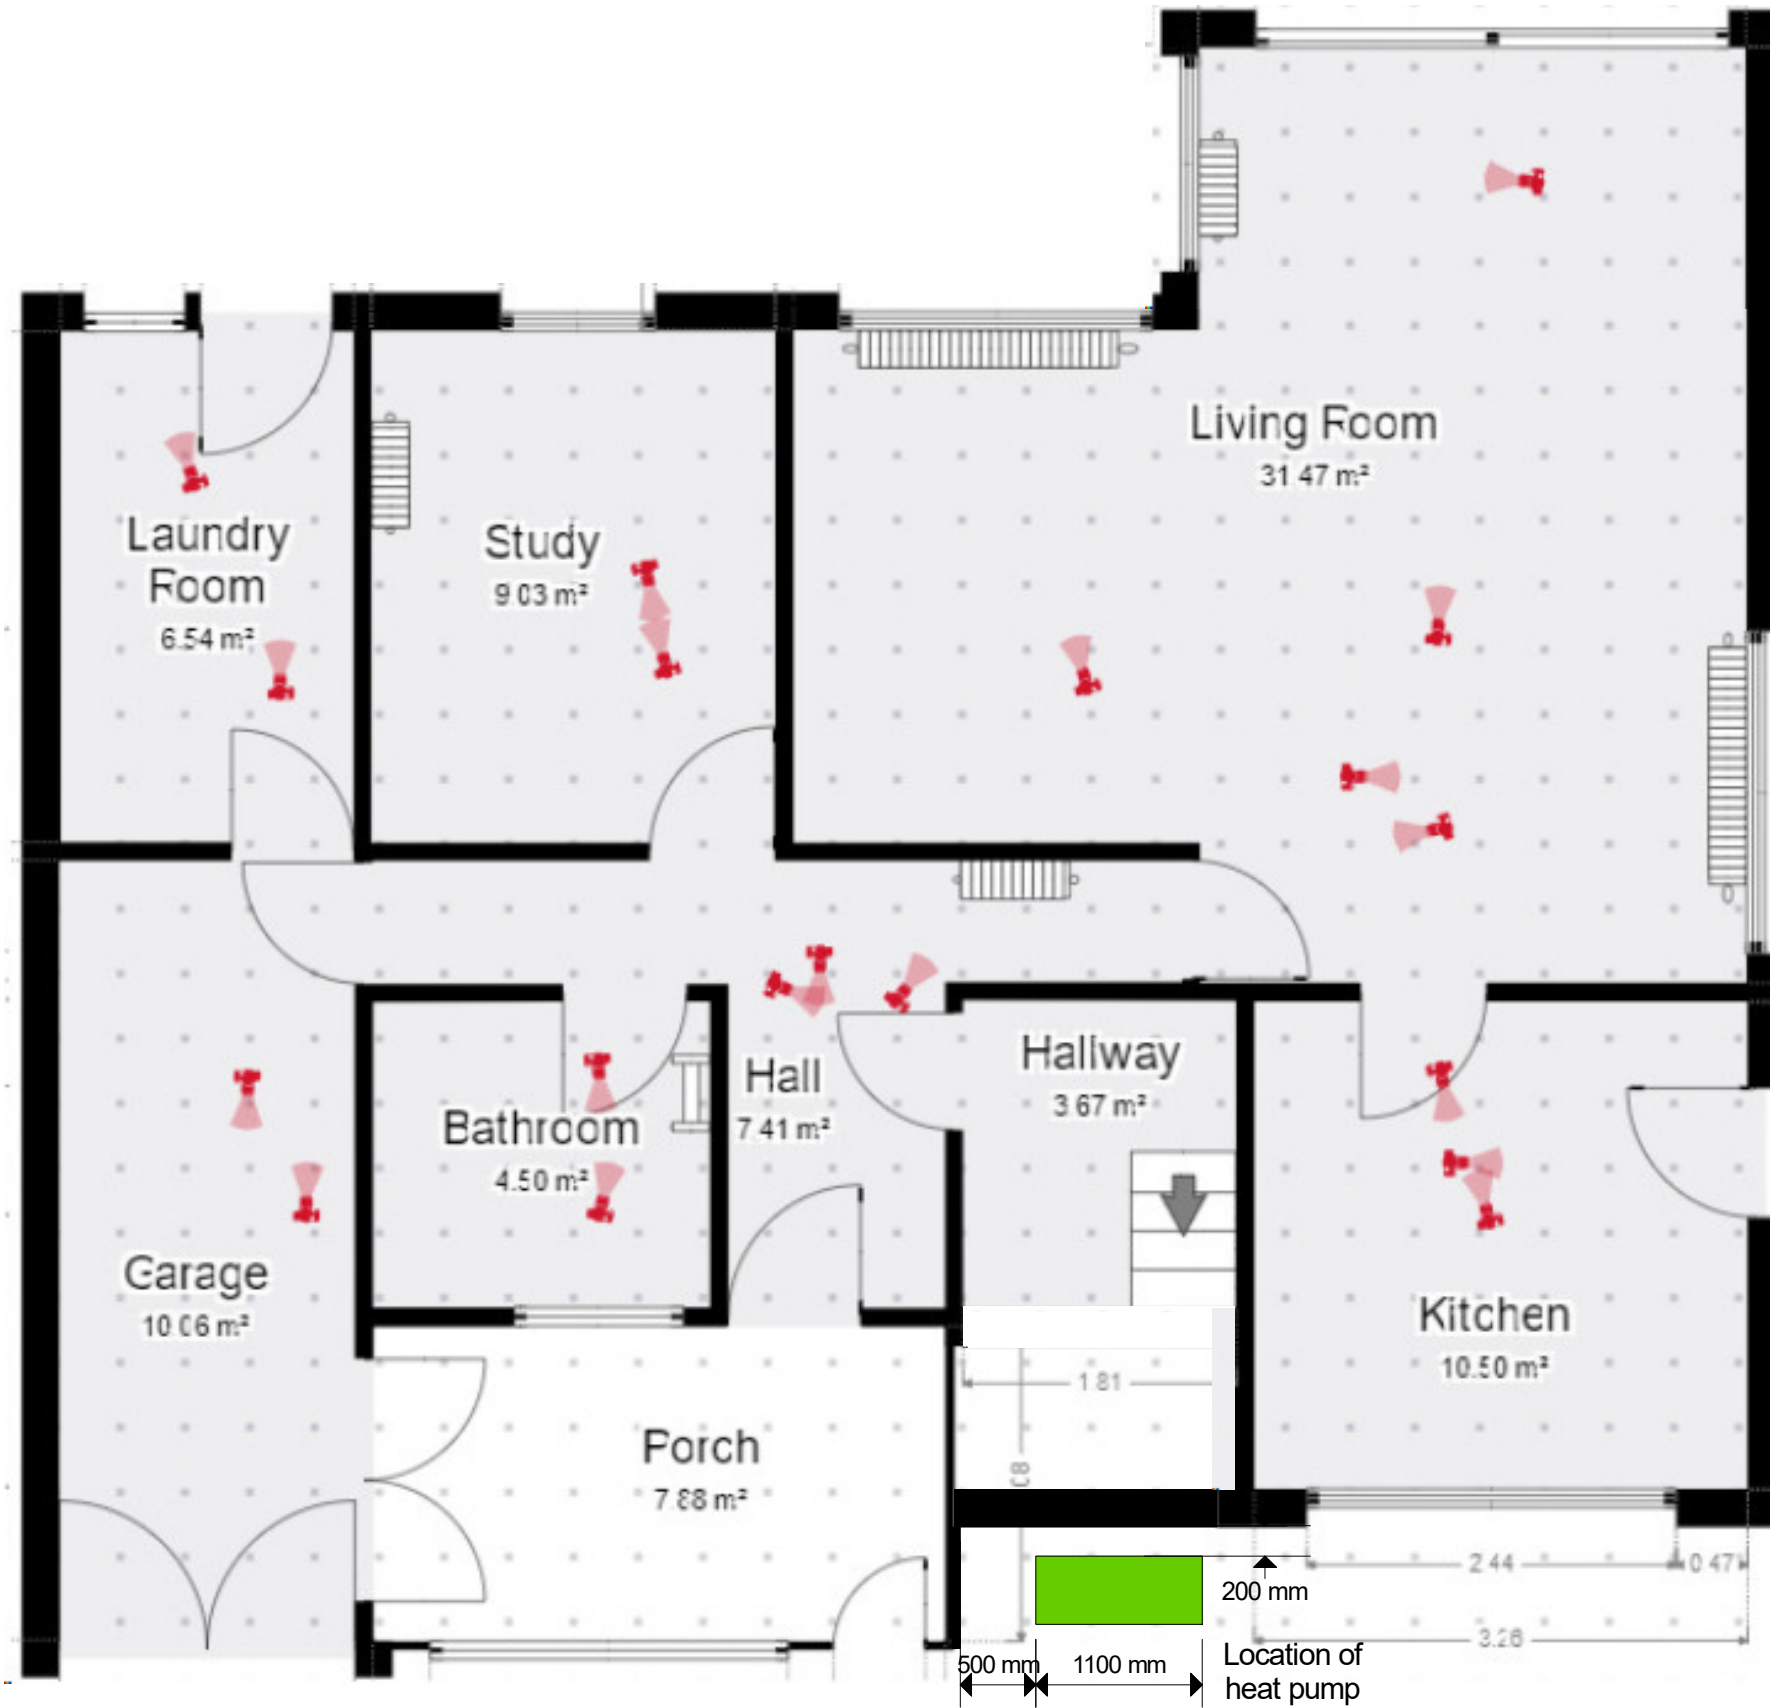

PROPOSED GROUND FLOOR PLAN

	design connexions Architectural Limited	25 Linsdale Gardens Gedling Nottingham NG4 4GY e-mail: designconnexions@gmail.com	Tel. 07760 215478 www.designconnexions.co.uk
	Drg.No. A0324/2	Ref.No.	Client MR D AUSTIN 40 LILLINGTON ROAD LEAMINGTON SPA WARWICKS CV32 5YZ



AIRA

Driving the clean energy revolution