


Notes:
Drawings are based on survey data and may not accurately represent what is physically present.
Do not scale from this drawing. All dimensions are to be verified on site before proceeding with the work.
All dimensions are in millimeters unless noted otherwise.
Purcell shall be notified in writing of any discrepancies.

TOTAL: 57no. (1220 x 2440mm) + 5no. custom

18no. (1220 x 2440mm)

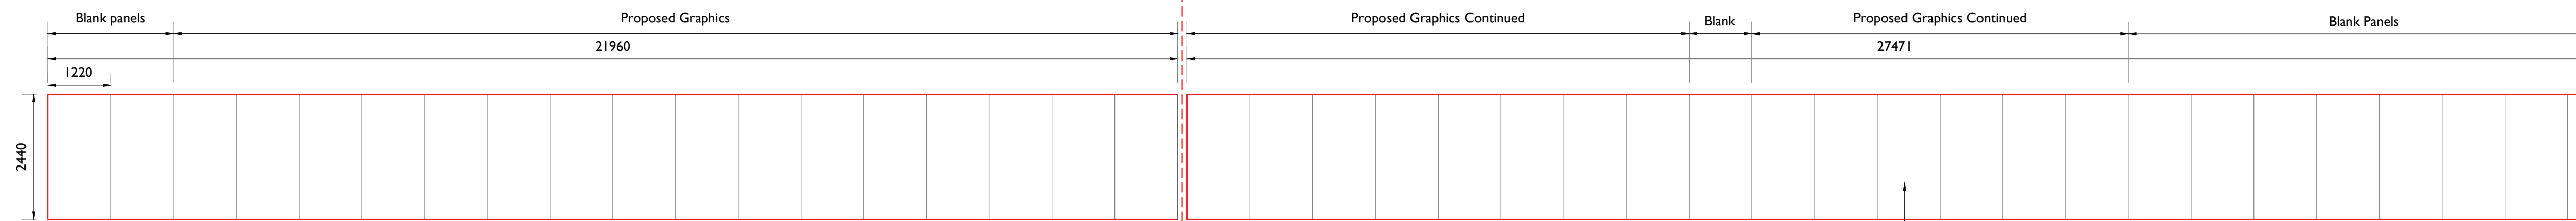


22no. (1220 x 2440mm) + 1no. (631 x 2440mm)

1 Front Hoarding to display graphics
9000 Not to scale


For graphics proposals please refer to
LSTH - Site Hoarding - Concept Drawing and
LSTH - Site Hoarding - 1:1 Typical Panel Layout

3no. (1220 x 2440mm) + 1no. (846.5 x 2440mm)

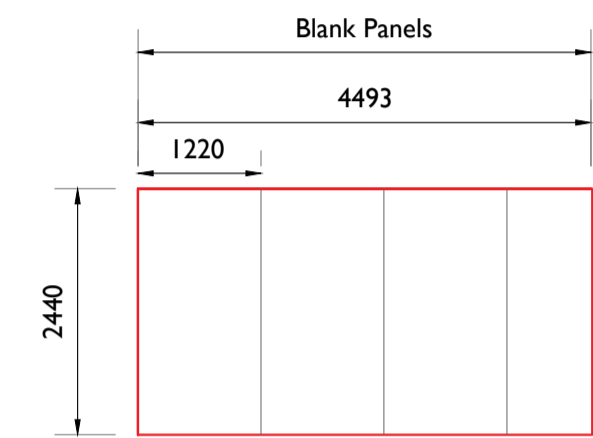

2 Side hoarding to remain plain
9000 Not to scale


13no. (1220 x 2440mm)

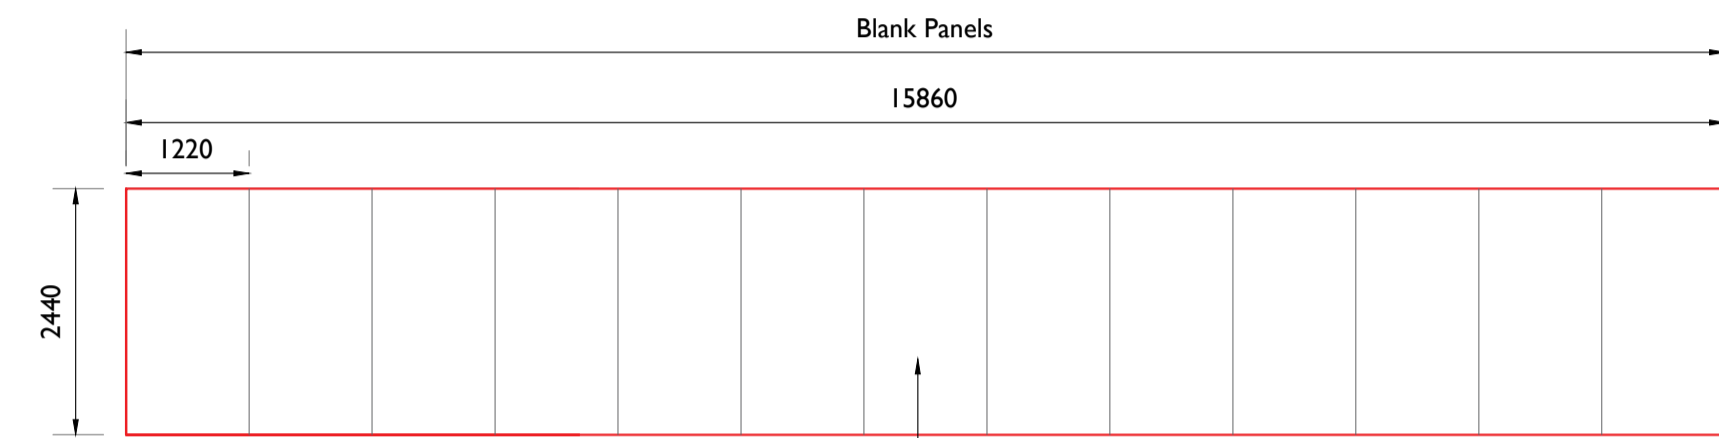


3 Side hoarding to remain plain
9000 Not to scale

Side hoarding panels to remain plain (i.e., without graphics, but displaying a solid colour)
Allow for displaying general site information (i.e., site registration details, principal contractor and project team details, health and safety information, etc.)

1no. (1220 x 2440mm) + 2no. (1220 x scribed) + 1no. (591 x scribed)

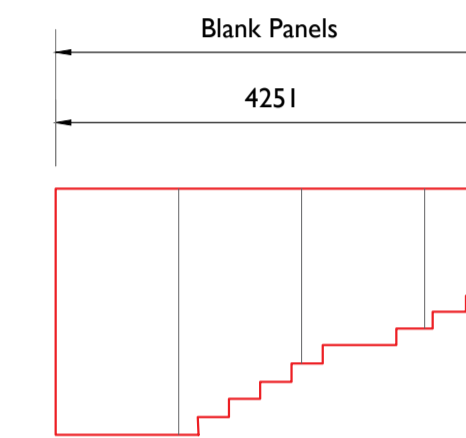

4 Side hoarding to remain plain
9000 Not to scale

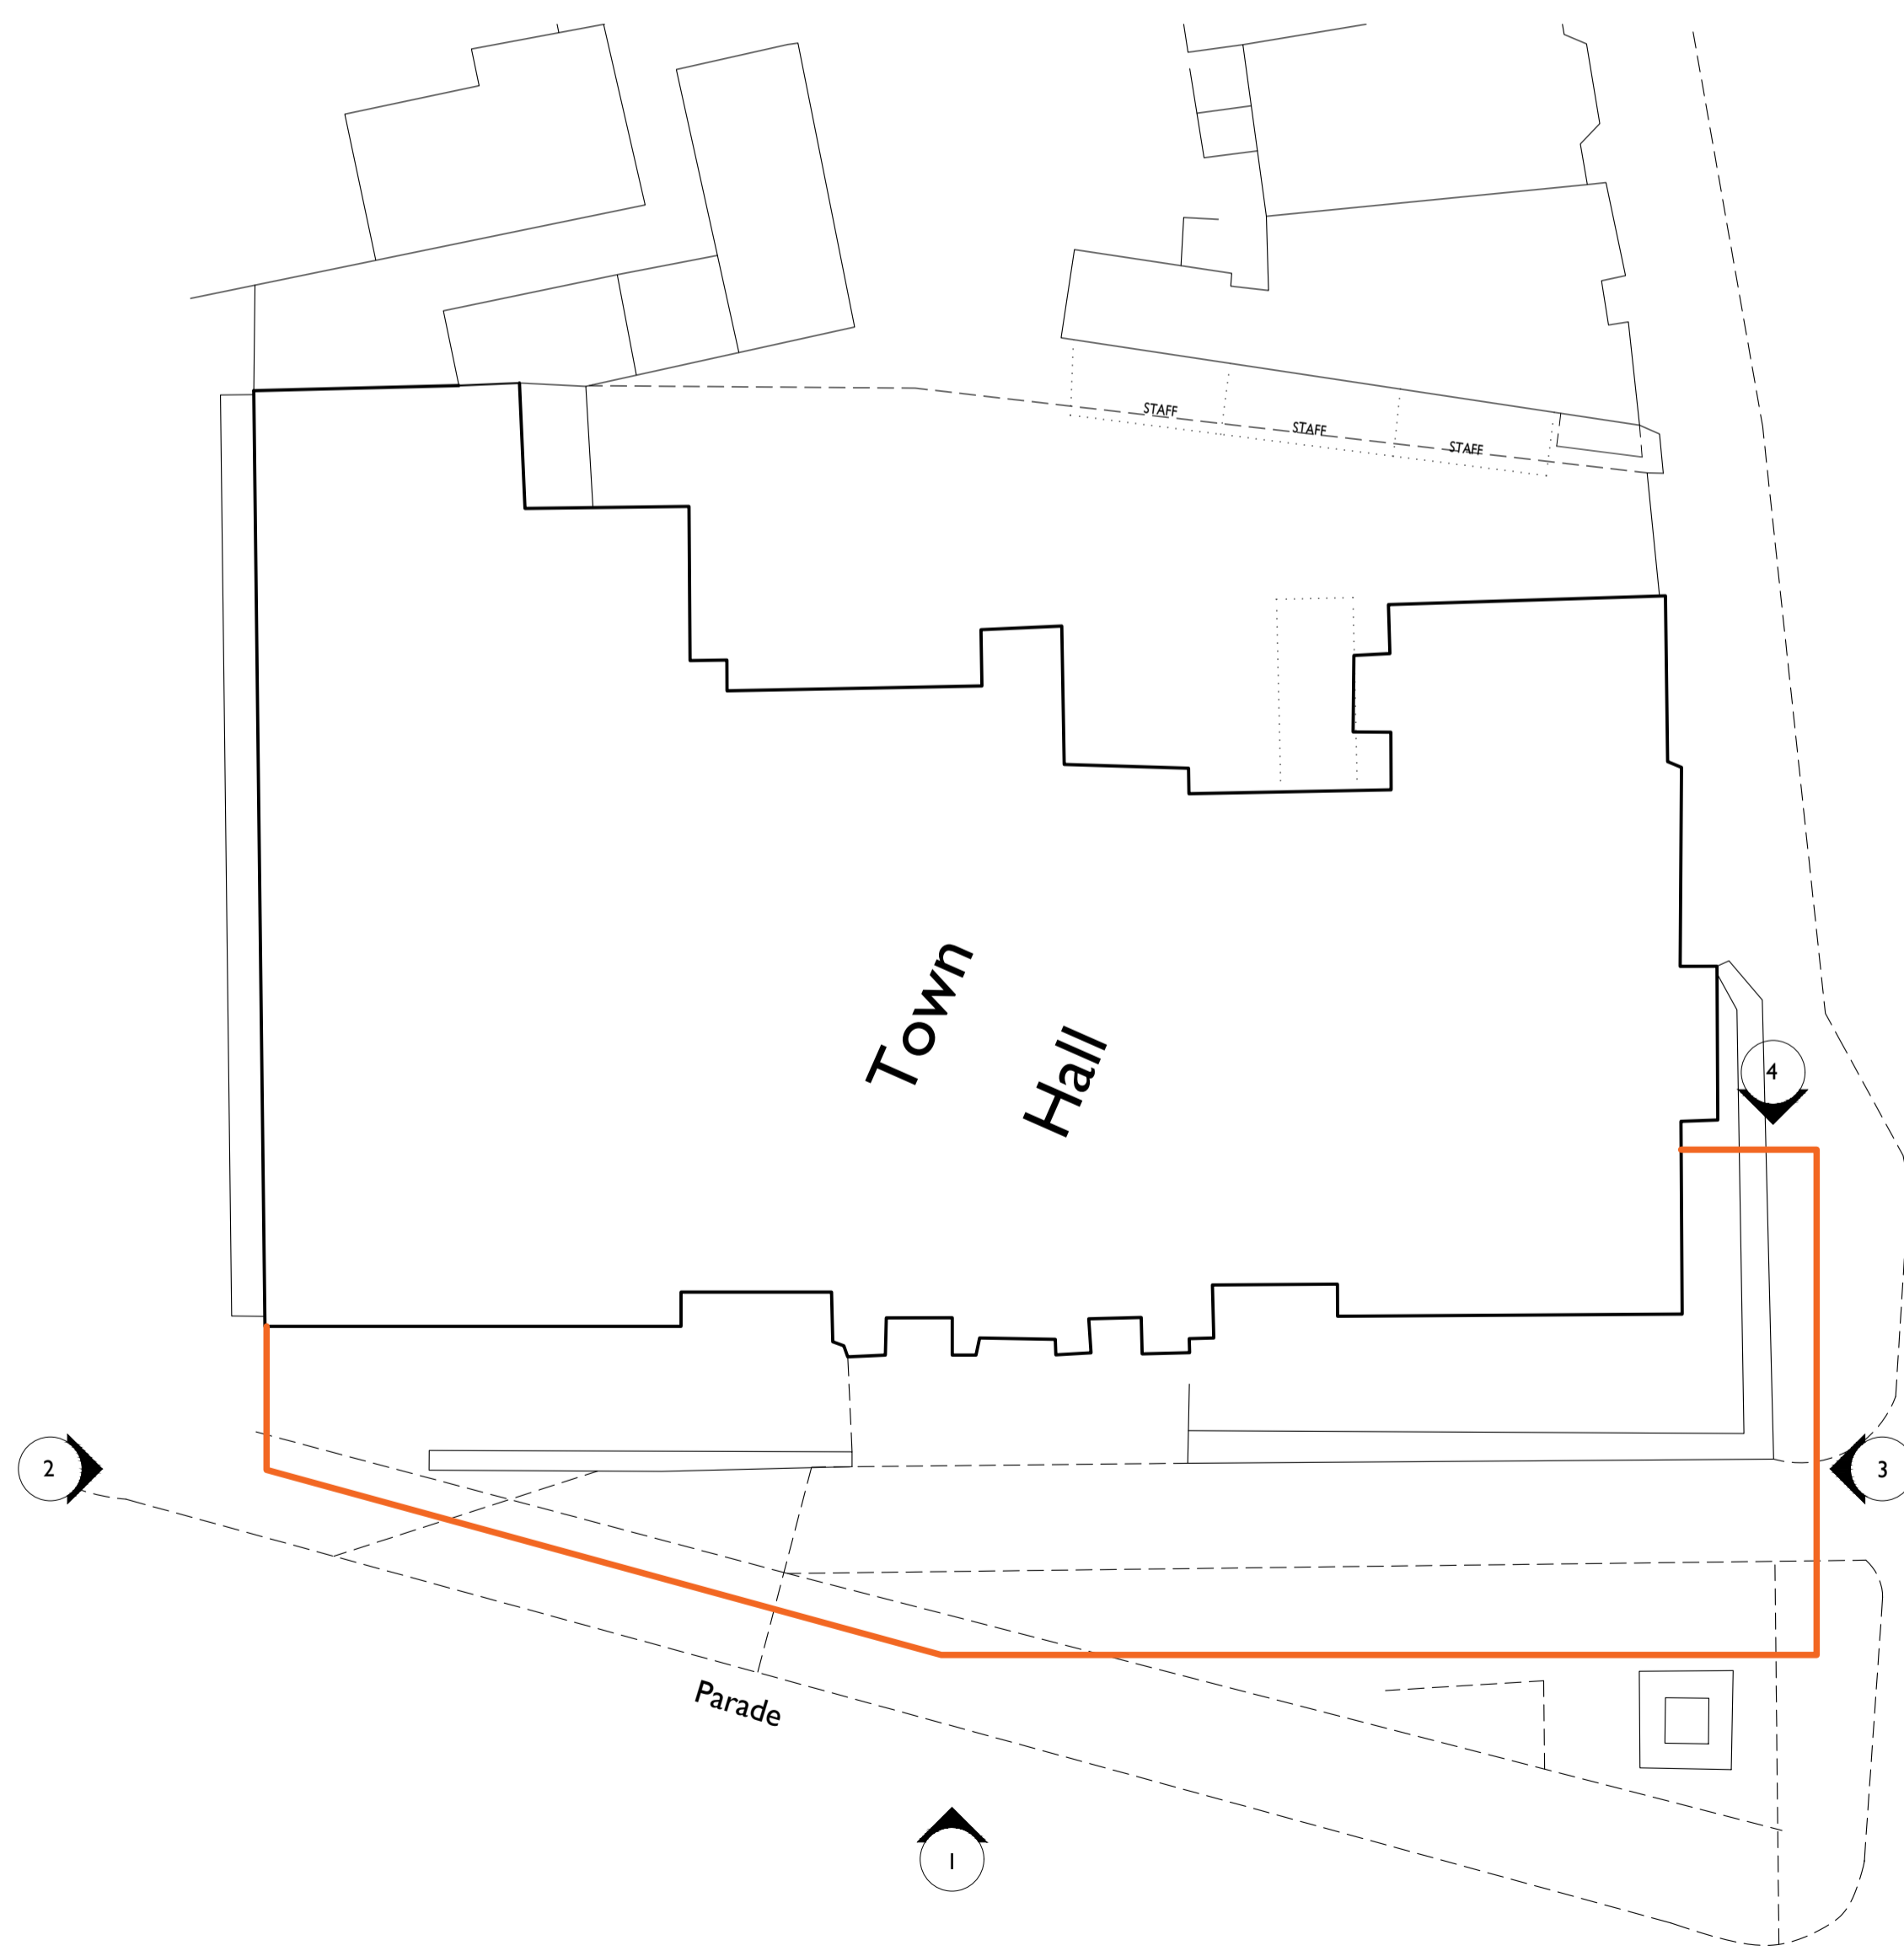

5 Side hoarding layout
9000 1:200

REV	DATE	BY	CHK	DESCRIPTION
P03	09.02.24	SC	SC	Advertisement Consent Issue
P01	08/08/2023			I

CLIENT
Warwick District Council

PROJECT
Leamington Spa Town Hall

JOB NUMBER
241990



TITLE
Hoarding Graphics

SIZE SCALE LAST REVISED DRAWN CHECKED
A1L 09.02.24

REV SUITABILITY/REASON FOR ISSUE
P03 S0 - Work In Progress

DRAWING NAME
241990-PUR-00-XX-DR-A-9000