



# EXISTING

SCALE 1/100

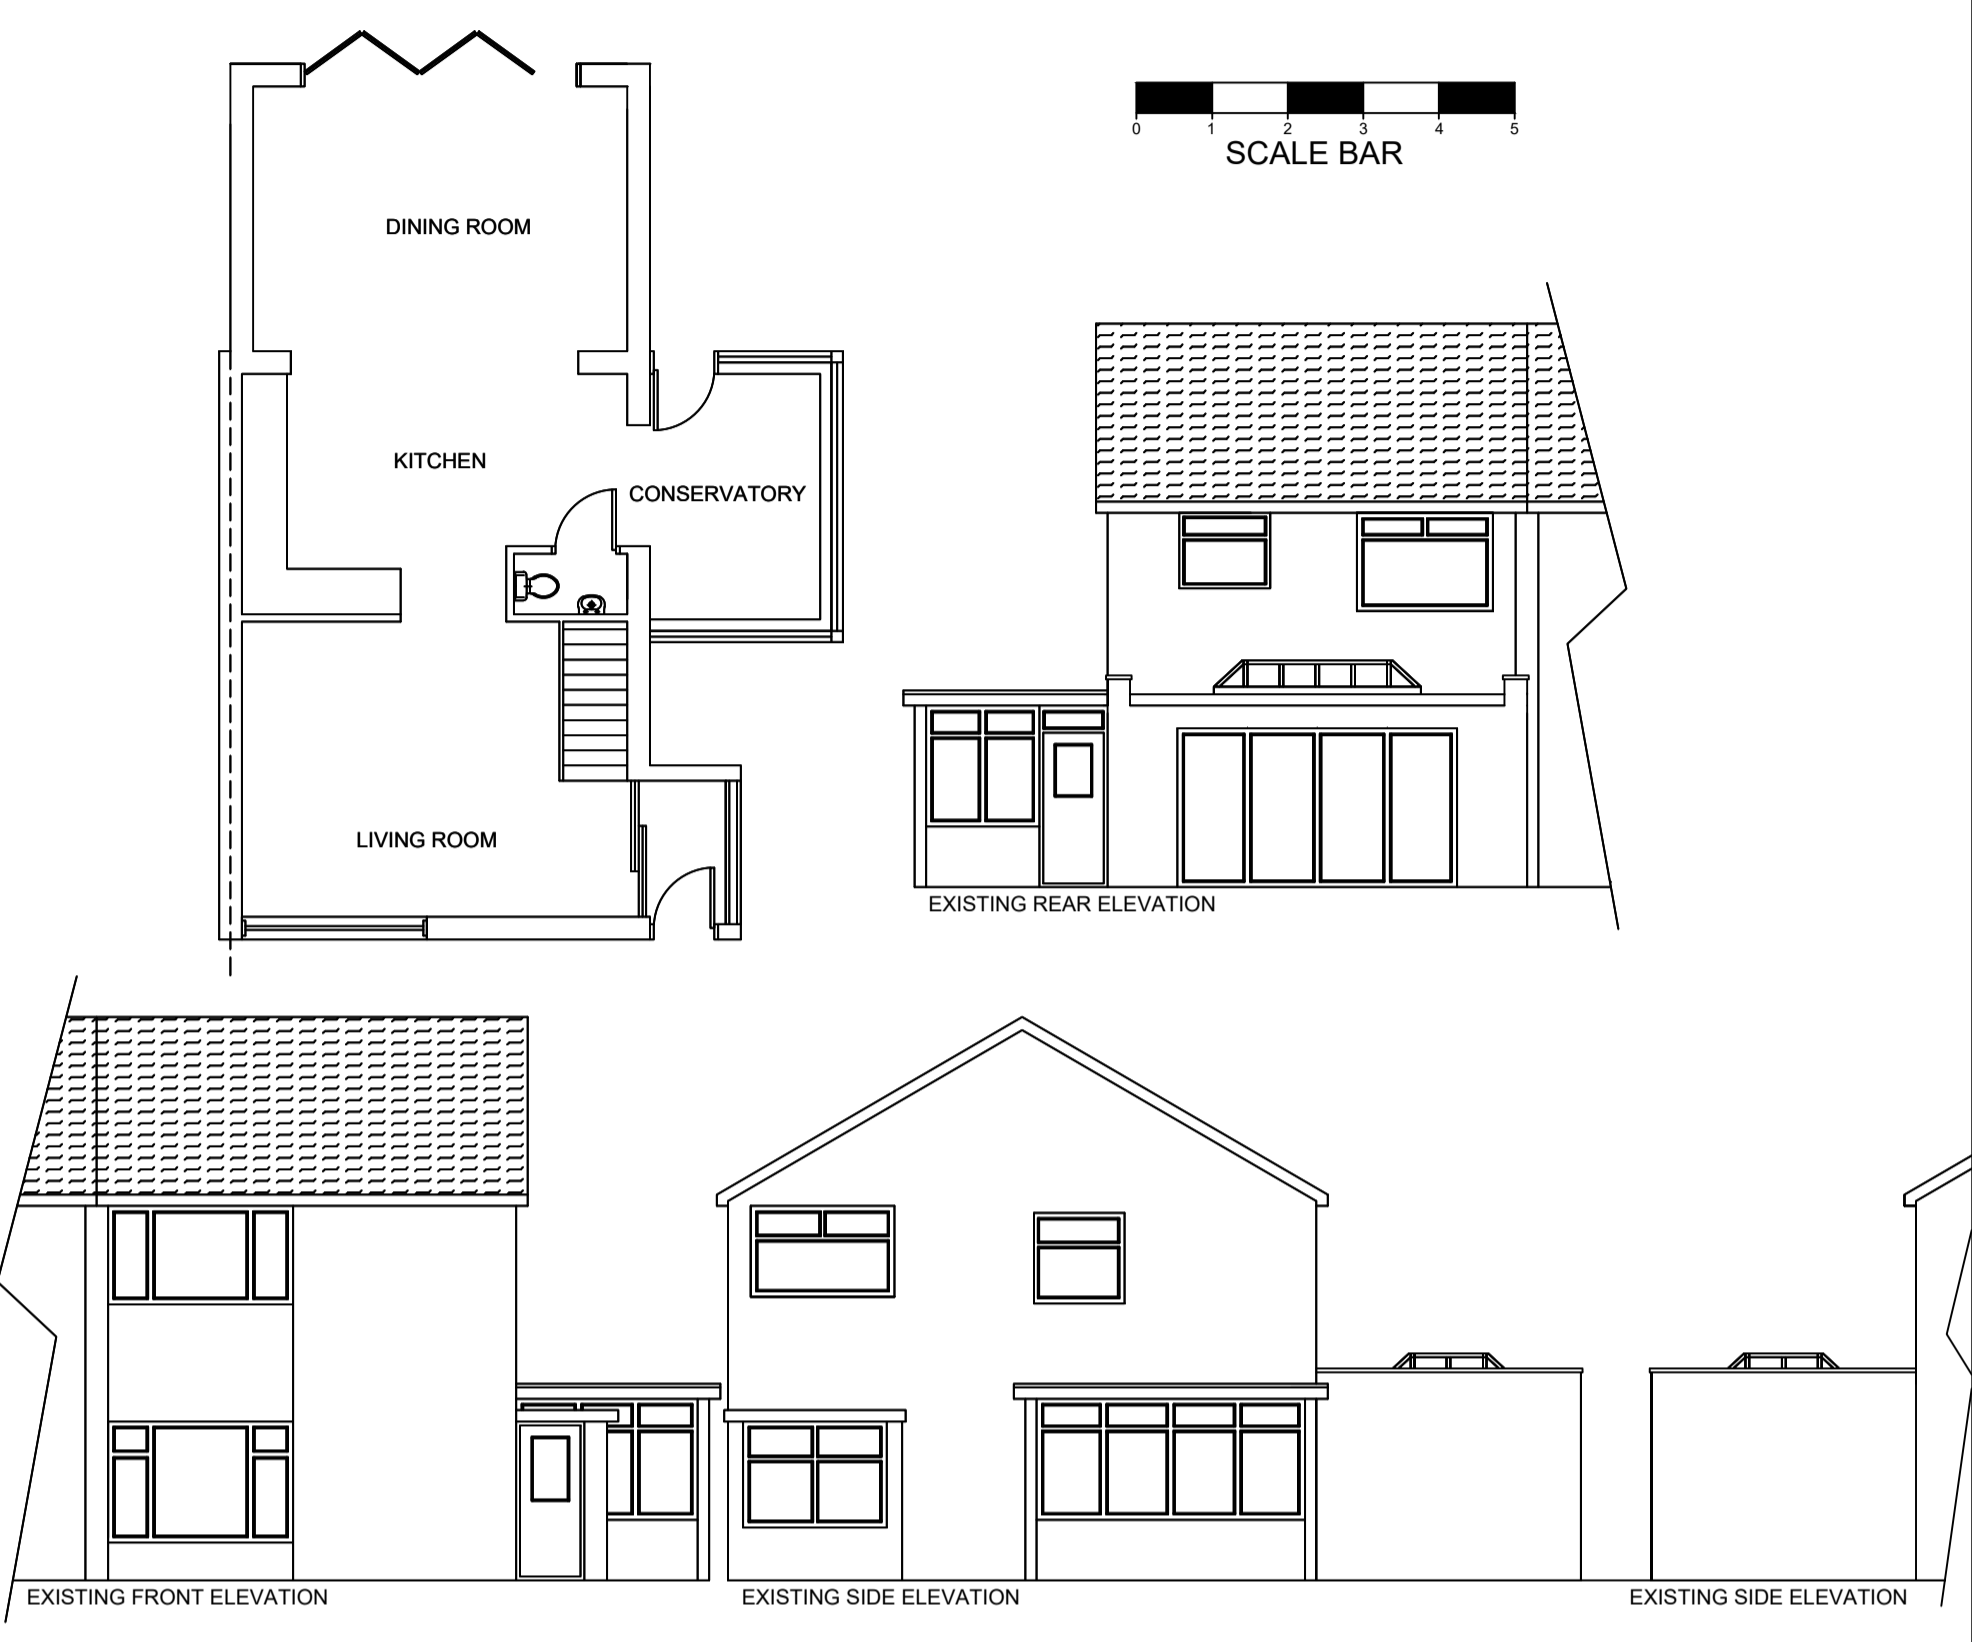

# PROPOSED


SCALE 1/100

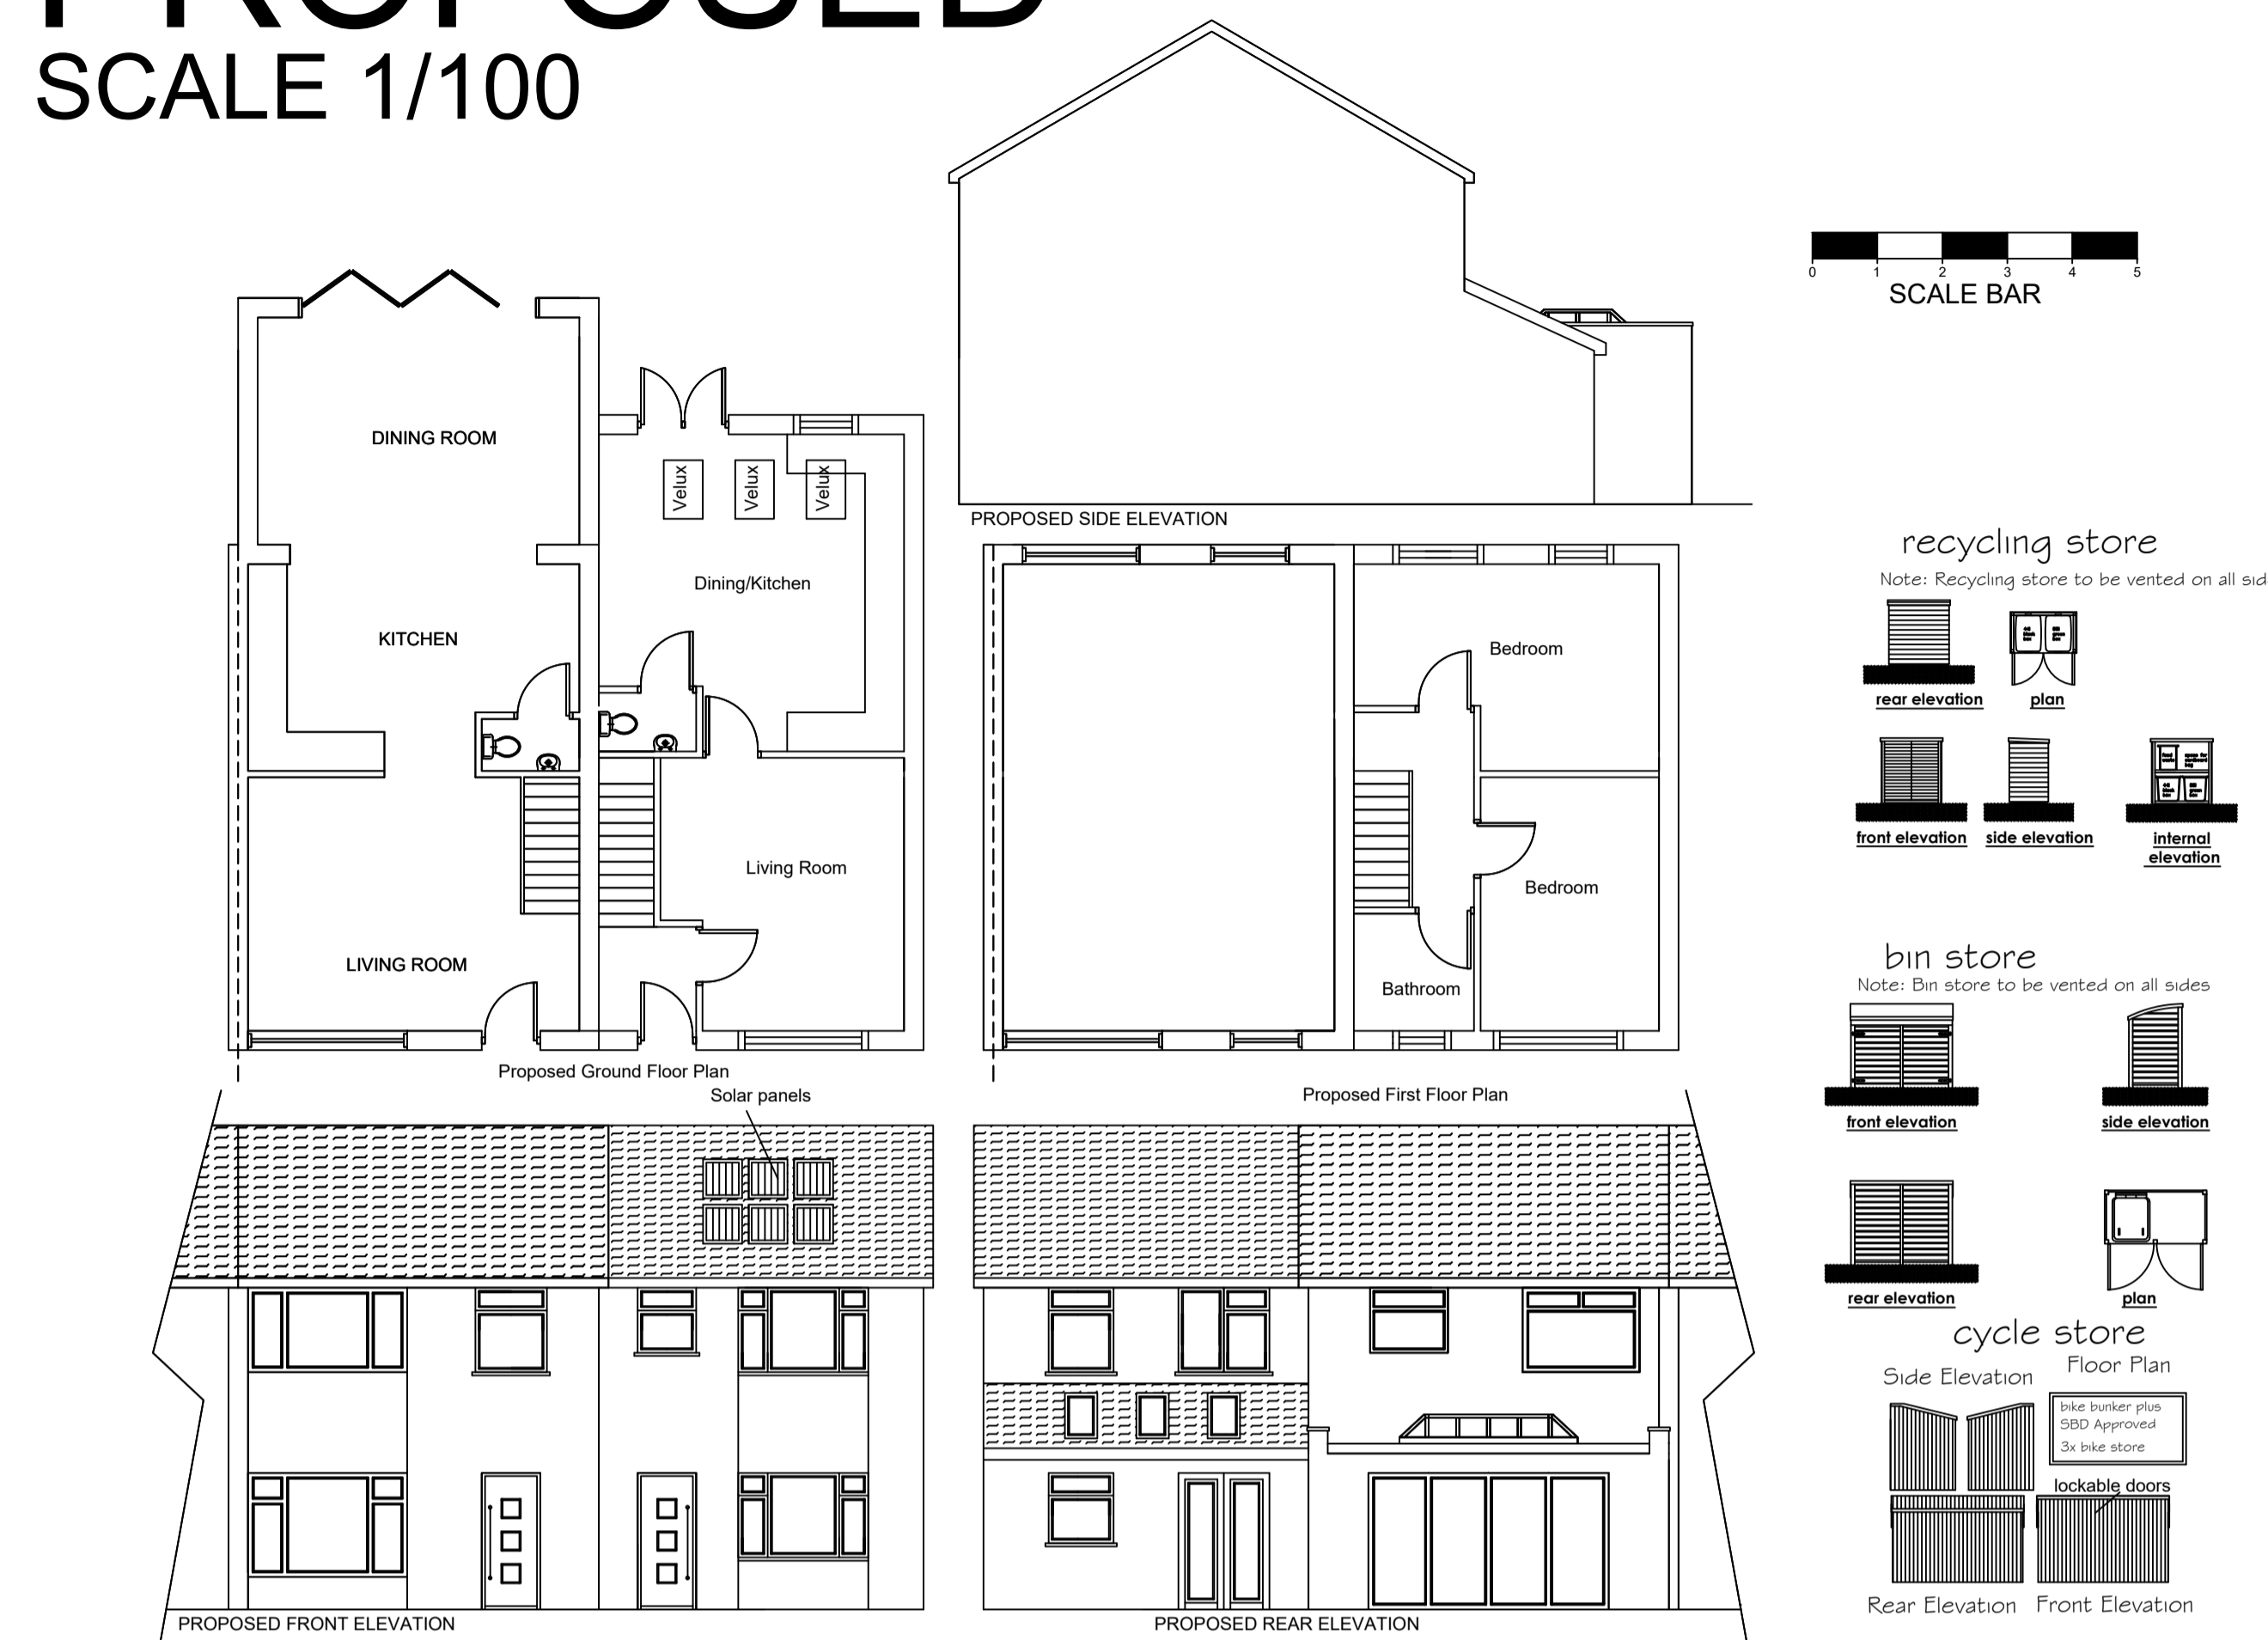

**Materials**  
**Windows**  
 To be double glazed, White upvc.  
**Externals**  
 Blockwork external walls rendered to match existing  
 white UPVC soffits and fascers to match existing


# EXISTING

SCALE 1/200

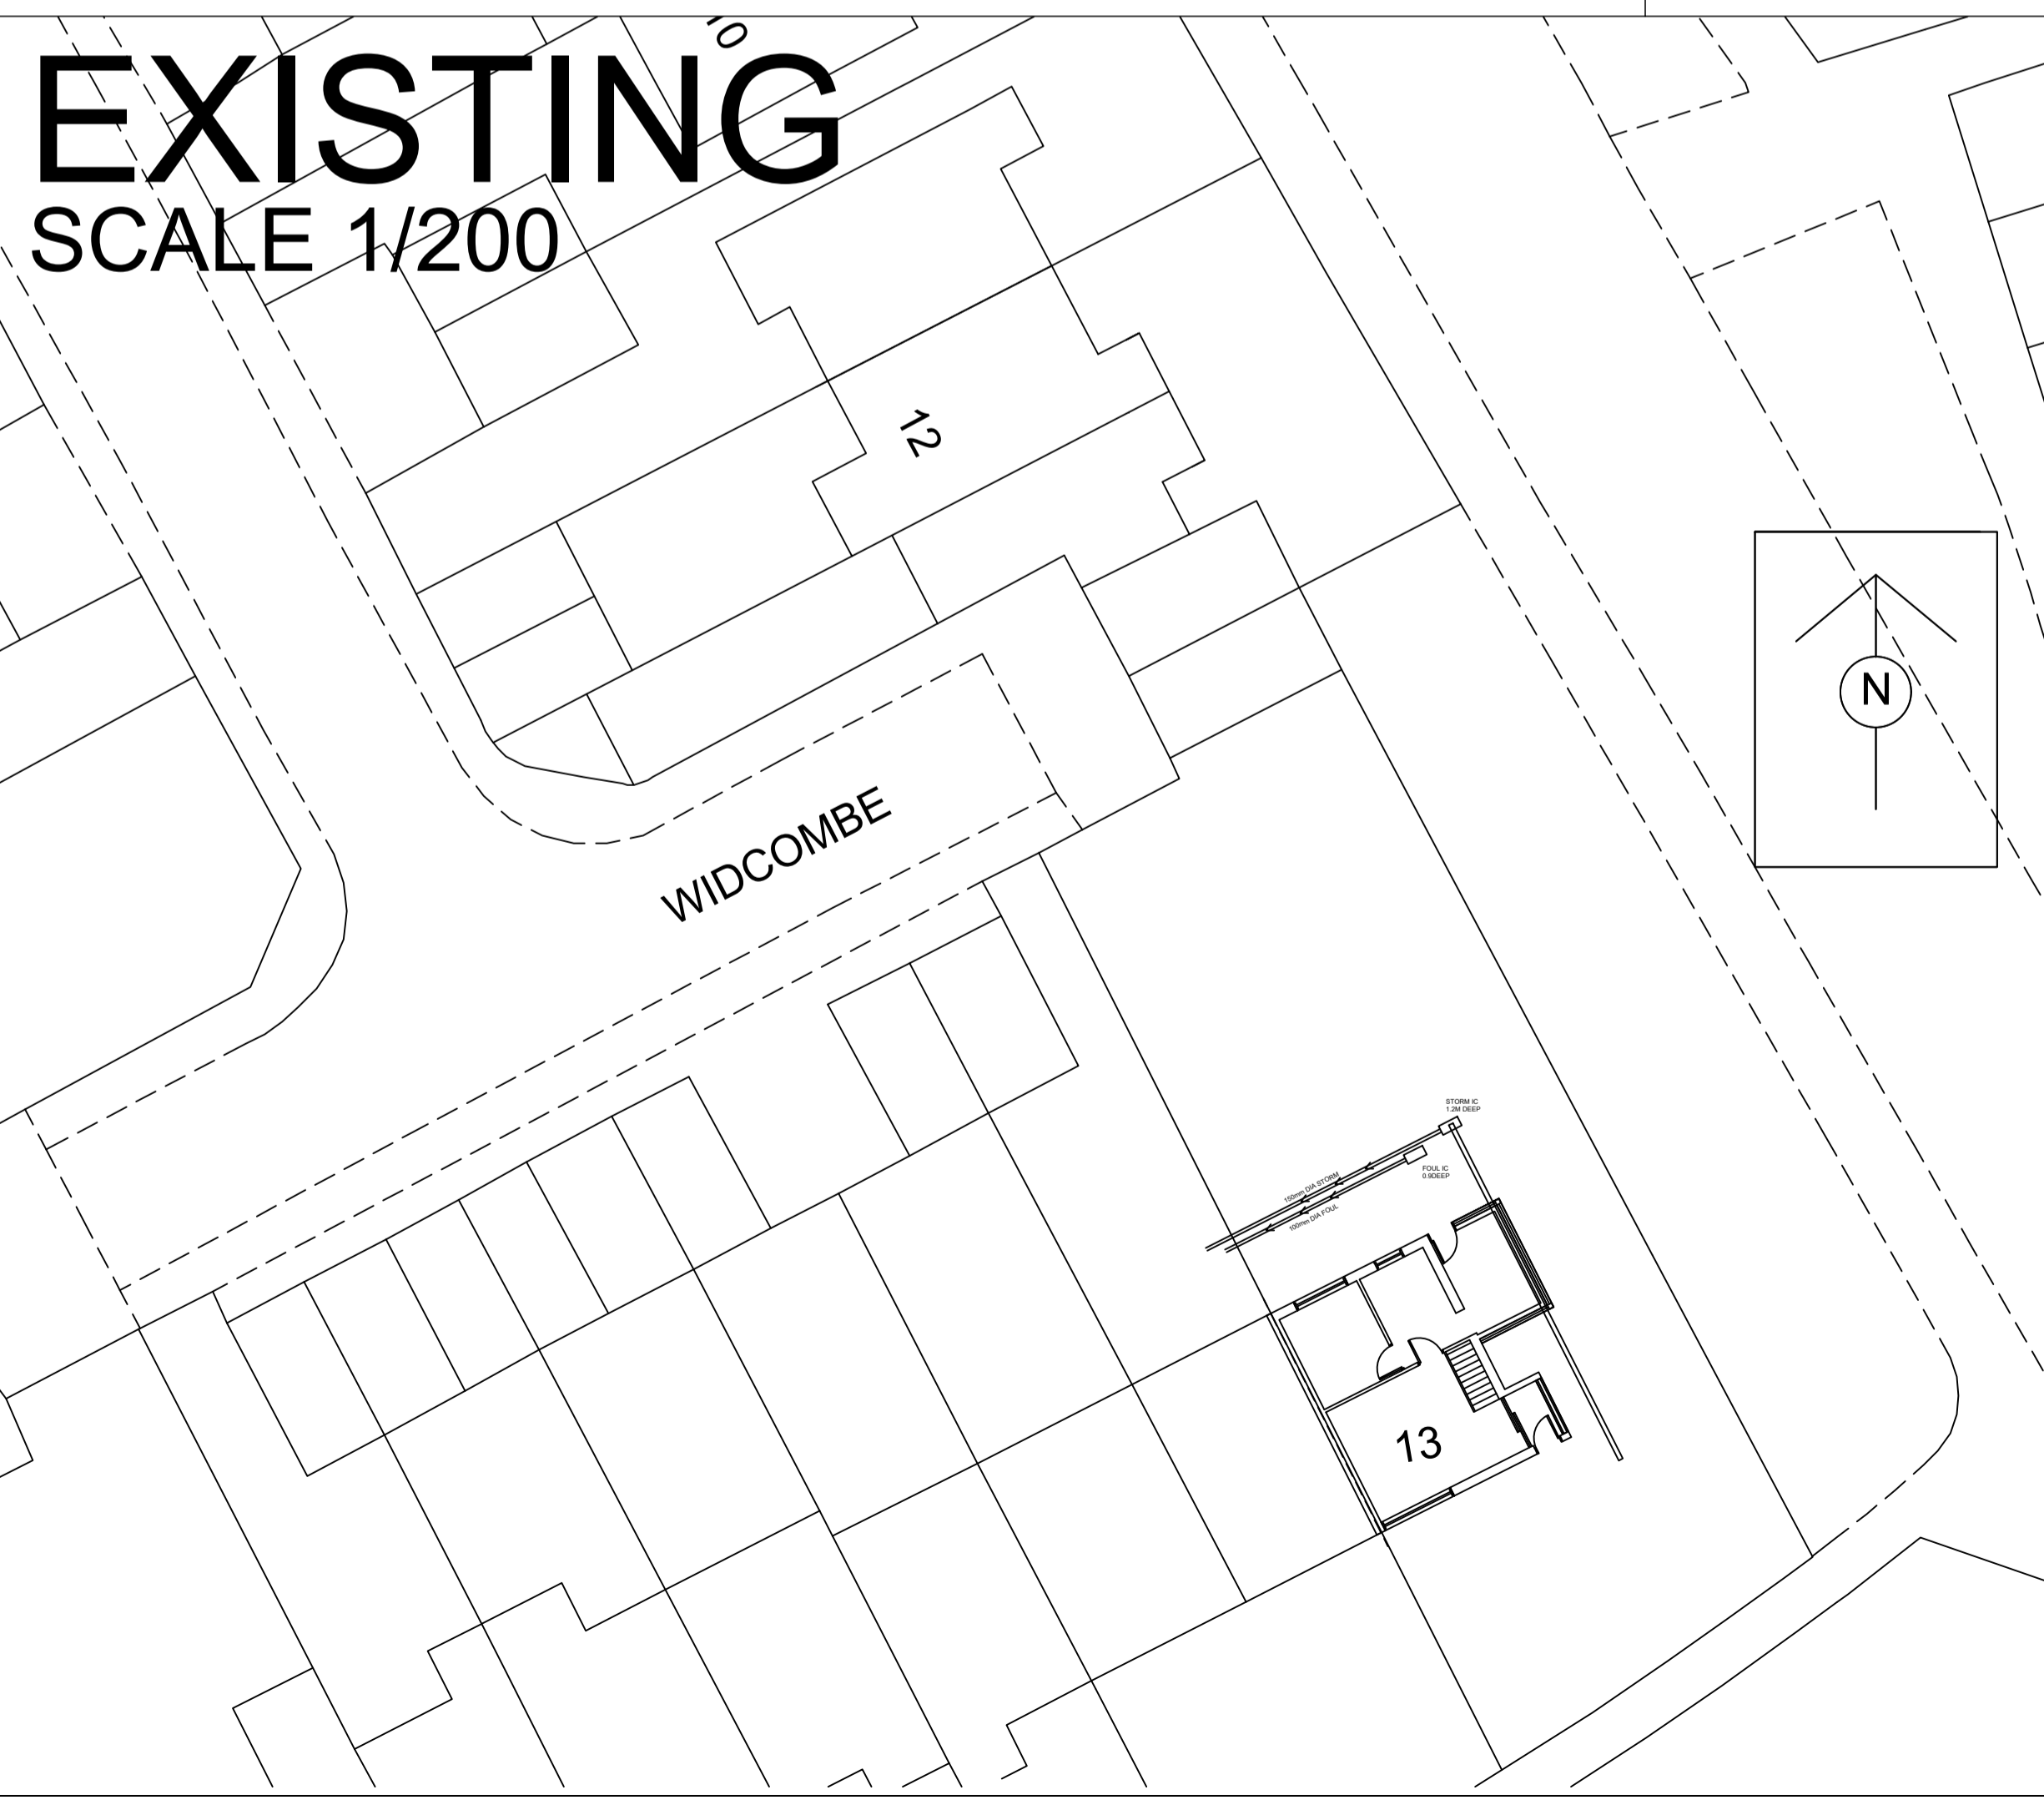

# PROPOSED

SCALE 1/200

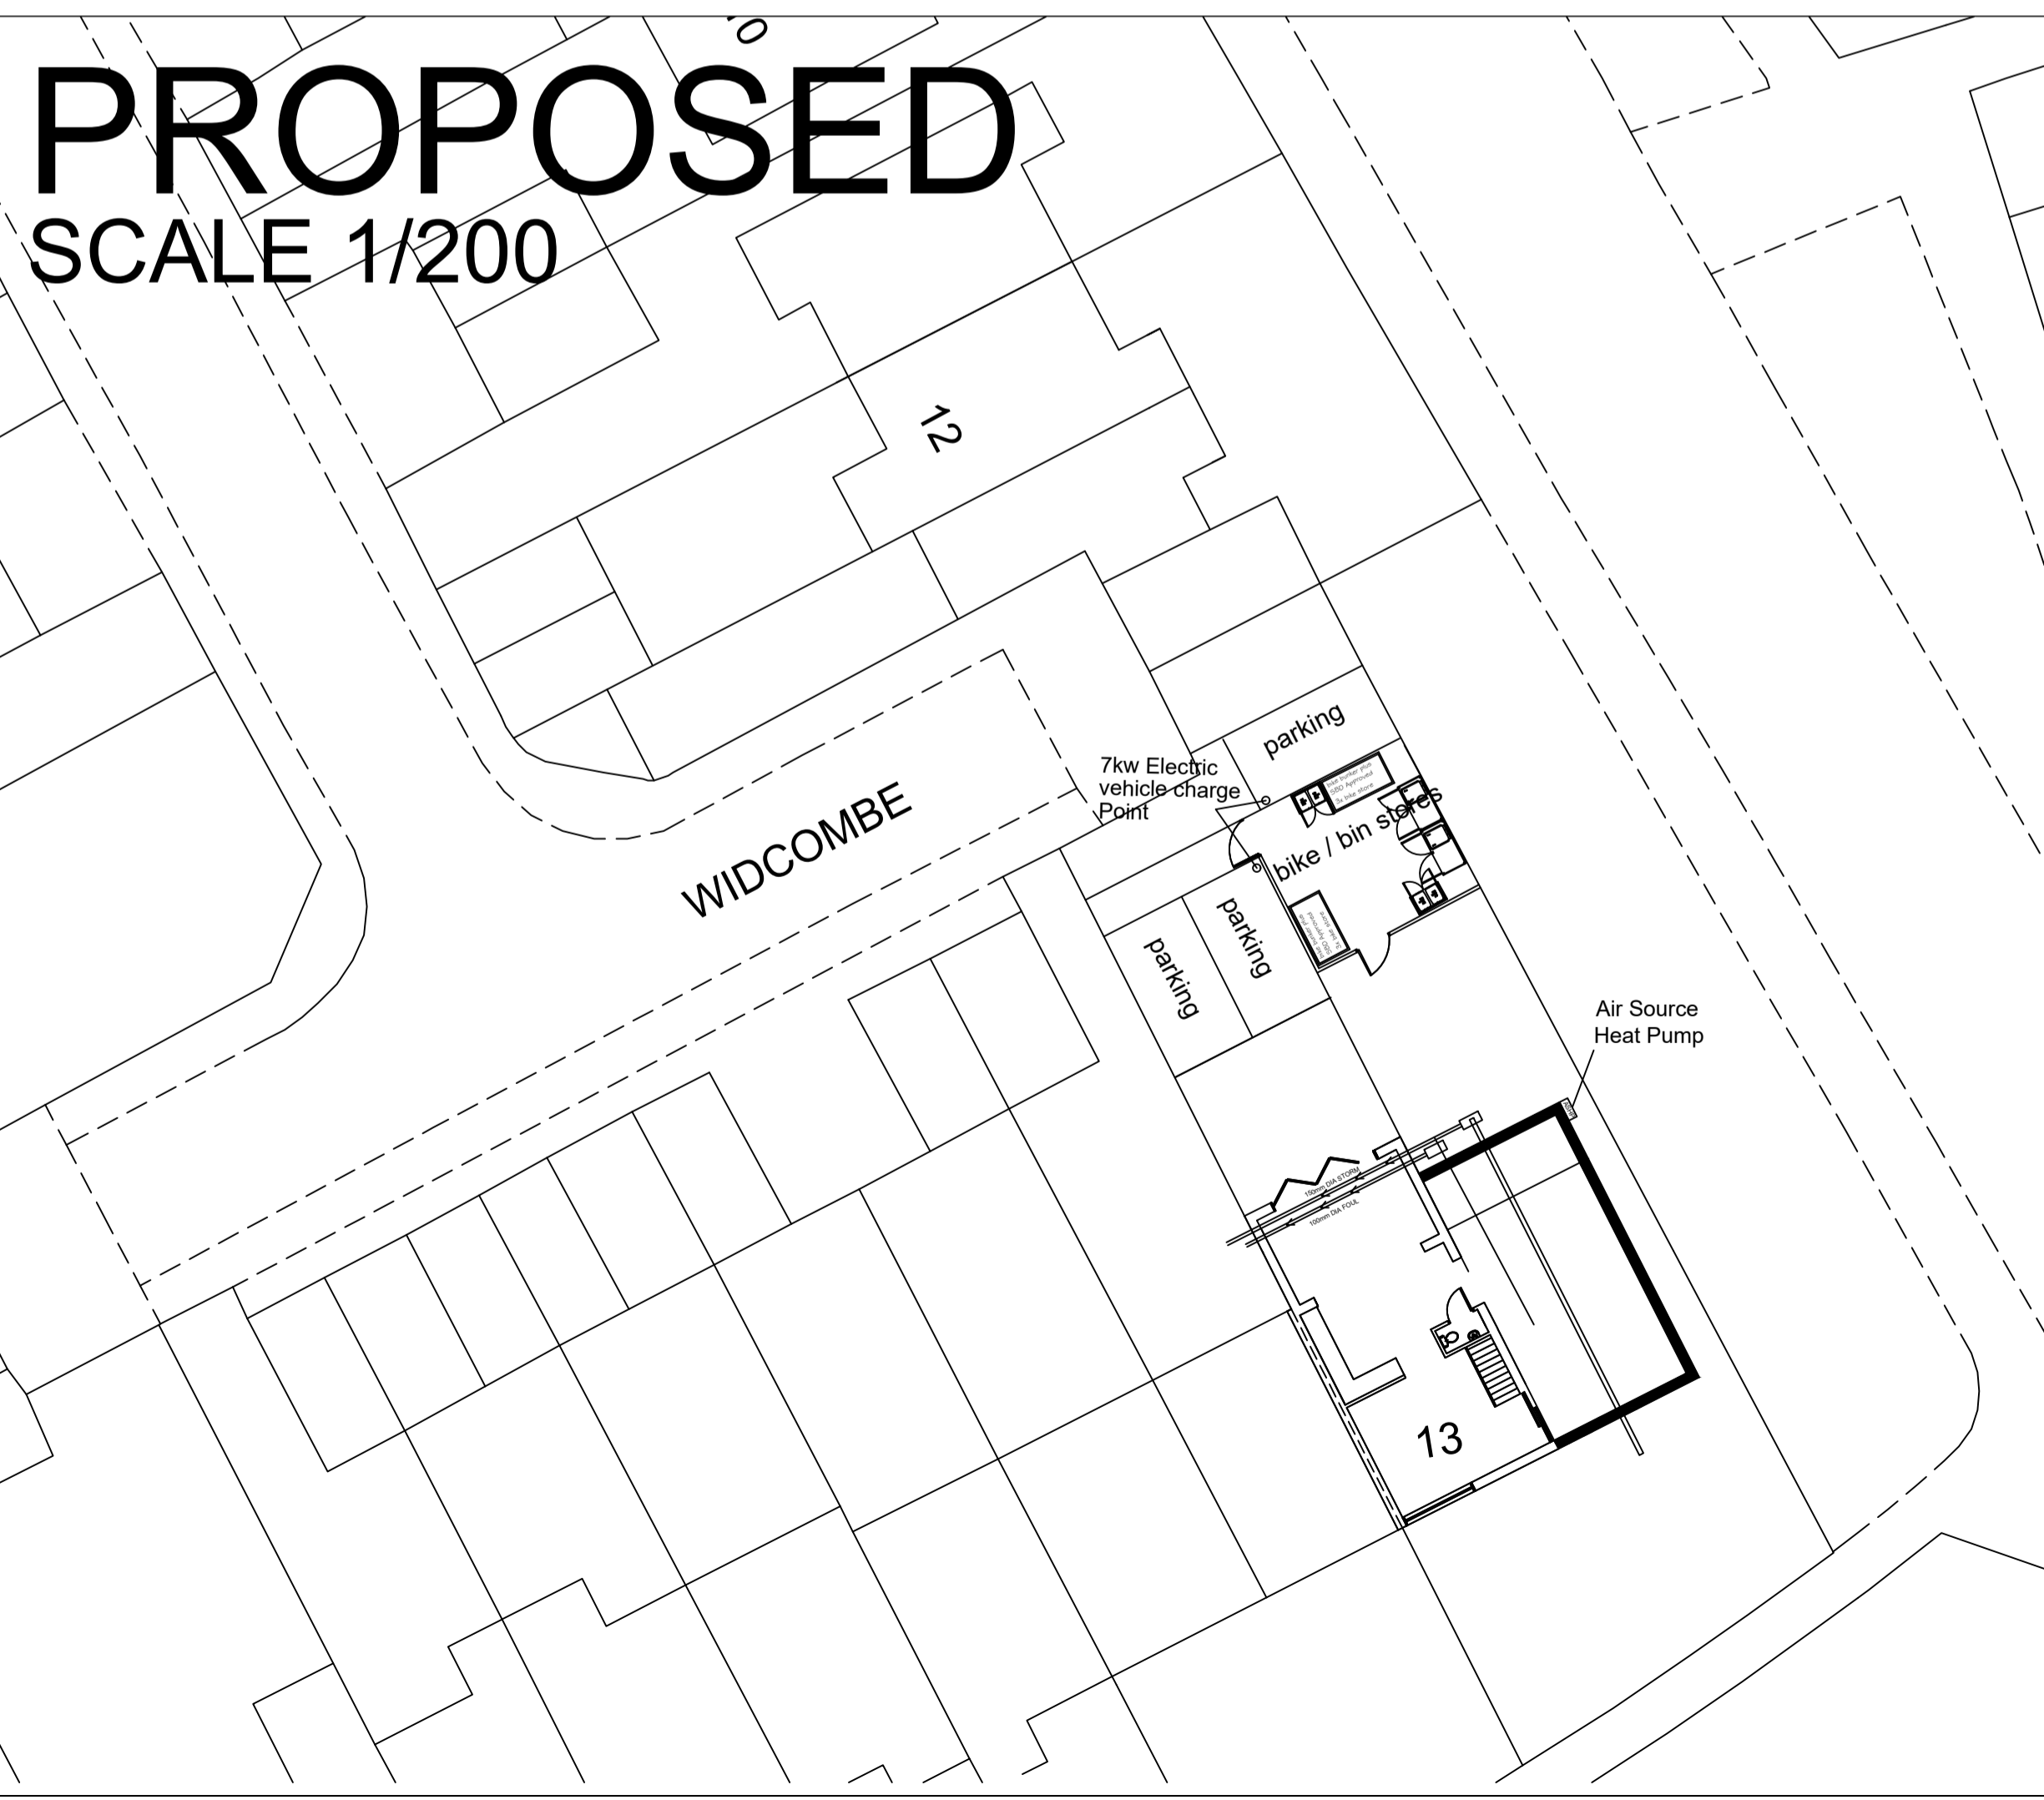

LOCATION PLAN 1-1250 SCALE


REV	DATE	DRAWN	DESCRIPTION

Client  
**Mr RYAN HART**

Project  
**13 WIDCOMBE  
WHICHURCH  
BRISTOL  
BS14 0AS**

Title  
**PLANNING DRAWING**

**MIKE PRINGLE  
DEVELOPMENT SERVICES**  
 31 LANES END  
 BRISLINGTON  
 BRISTOL  
 BS4 5DP  
 TOPOGRAPHICAL SURVEYS  
 AS BUILT SURVEYS SPECIALIST IN CAD  
 TEL: 0117 9714034 - 07799 845313



DRN BY	JMP	SCALE	1/100	DRAWING NUMBER	PLN-1	REV	
DATE	15/01/24						