
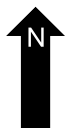
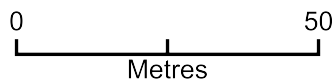


# Location Plan for 7 St. Maur Gardens

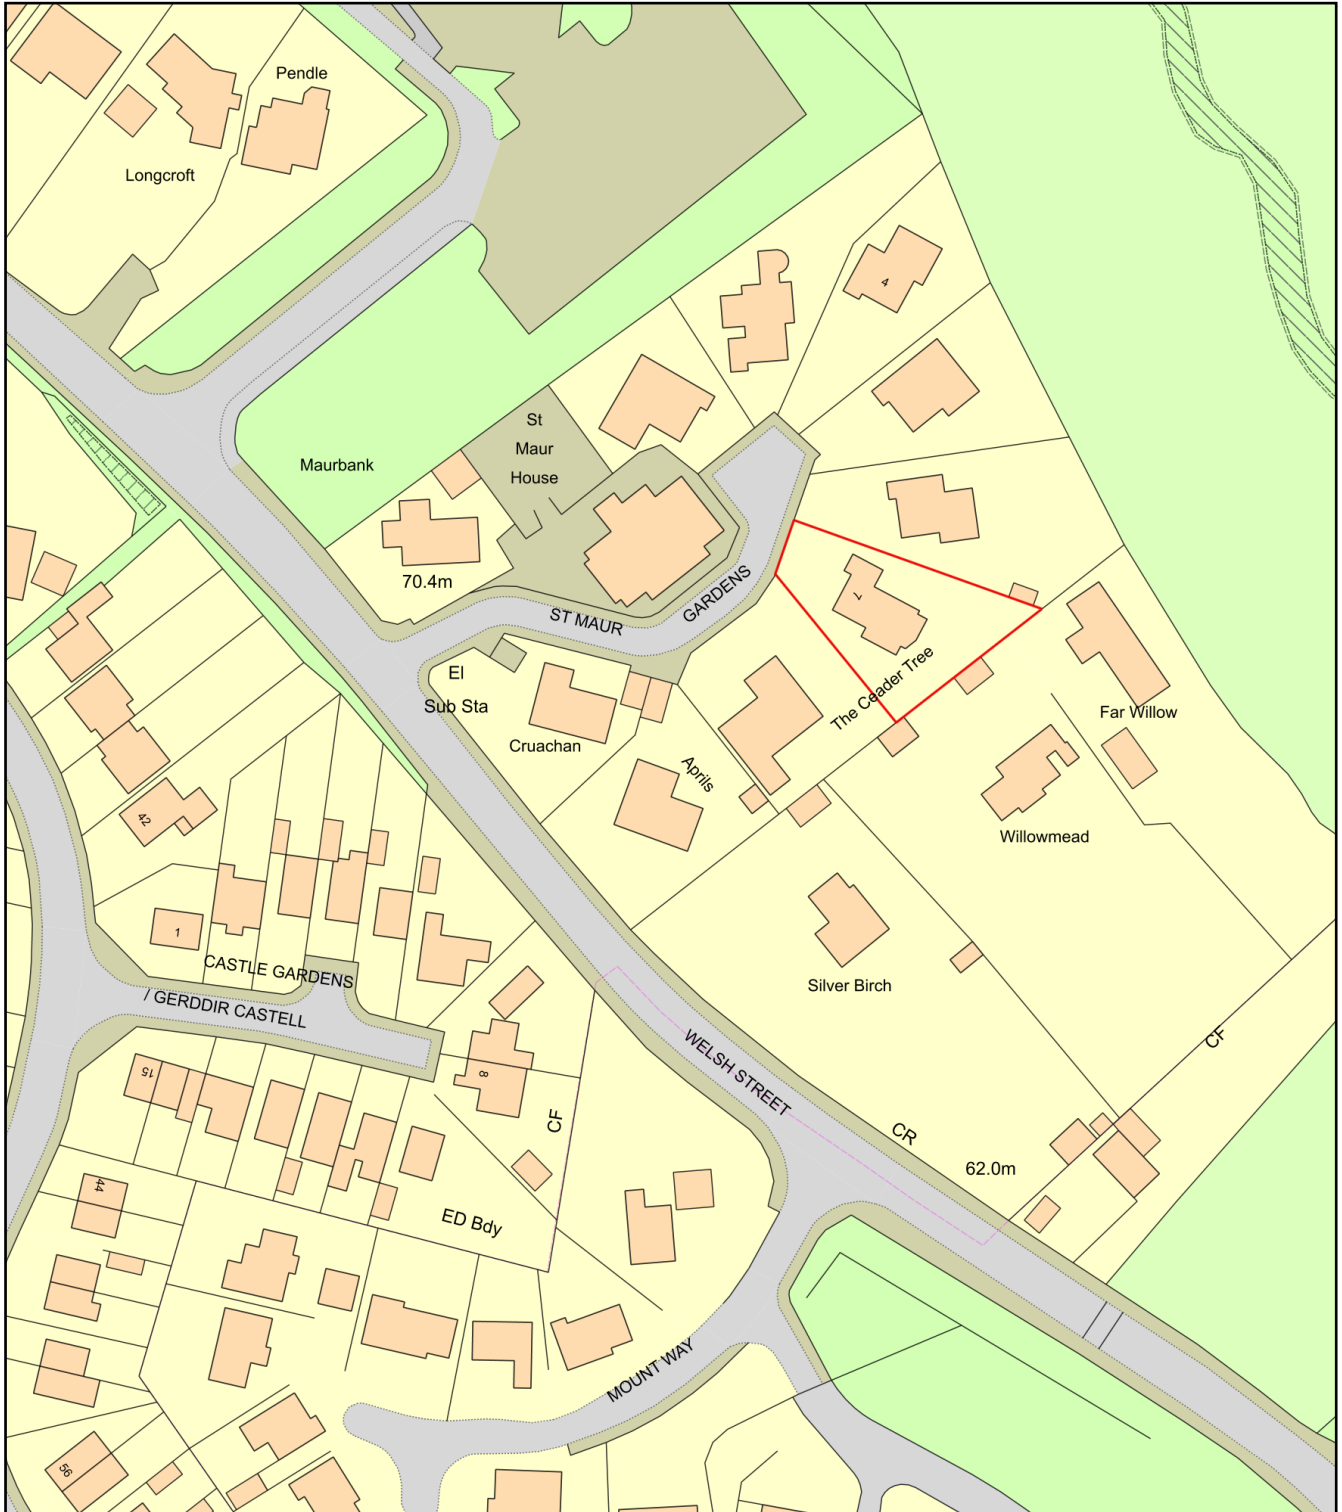

Plan Produced for: Robert Bird

Date Produced: 23 Jan 2024

Plan Reference Number: TQRQM24023210526860

Scale: 1:1250 @ A4