
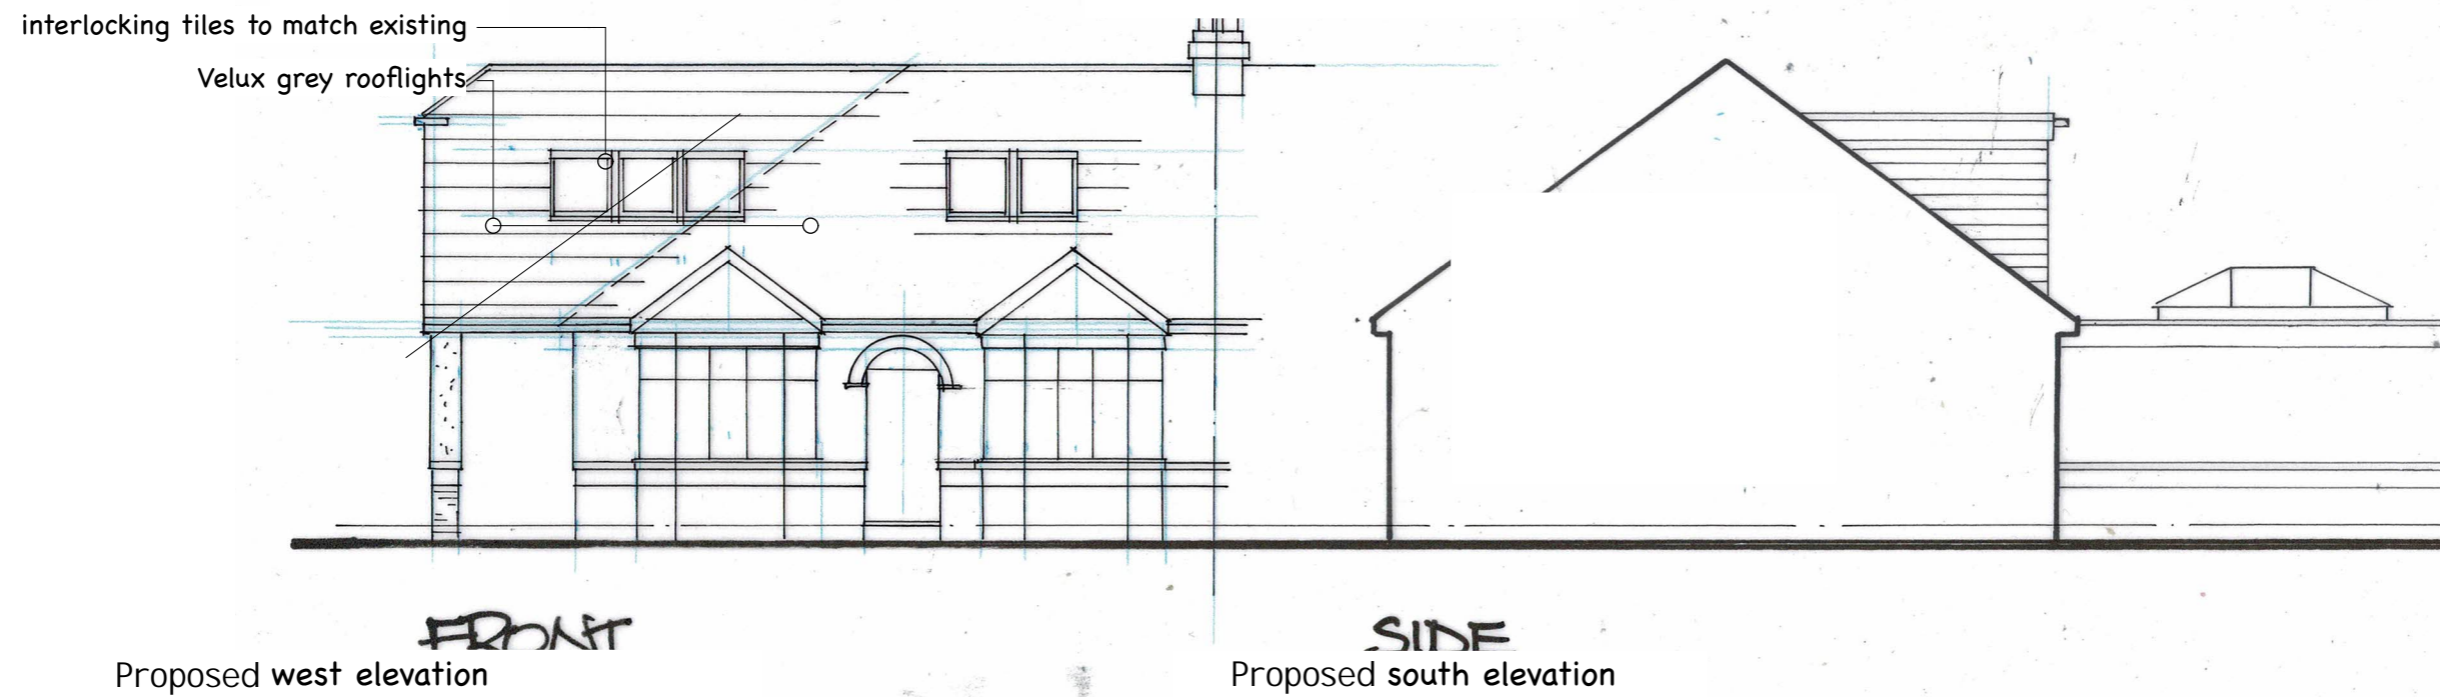


# PROPOSED ELEVATIONS

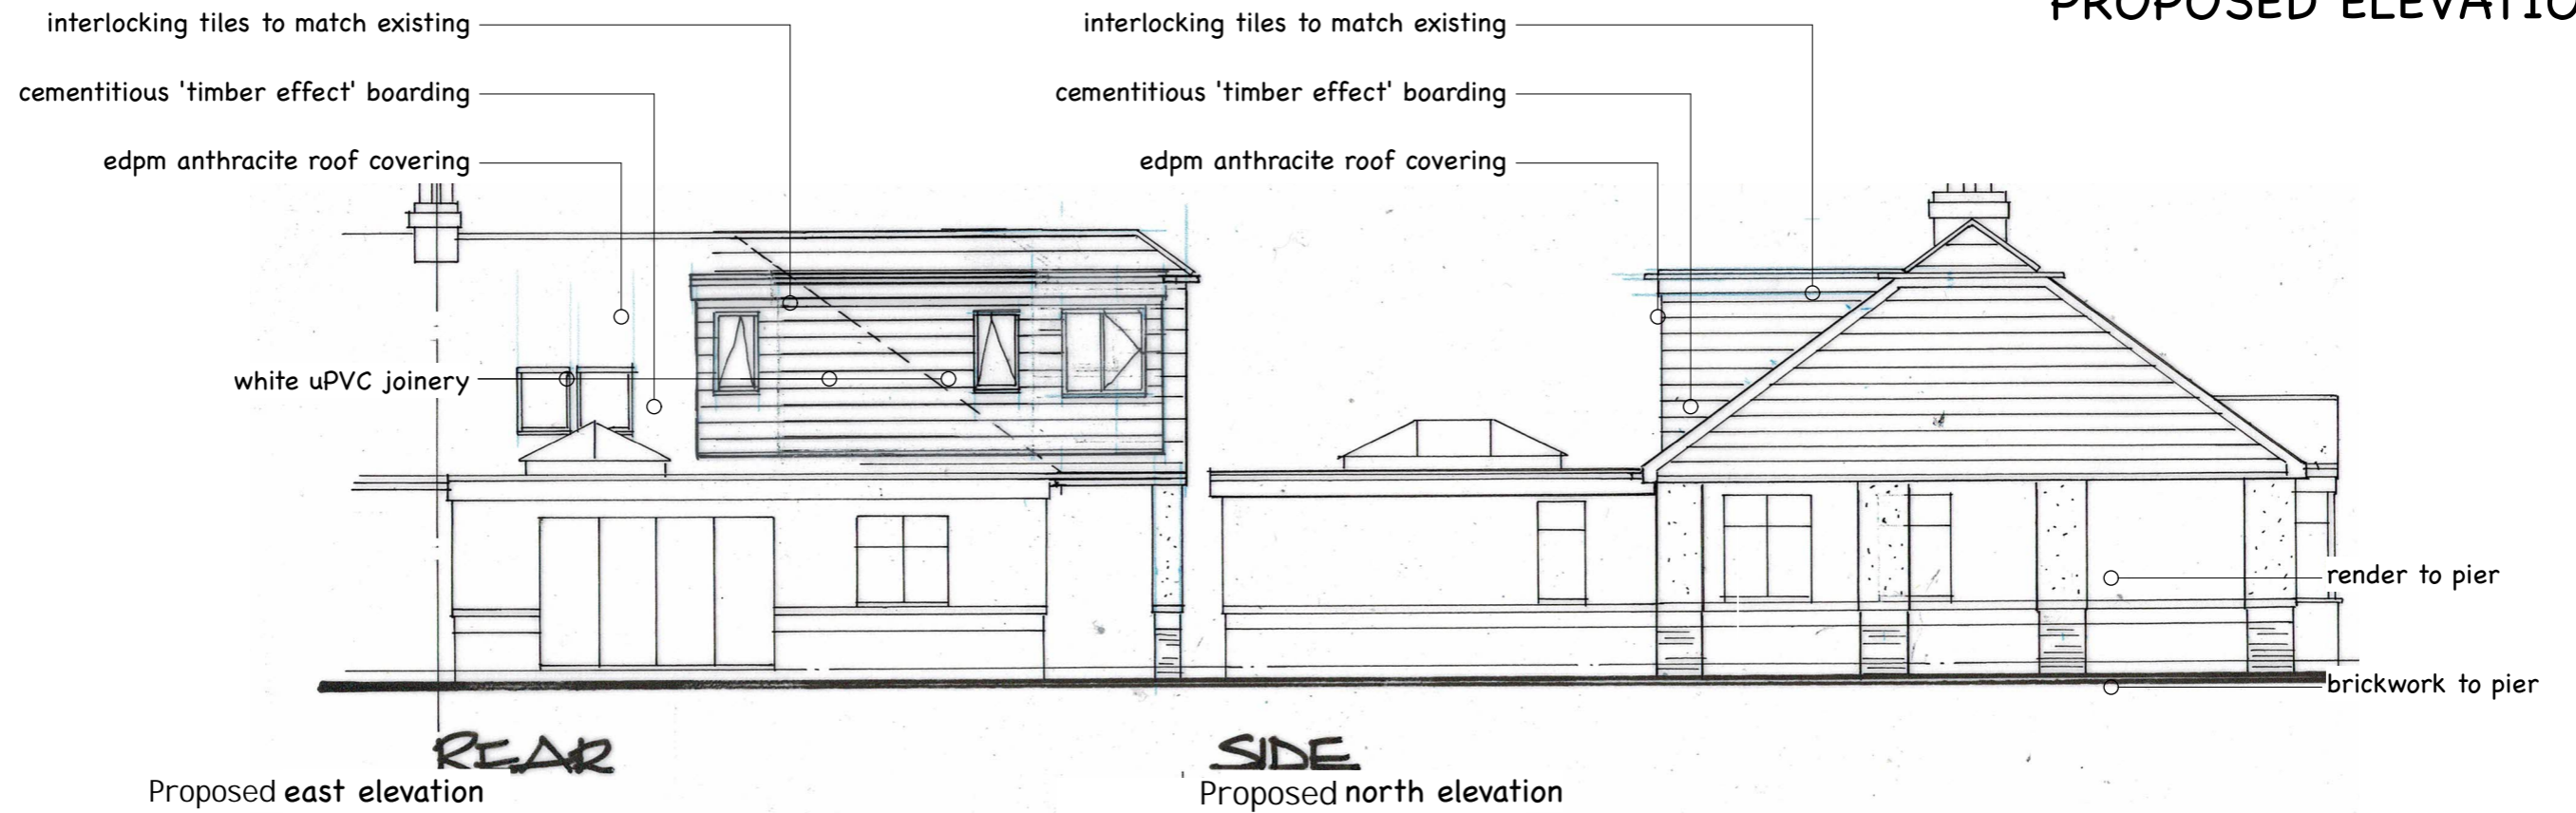

Mr & Mrs Skeates  
 Proposed extension to  
 27 St Johns Avenue  
 Waterlooville  
 PO7 5QX  
 Scale 1:100 @ A3  
 February 2024

DWG No. SKEATES/PL2