


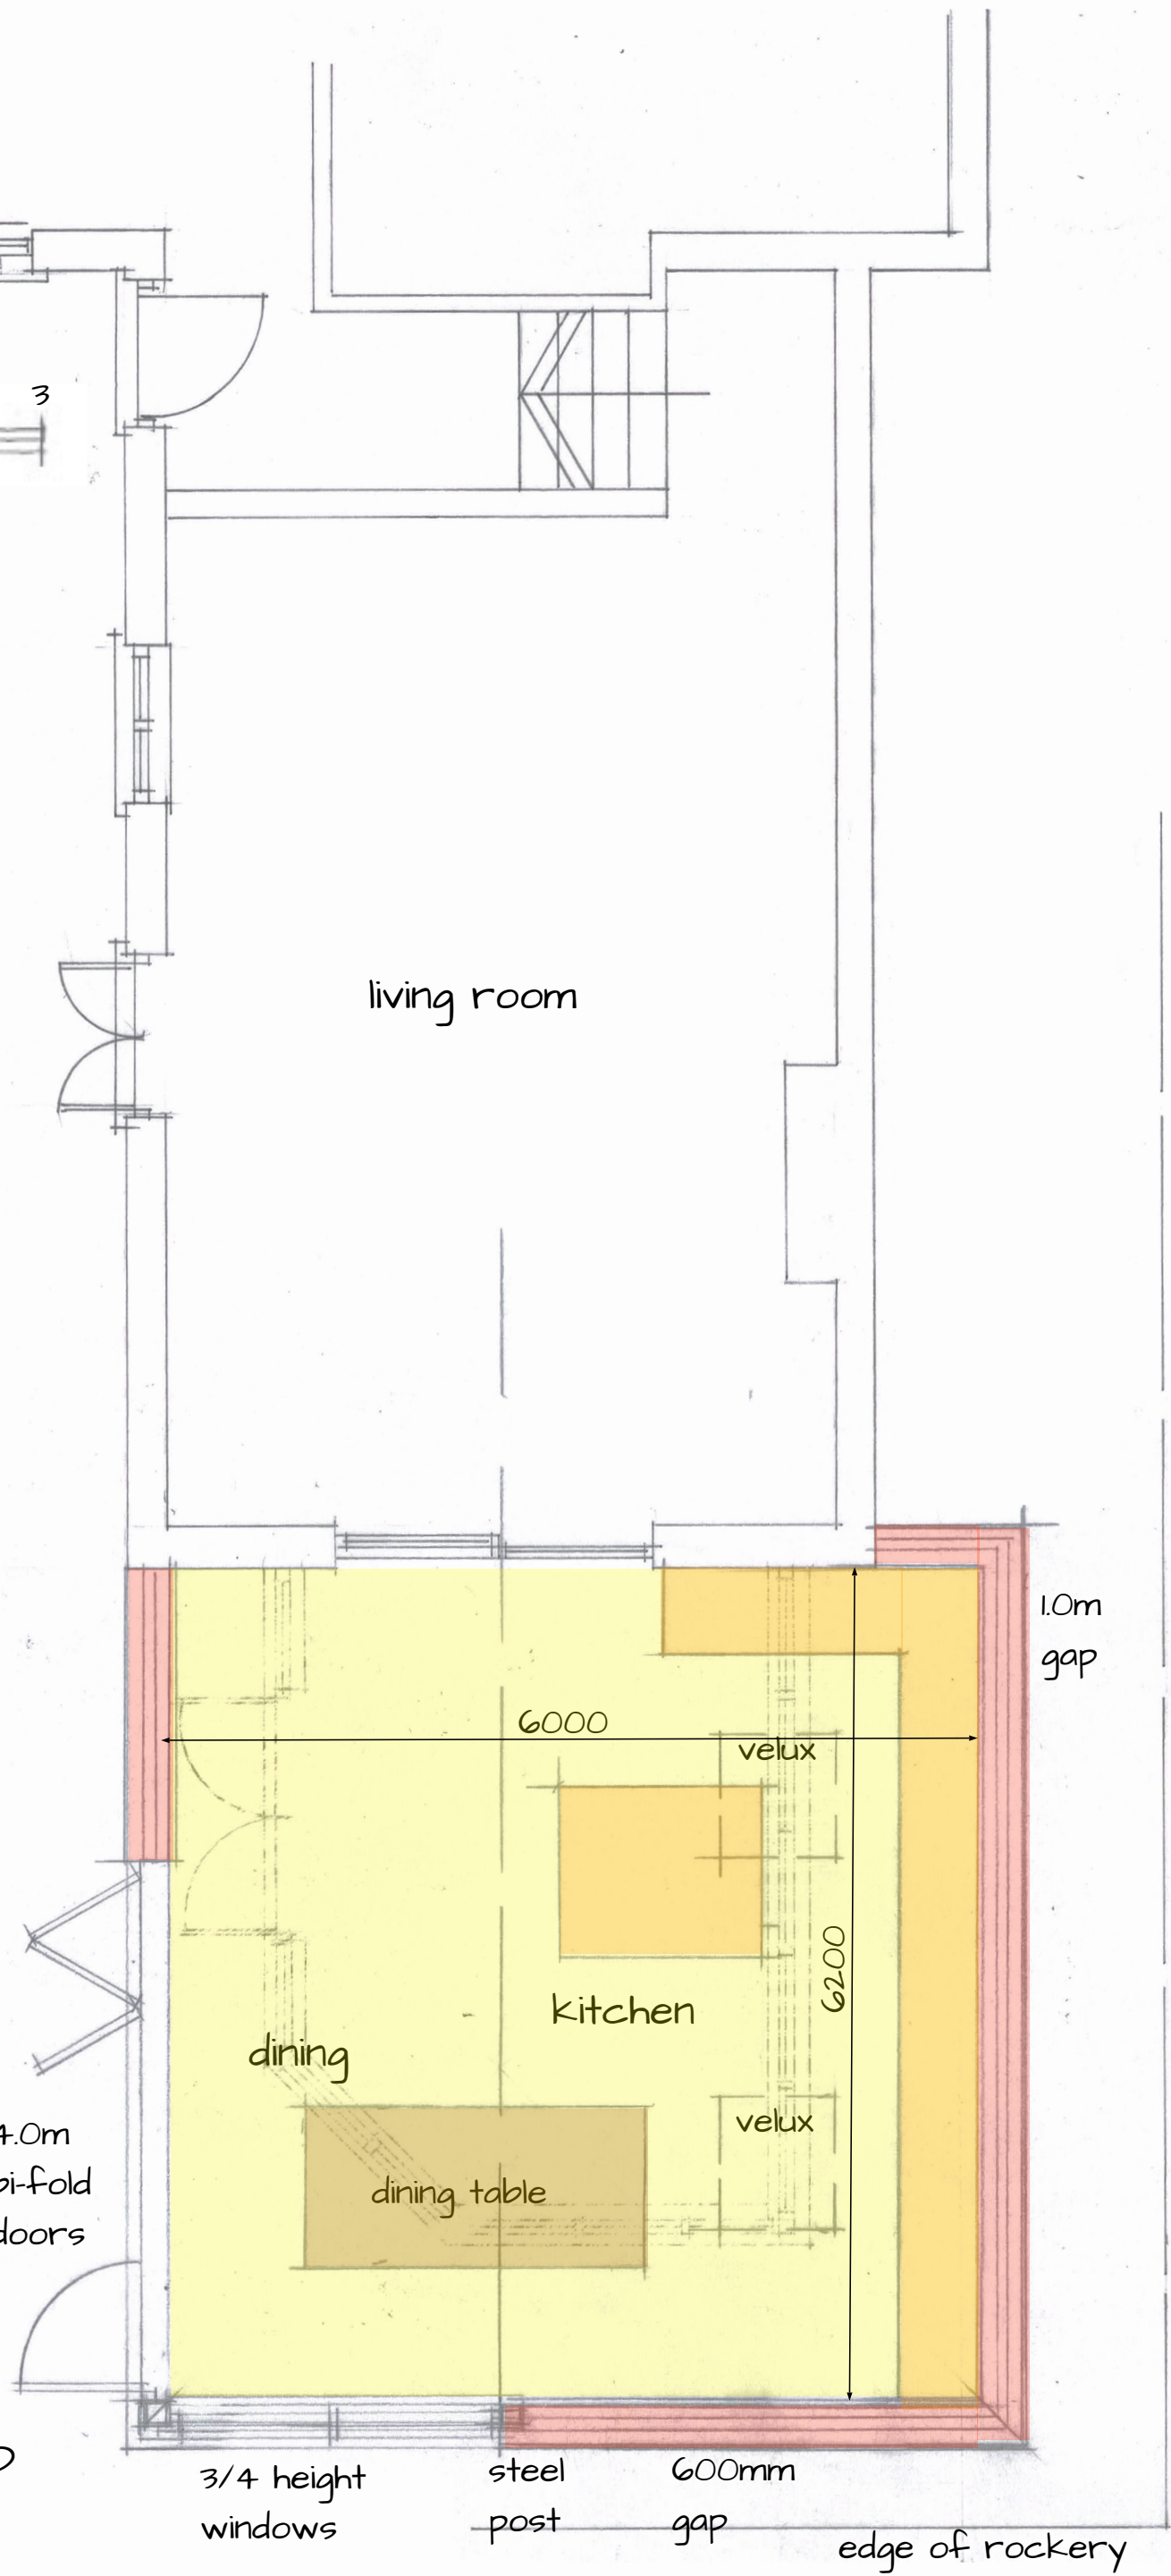

SCALE 1: 50 @ A3



140 WENDOVER ROAD  
 STOKE MANDEVILLE  
 BUCKS

SKETCH GROUND FLOOR  
 PLAN. \*A\*

FEBRUARY 2024