



0. 1. 2. 3.  
SCALE 1:50 @ A3

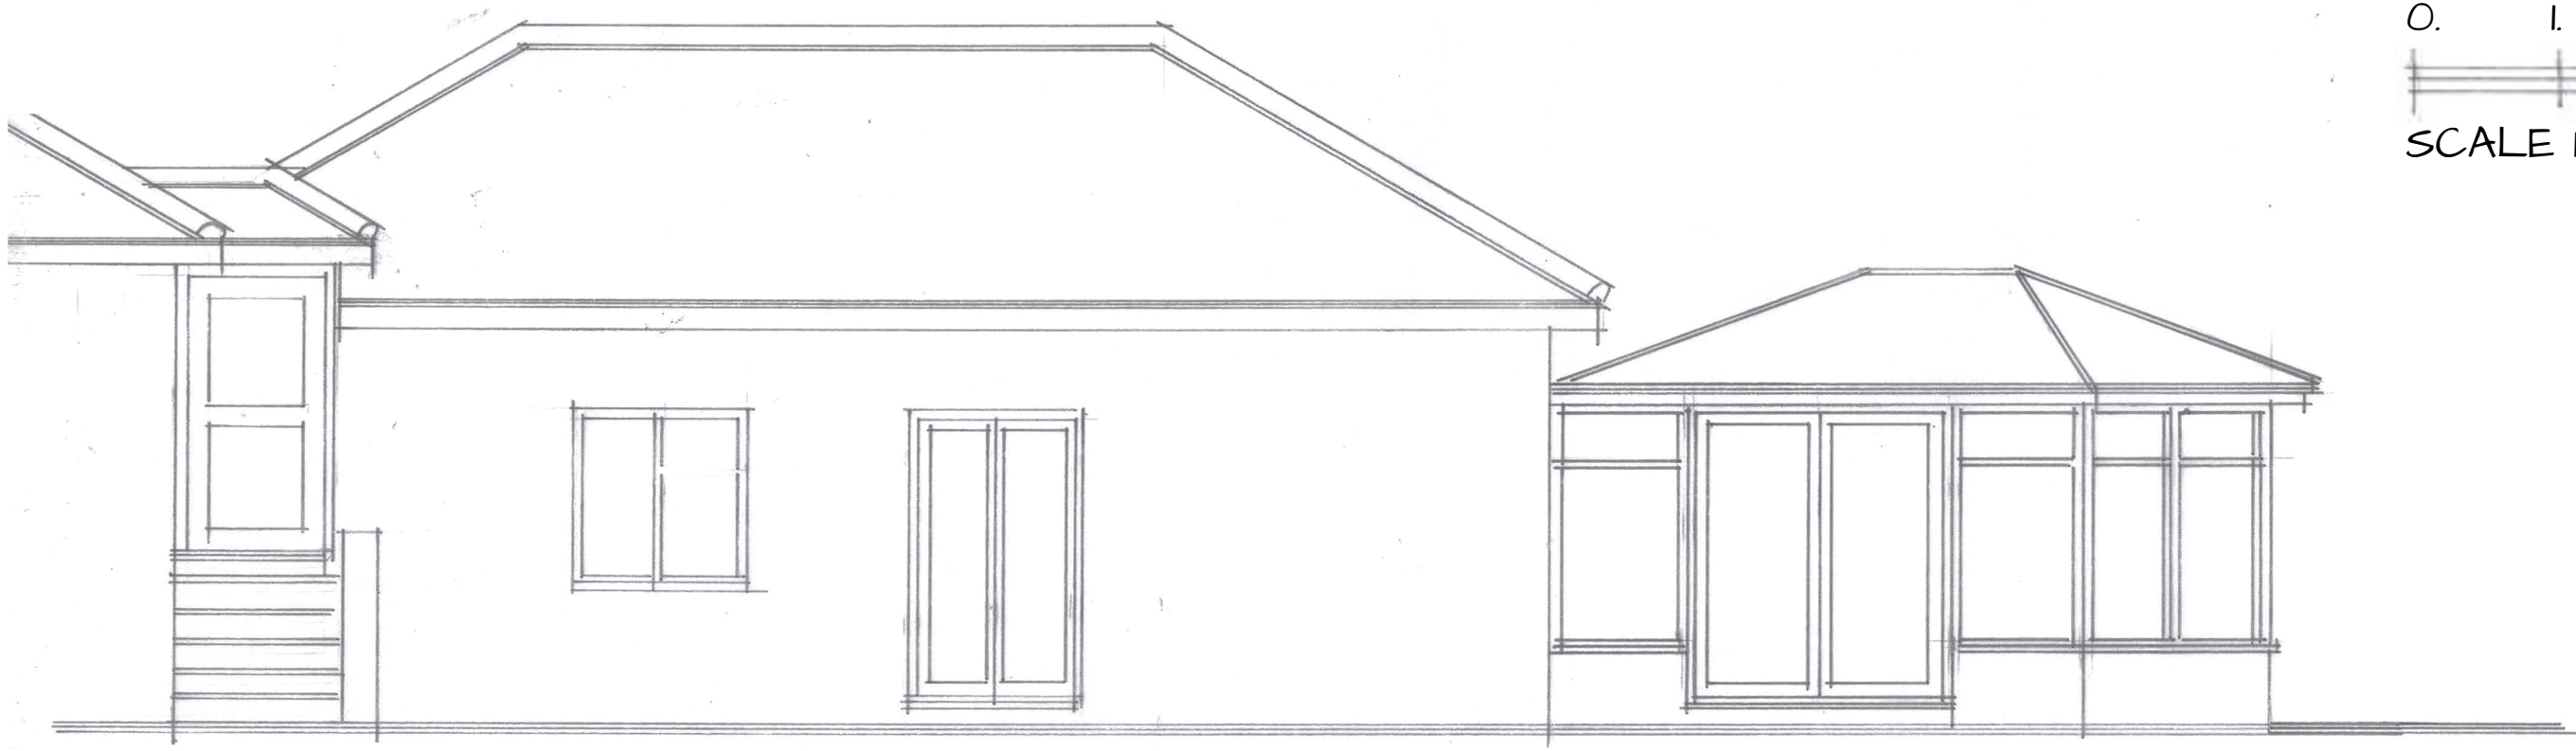

MRS AND MRS S FOUNTAIN  
140 WENDOVER ROAD  
STOKE MANDEVILLE  
BUCKS

EXISTING SIDE  
ELEVATIONS

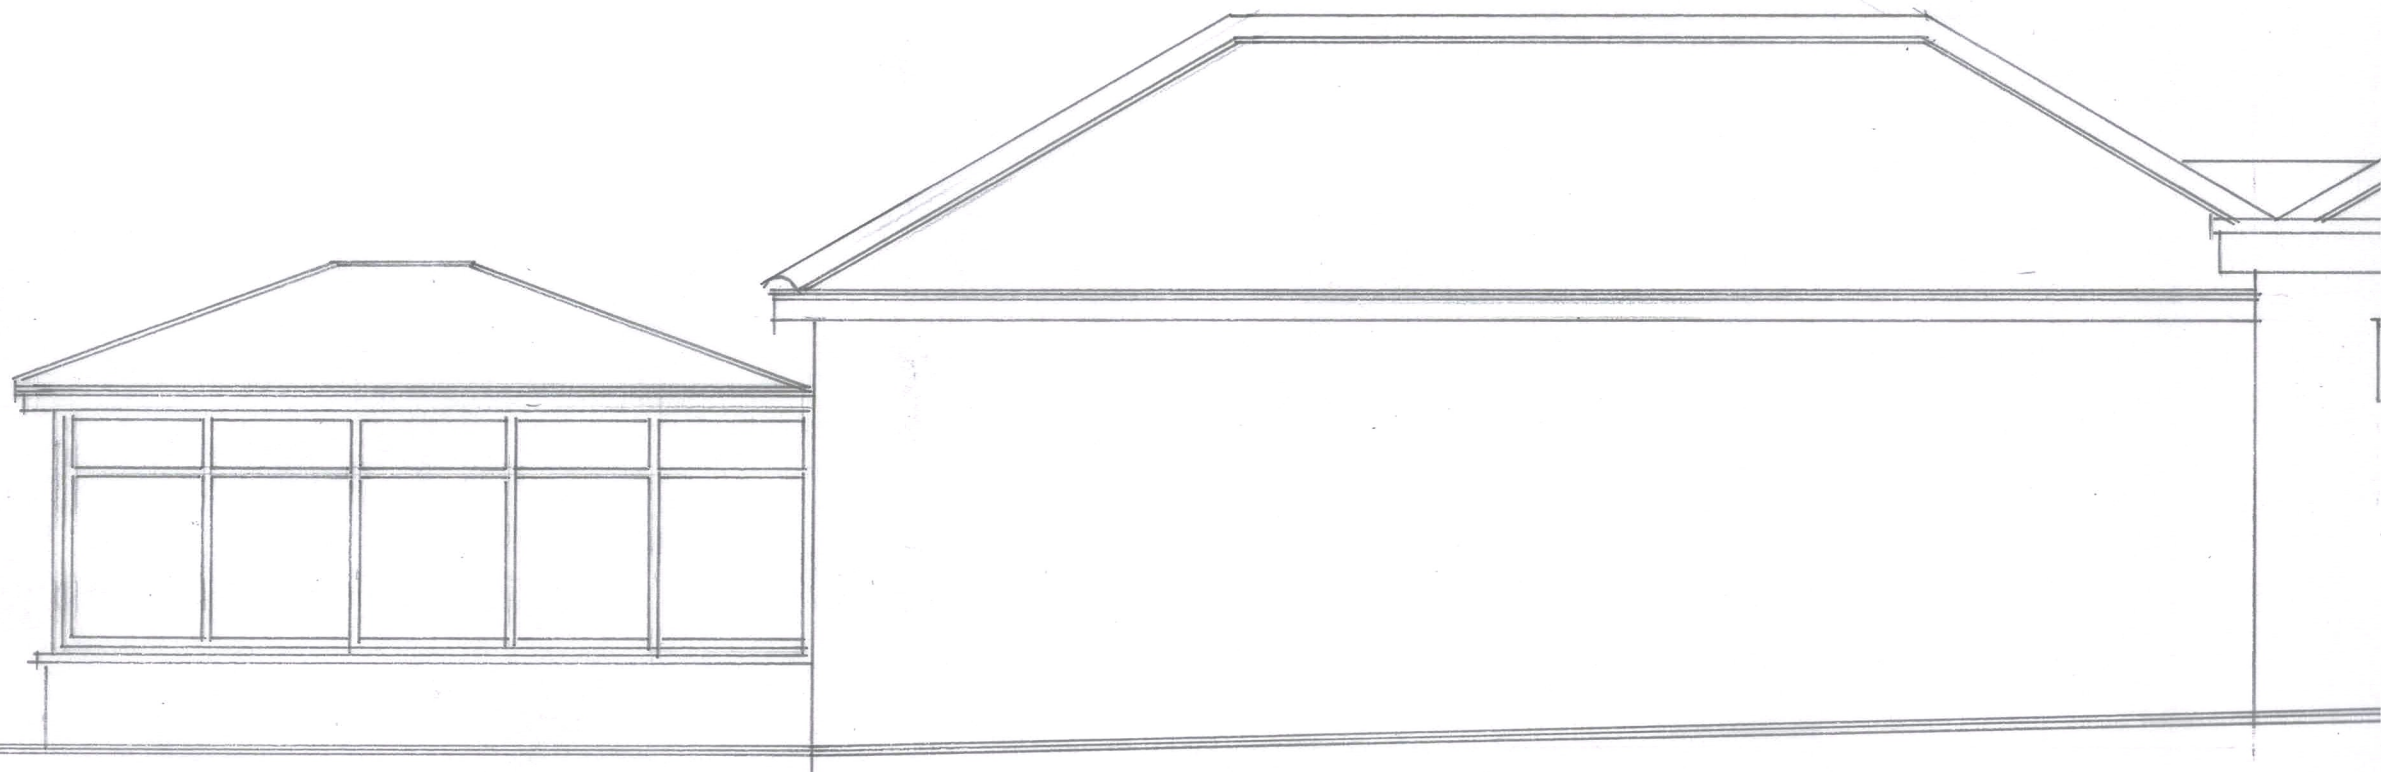

FEBRUARY 2024