



0. 1. 2. 3.
SCALE 1: 50 @ A3

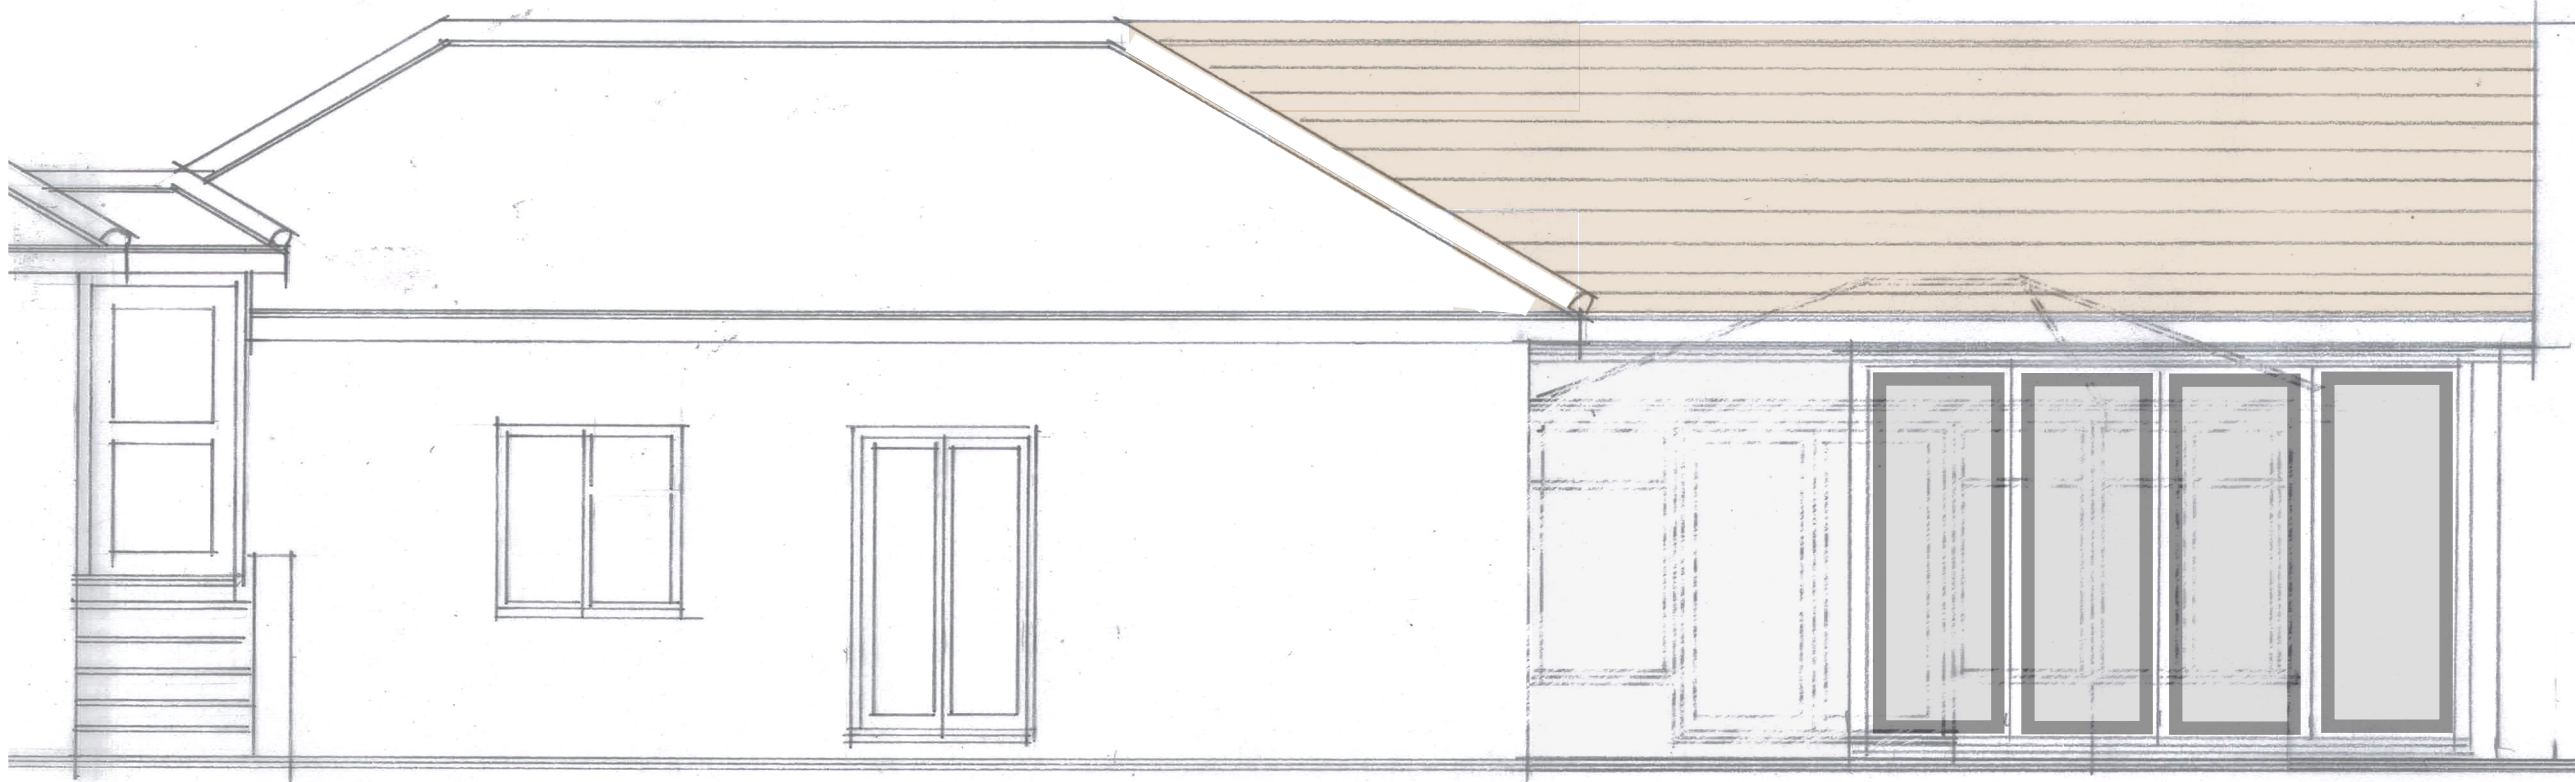

SIDE ELEVATION FACING GARDEN

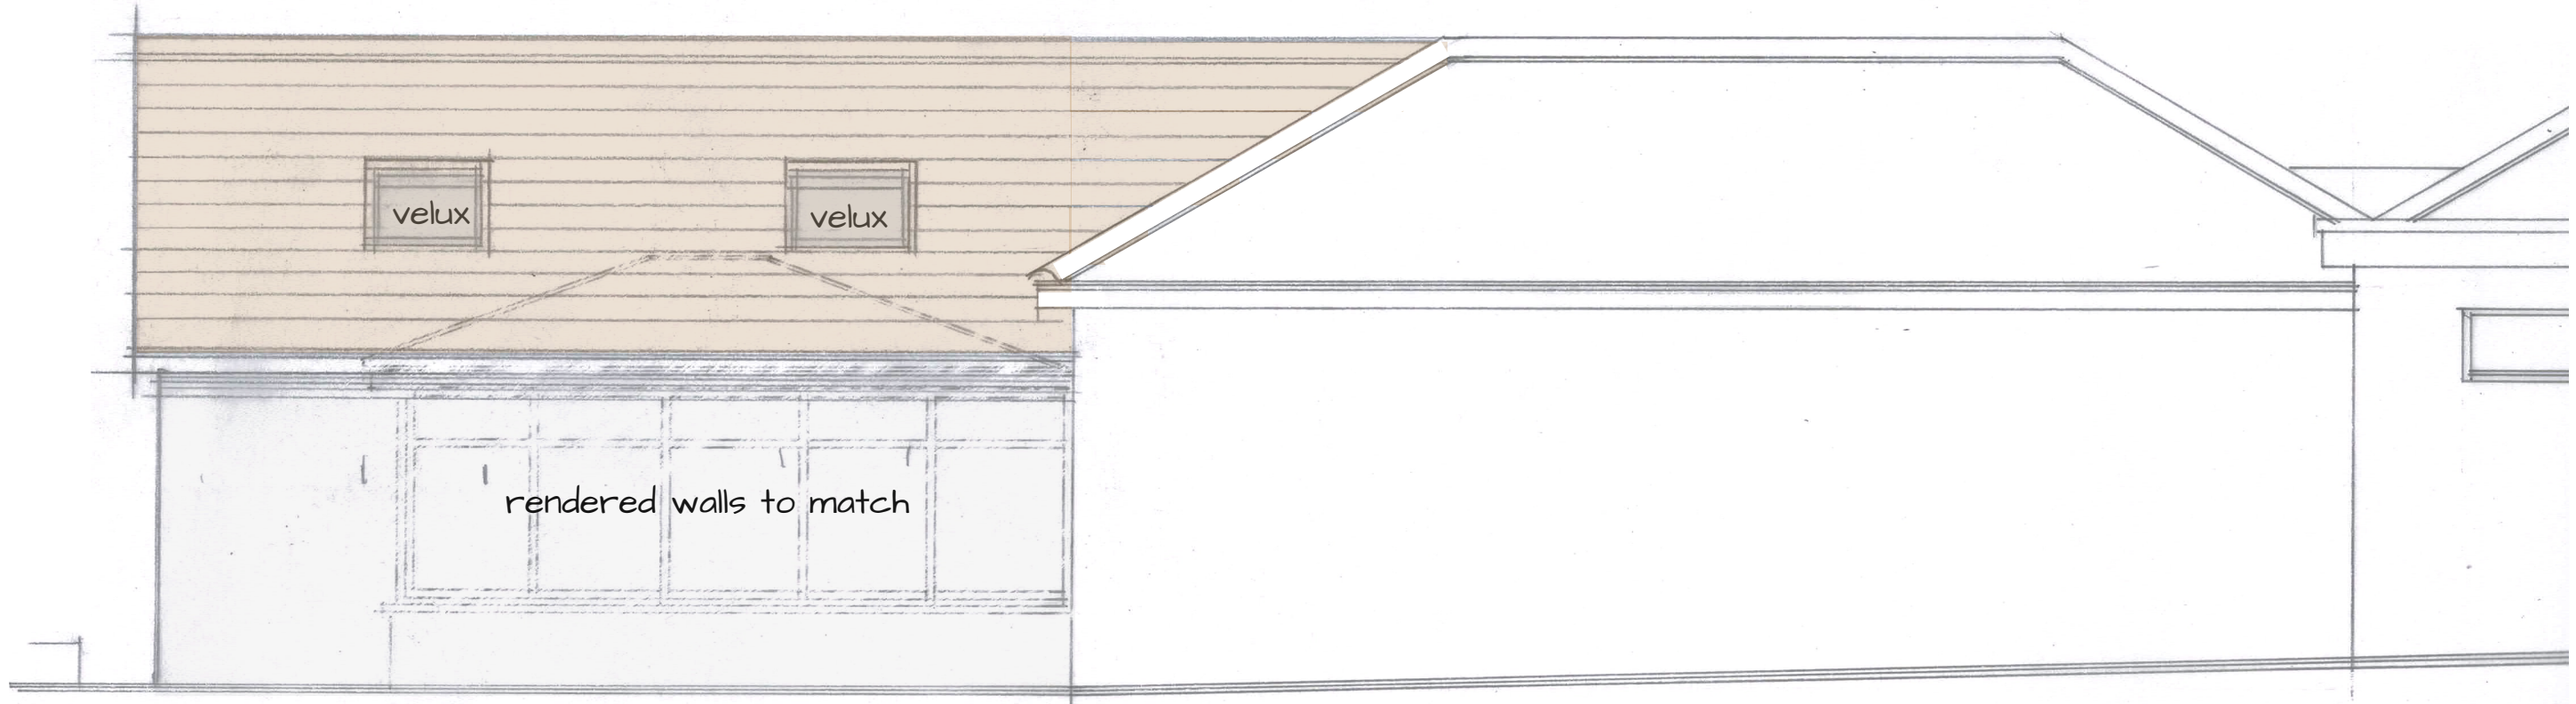

SIDE ELEVATION FACING NEIGHBOUR

140 WENDOVER ROAD
STOKE MANDEVILLE
BUCKS
SKETCH SIDE ELEVATIONS

A

FEBRUARY 2024