



0. 1. 2. 3. 1: 50
 @ A3
 0. 10. 20. 30 1: 500

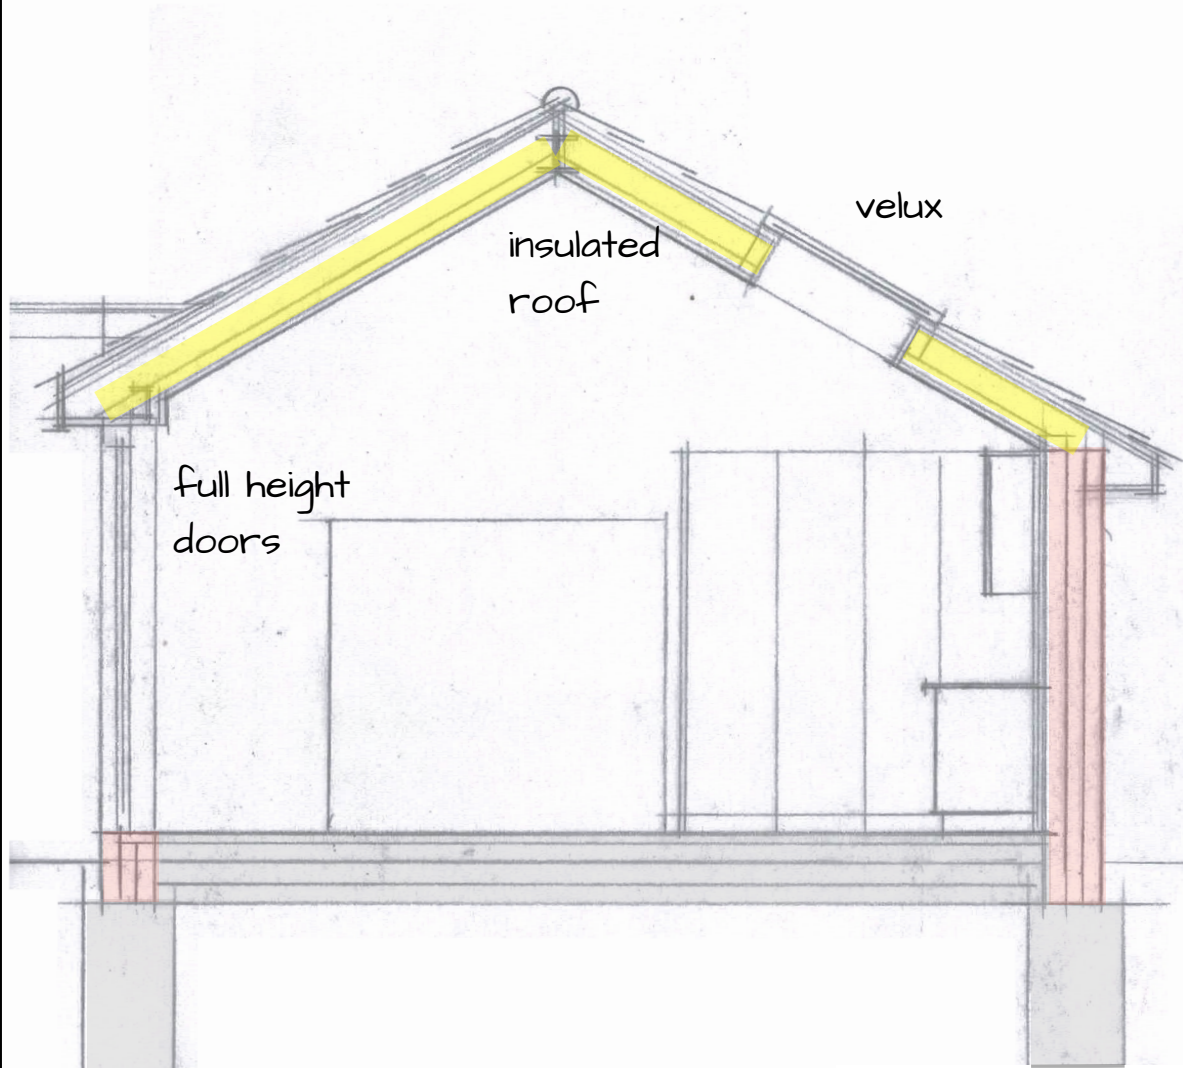


CROSS SECTION

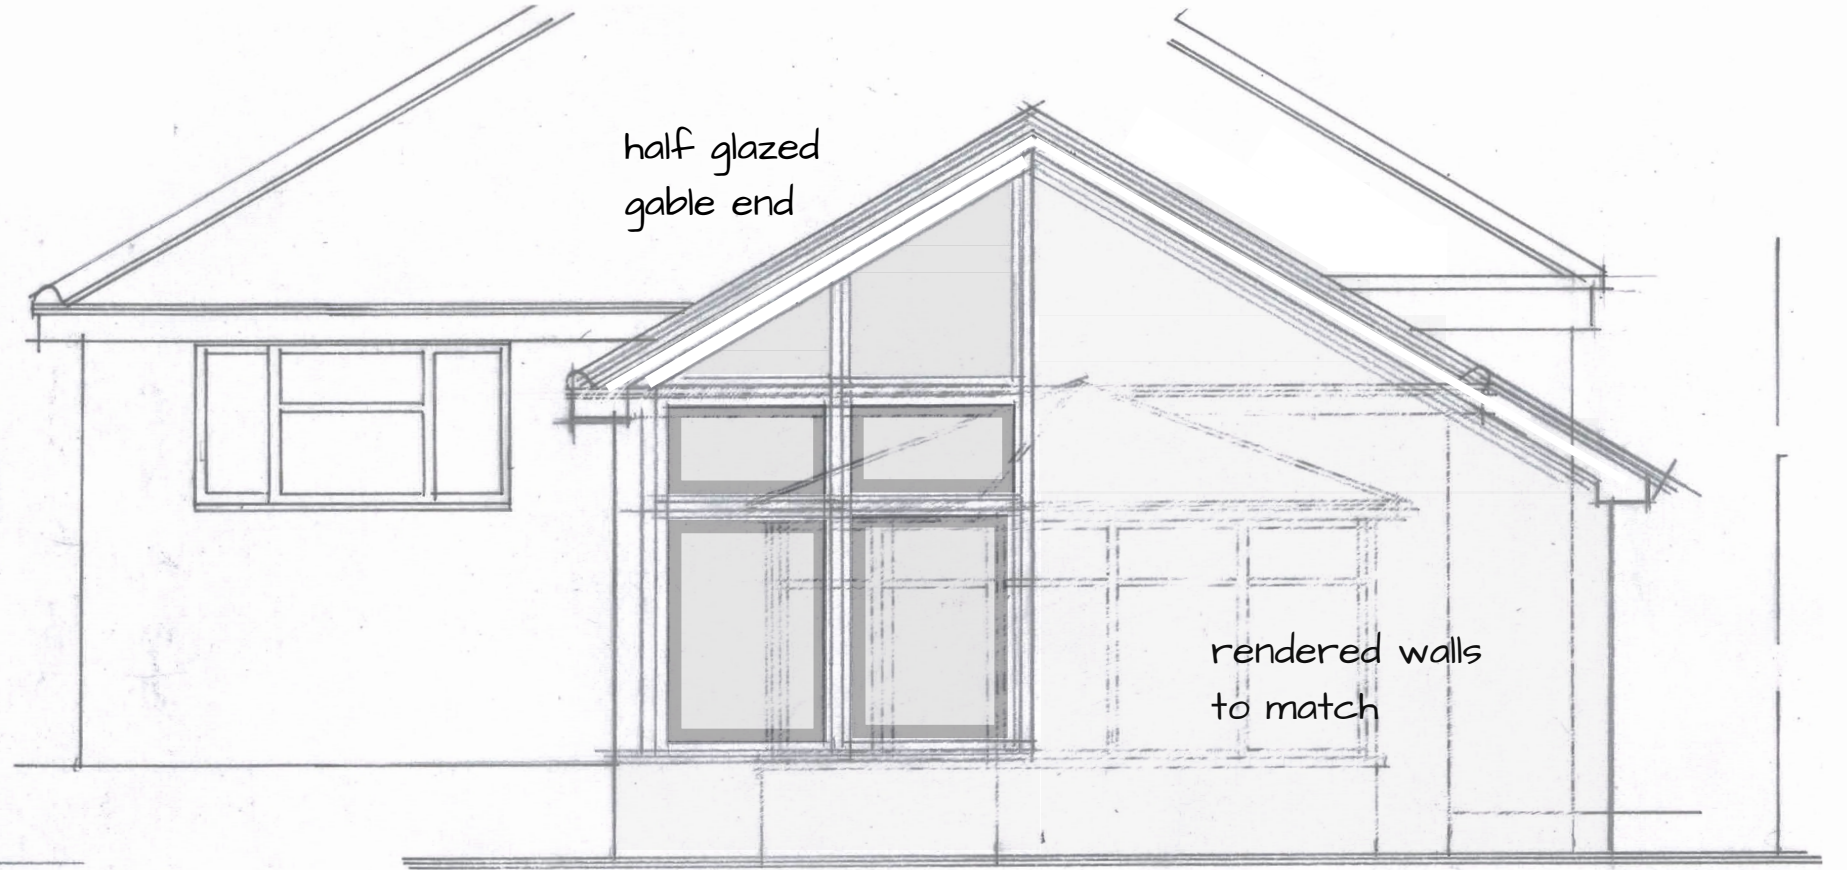

REAR ELEVATION

140 WENDOVER ROAD
 STOKE MANDEVILLE
 BUCKS

SKETCH REAR ELEVATION
 AND SECTION

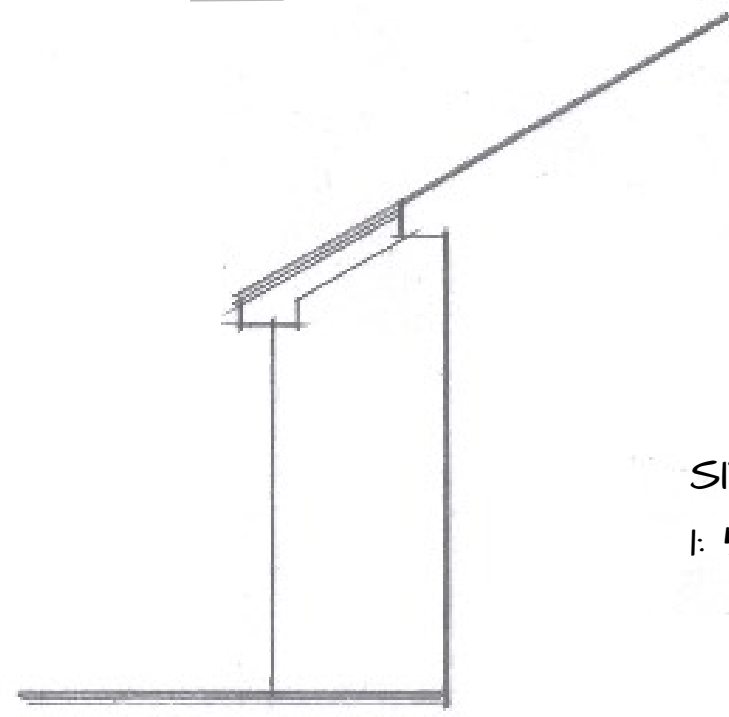

RETURN ELEVATION

SITE PLAN
 1: 500



FEBRUARY 2024