



ELEVATION 7 - 1

Prestressed reinforced concrete panels 1m high

Single skin steel box profile roof sheets
Colour - Anthracite Grey

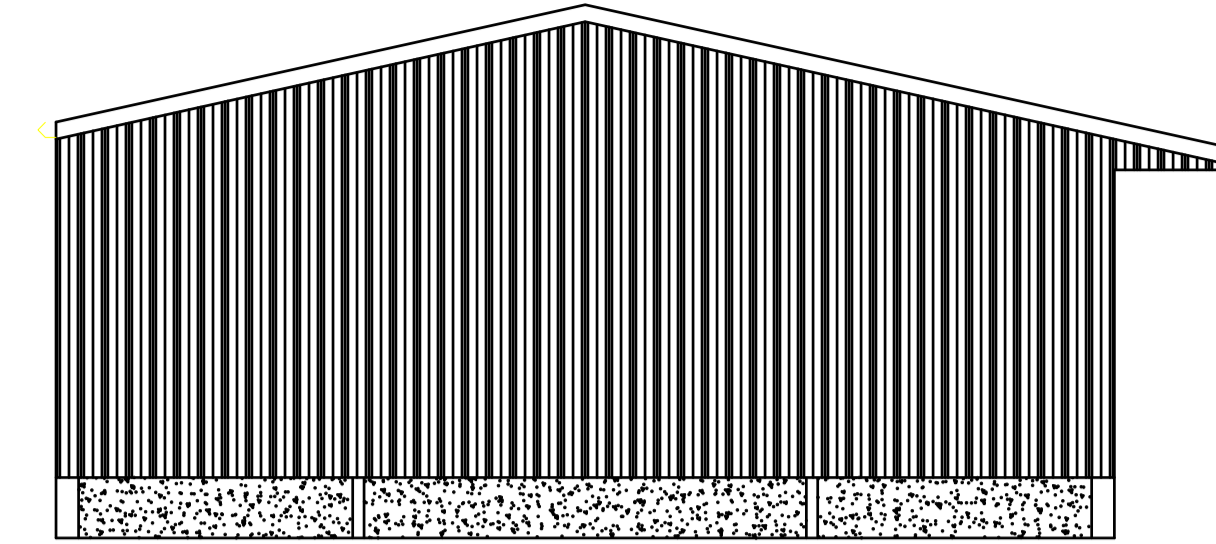


ELEVATION 1 - 14

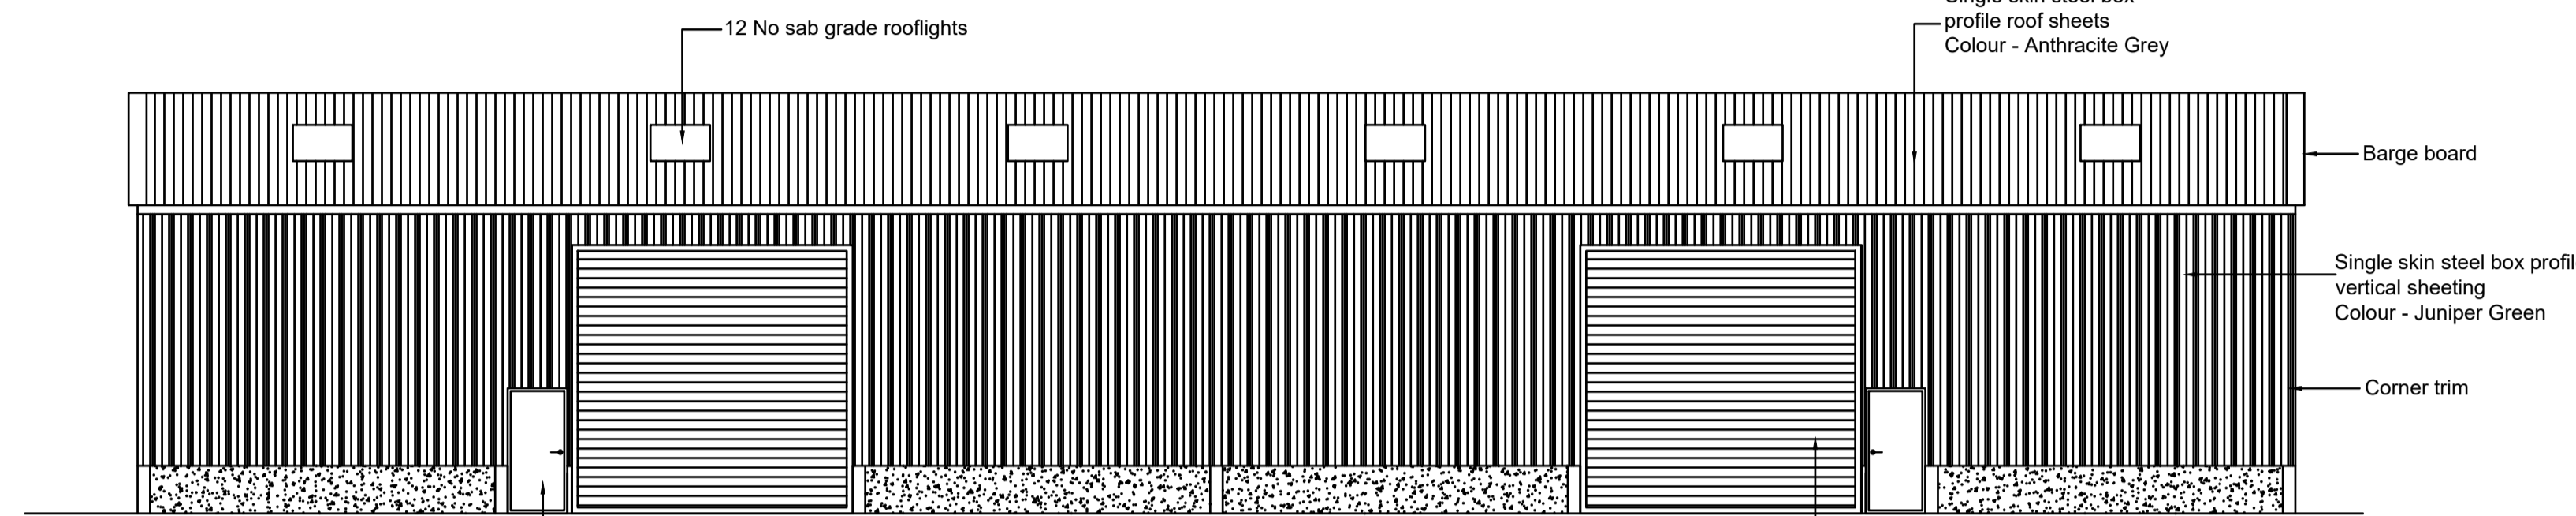


ELEVATION 14 - 8

2 No pressed steel personnel doors


2 No roller shutter doors
5m wide x 4.5m high

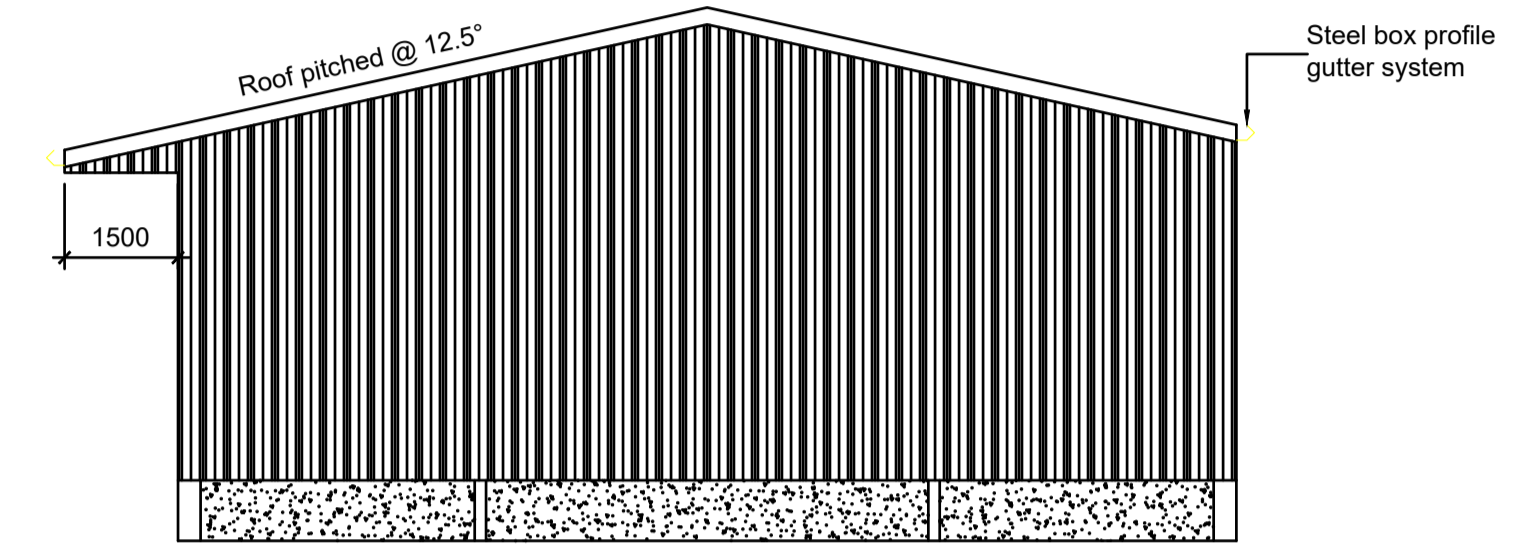

ELEVATION 8 - 7

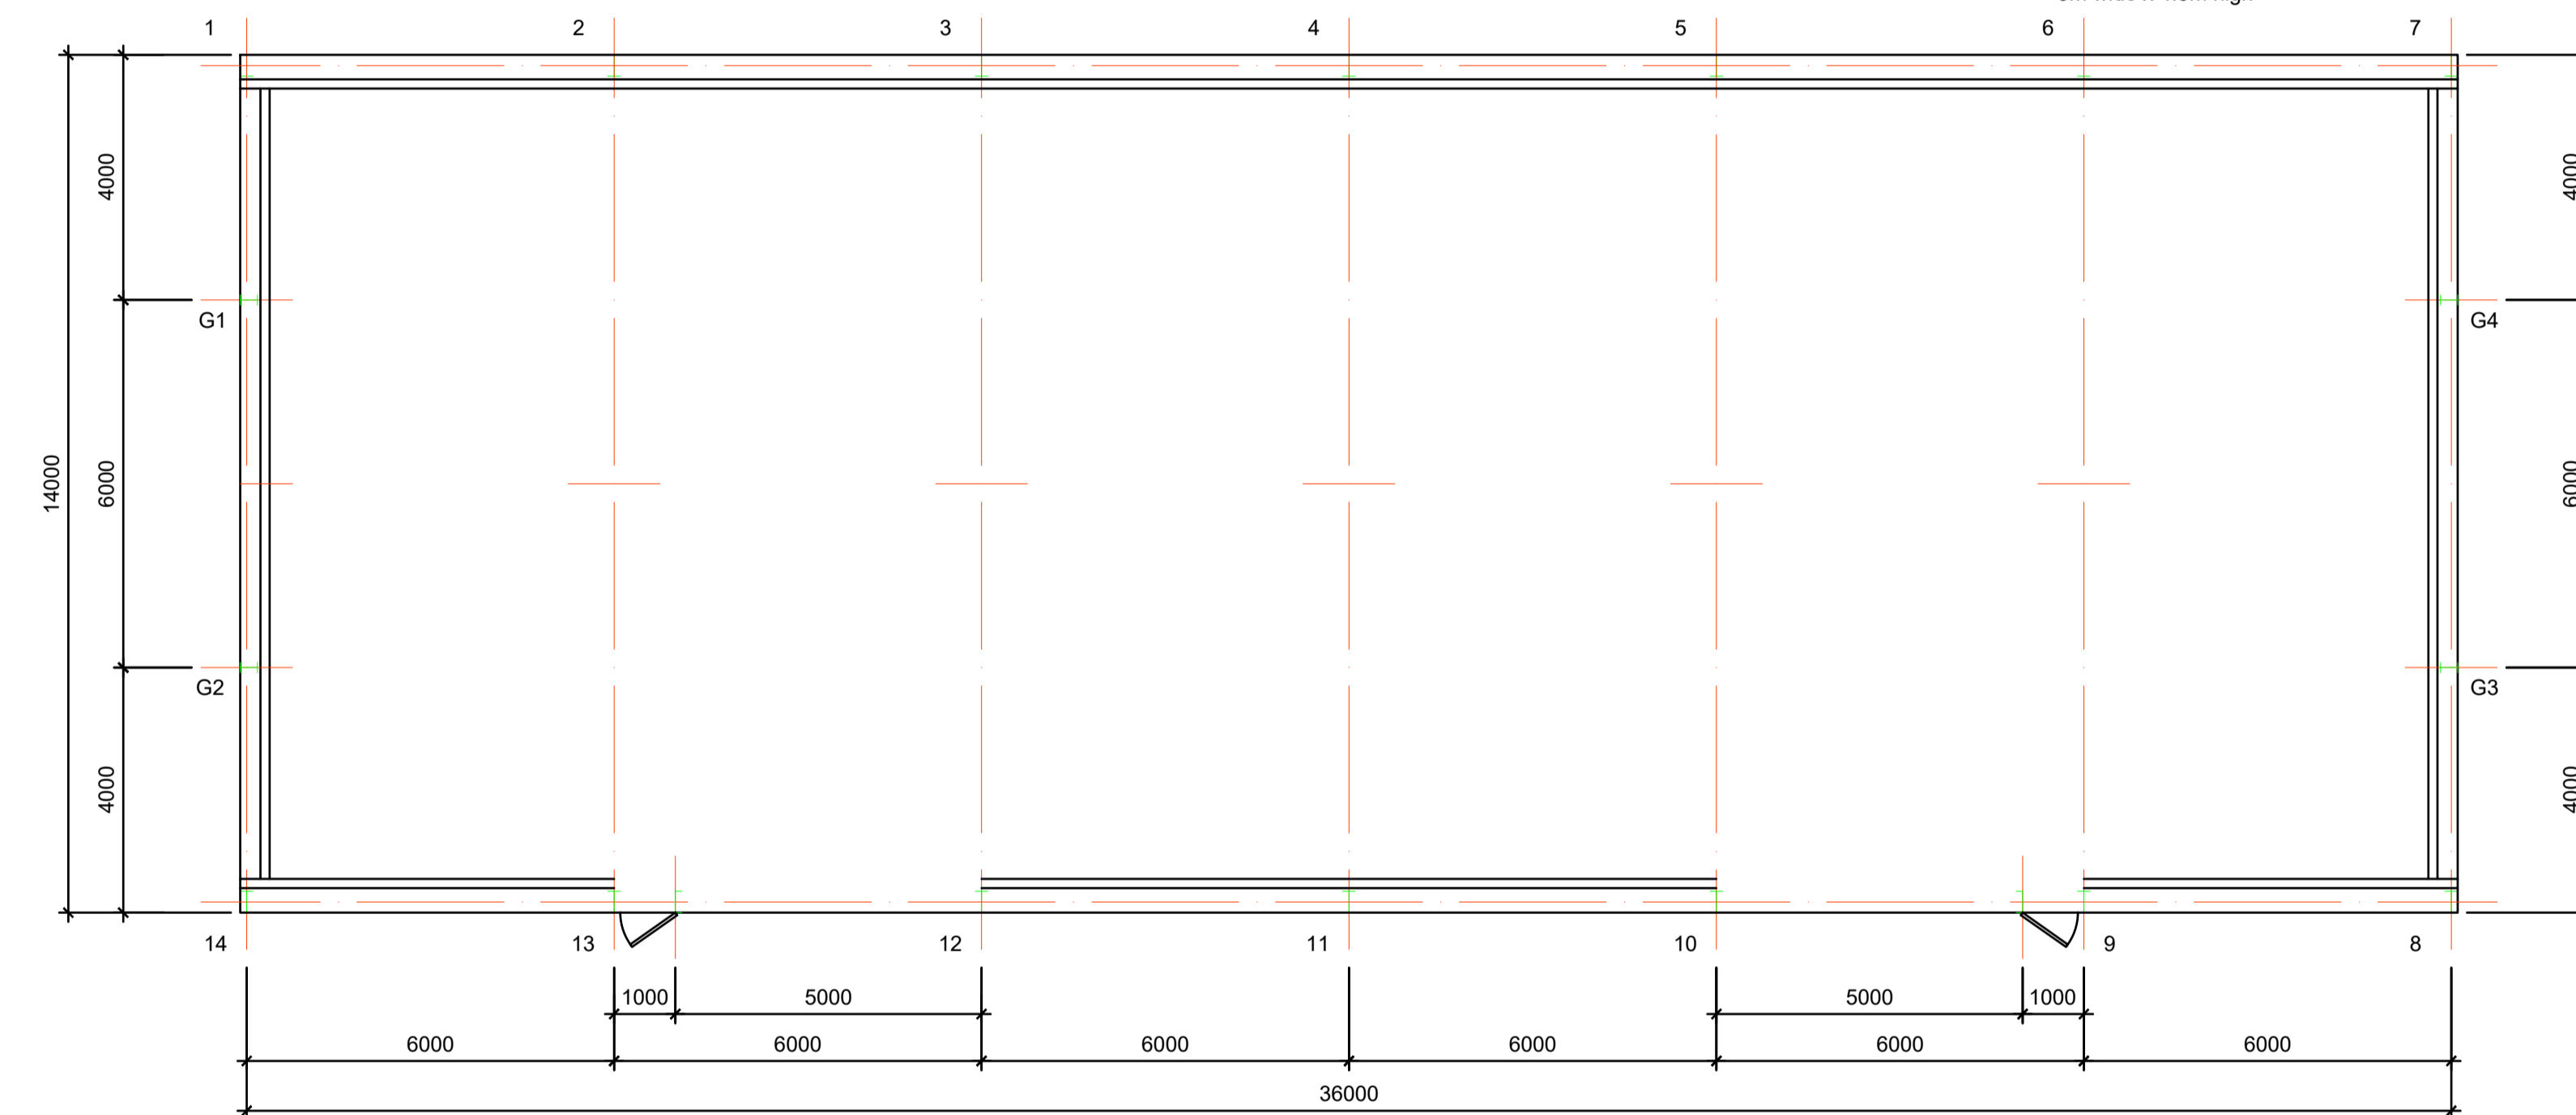

0m 1m 2m 3m 4m 5m 6m 7m 8m 9m 10m

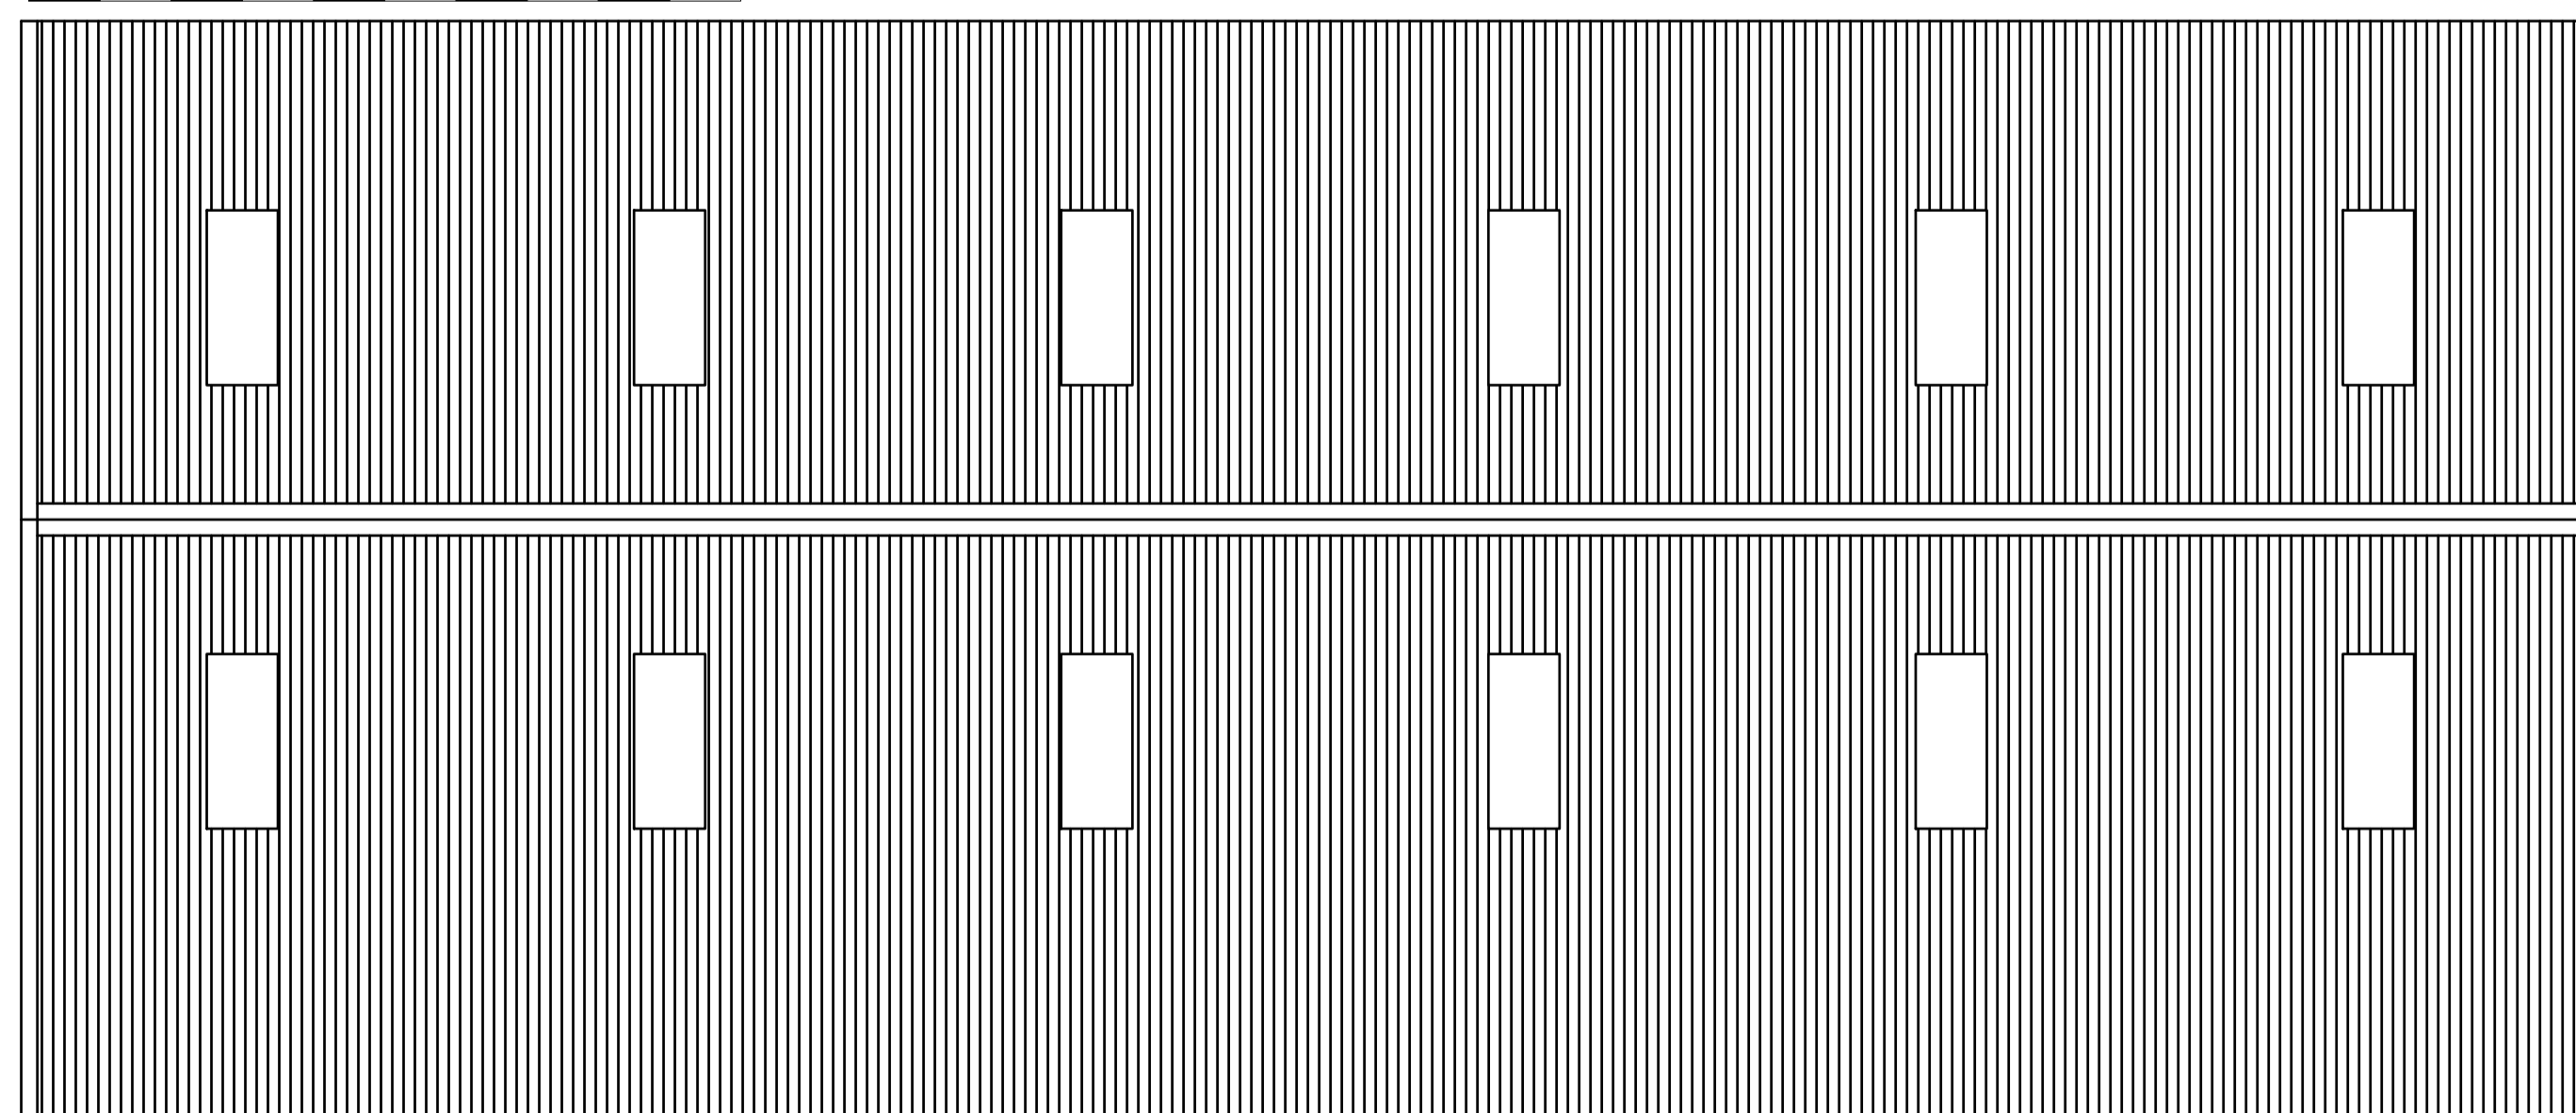

NOTE!
ALL MAPS REPRODUCED UNDER LICENCE No 100047474.

NOTE
ALL MATERIALS USED ON THE PROPOSED STRUCTURE WILL BE IN KEEPING WITH THE ADJOINING AND SURROUNDING BUILDINGS.

COPYRIGHT NOTICE
DRAWING REMAINS THE PROPERTY OF MT PLANNING AND MAY NOT BE REPRODUCED OR ALTERED WITHOUT THE PRIOR CONSENT OF MARK TUSON.

Date February 2024	Approved by
Drawn by MT	Scale - 1 : 100 on A1
Client Mr T Jolliffe Fairview Farm Main Road Dagnall HP4 1RE	Drg to be read in conjunction with engineers details and specification supplied by MT.
	Title Proposed new building

MT PLANNING
FOR ALL YOUR DRAWING NEEDS

07950 887579 mtplanning@hotmail.co.uk

REVISION:- A.

DRAWING NO:- MT / 1548 / 1