


# Proposed Side Elevation

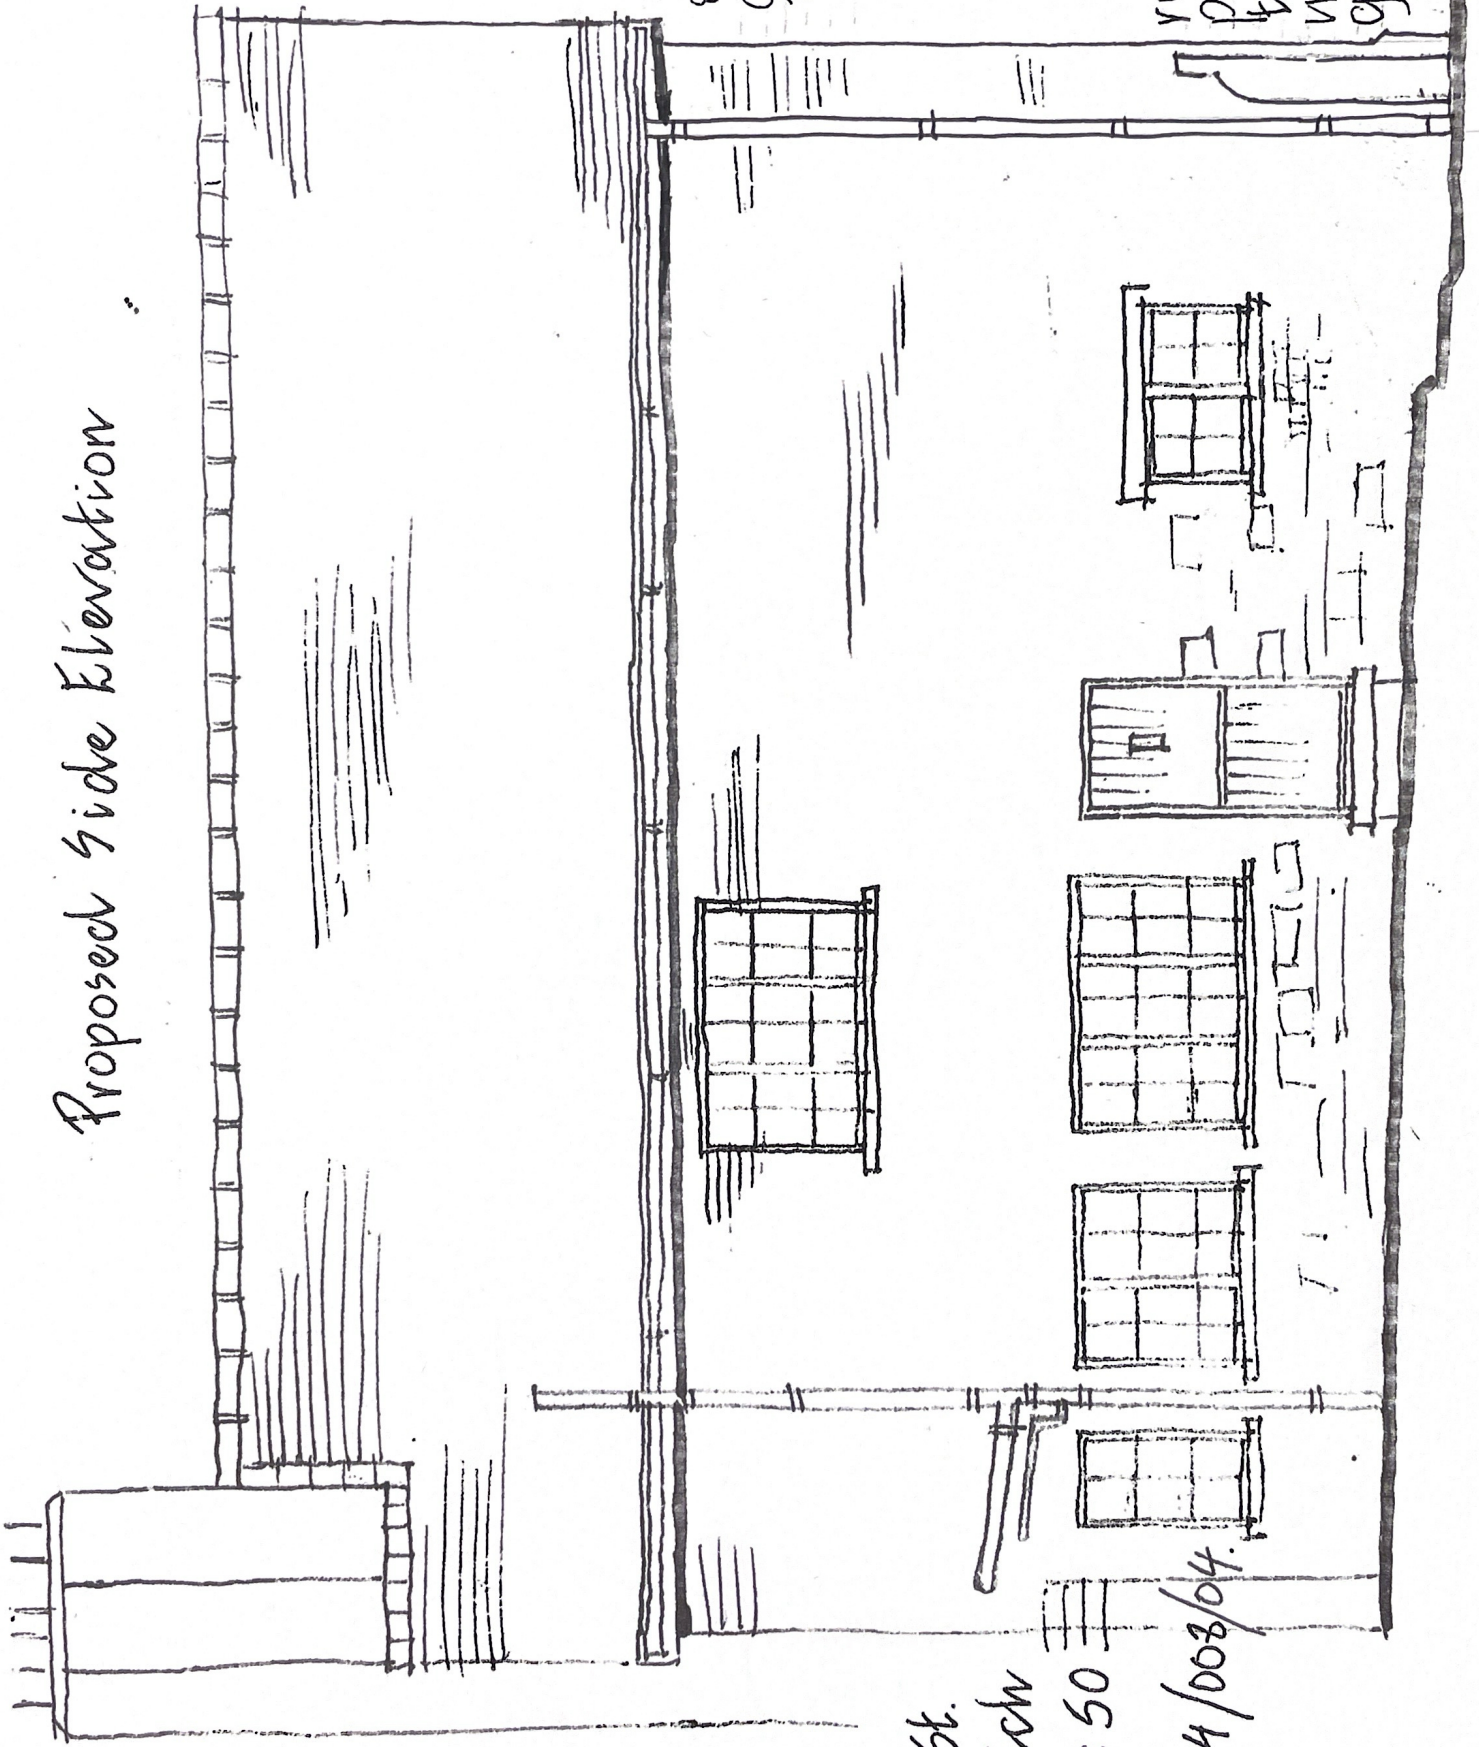

C.I. gutter  
& drip  
adapted  
to suit.

R/W dp. re  
positioned  
to disch -  
into extg  
gully.

1 King St.  
Sandwich  
Scale 1:50  
cut A 4.  
dwg 24/003/04.