


Block Plan
as Existing



Block Plan
as Proposed

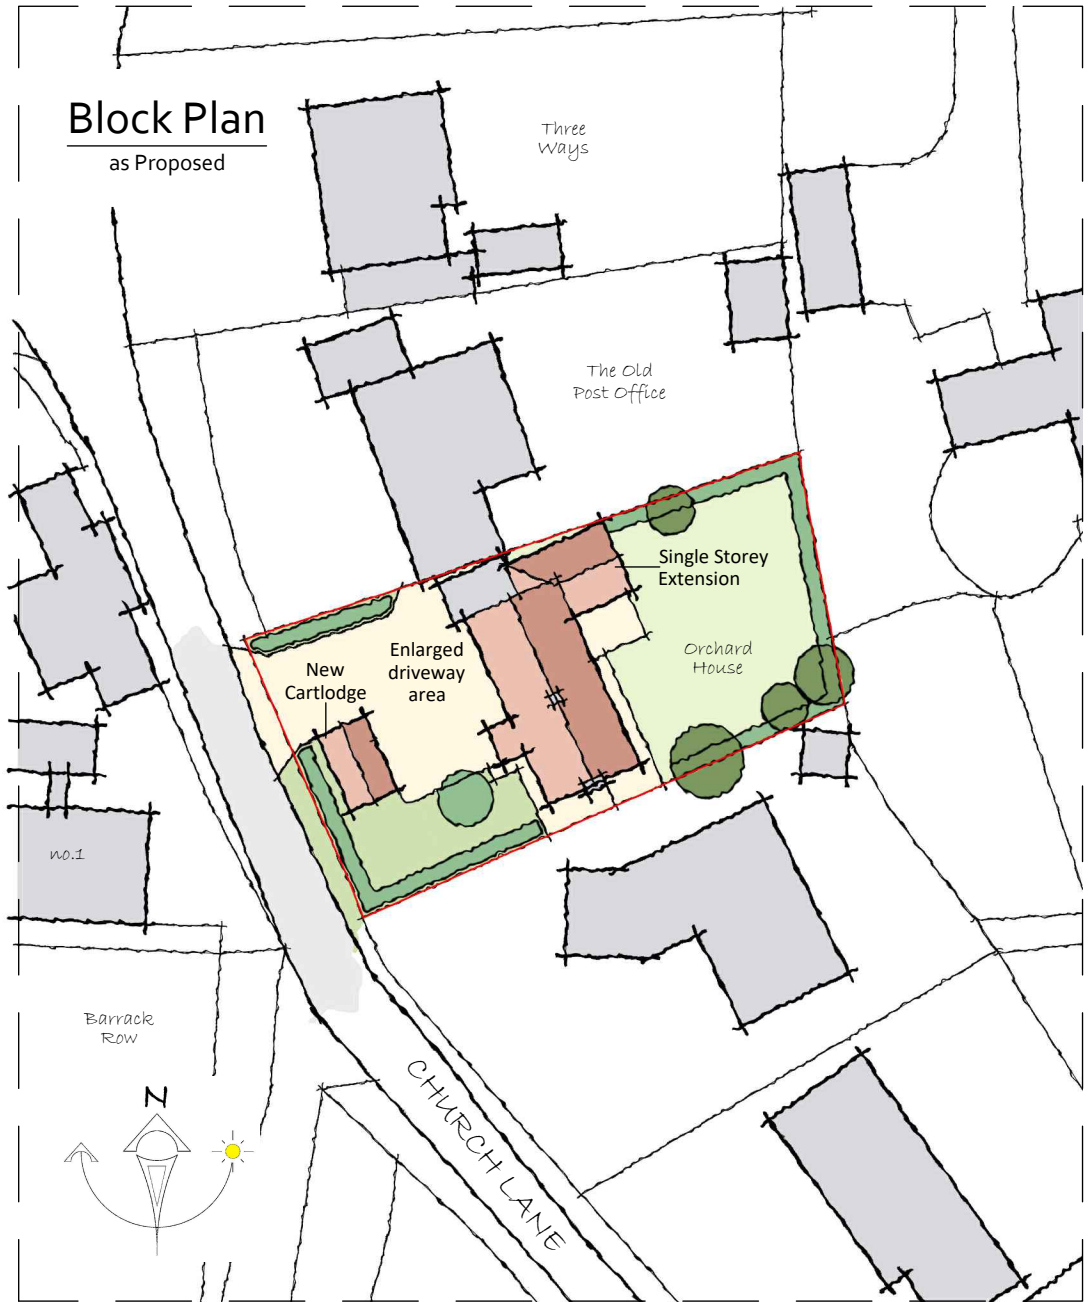

Issued for:

PLANNING

Project/Client:

Proposed Works to
Orchard House
Levington
Suffolk

Project No:

0665

Dwg No: Rev:
0004 A

Scale: 1:500
@ A4

Drawing:

Block Plan
as Existing & Proposed

North:



Drawn By: Date:
PJA 02/2024

Checked By: Date:
PJA 02/2024