






george buchanan architects accepts responsibility for this document to the commissioning party only and not to any other.

george buchanan architects does not accept liability for accuracy or veracity of survey information provided by others and used in the preparation of this drawing.

All vertical and horizontal dimensions and levels must be checked and verified on site.

Note: Do not scale from drawing, refer to stated dimensions only.

Copyright: george buchanan architects

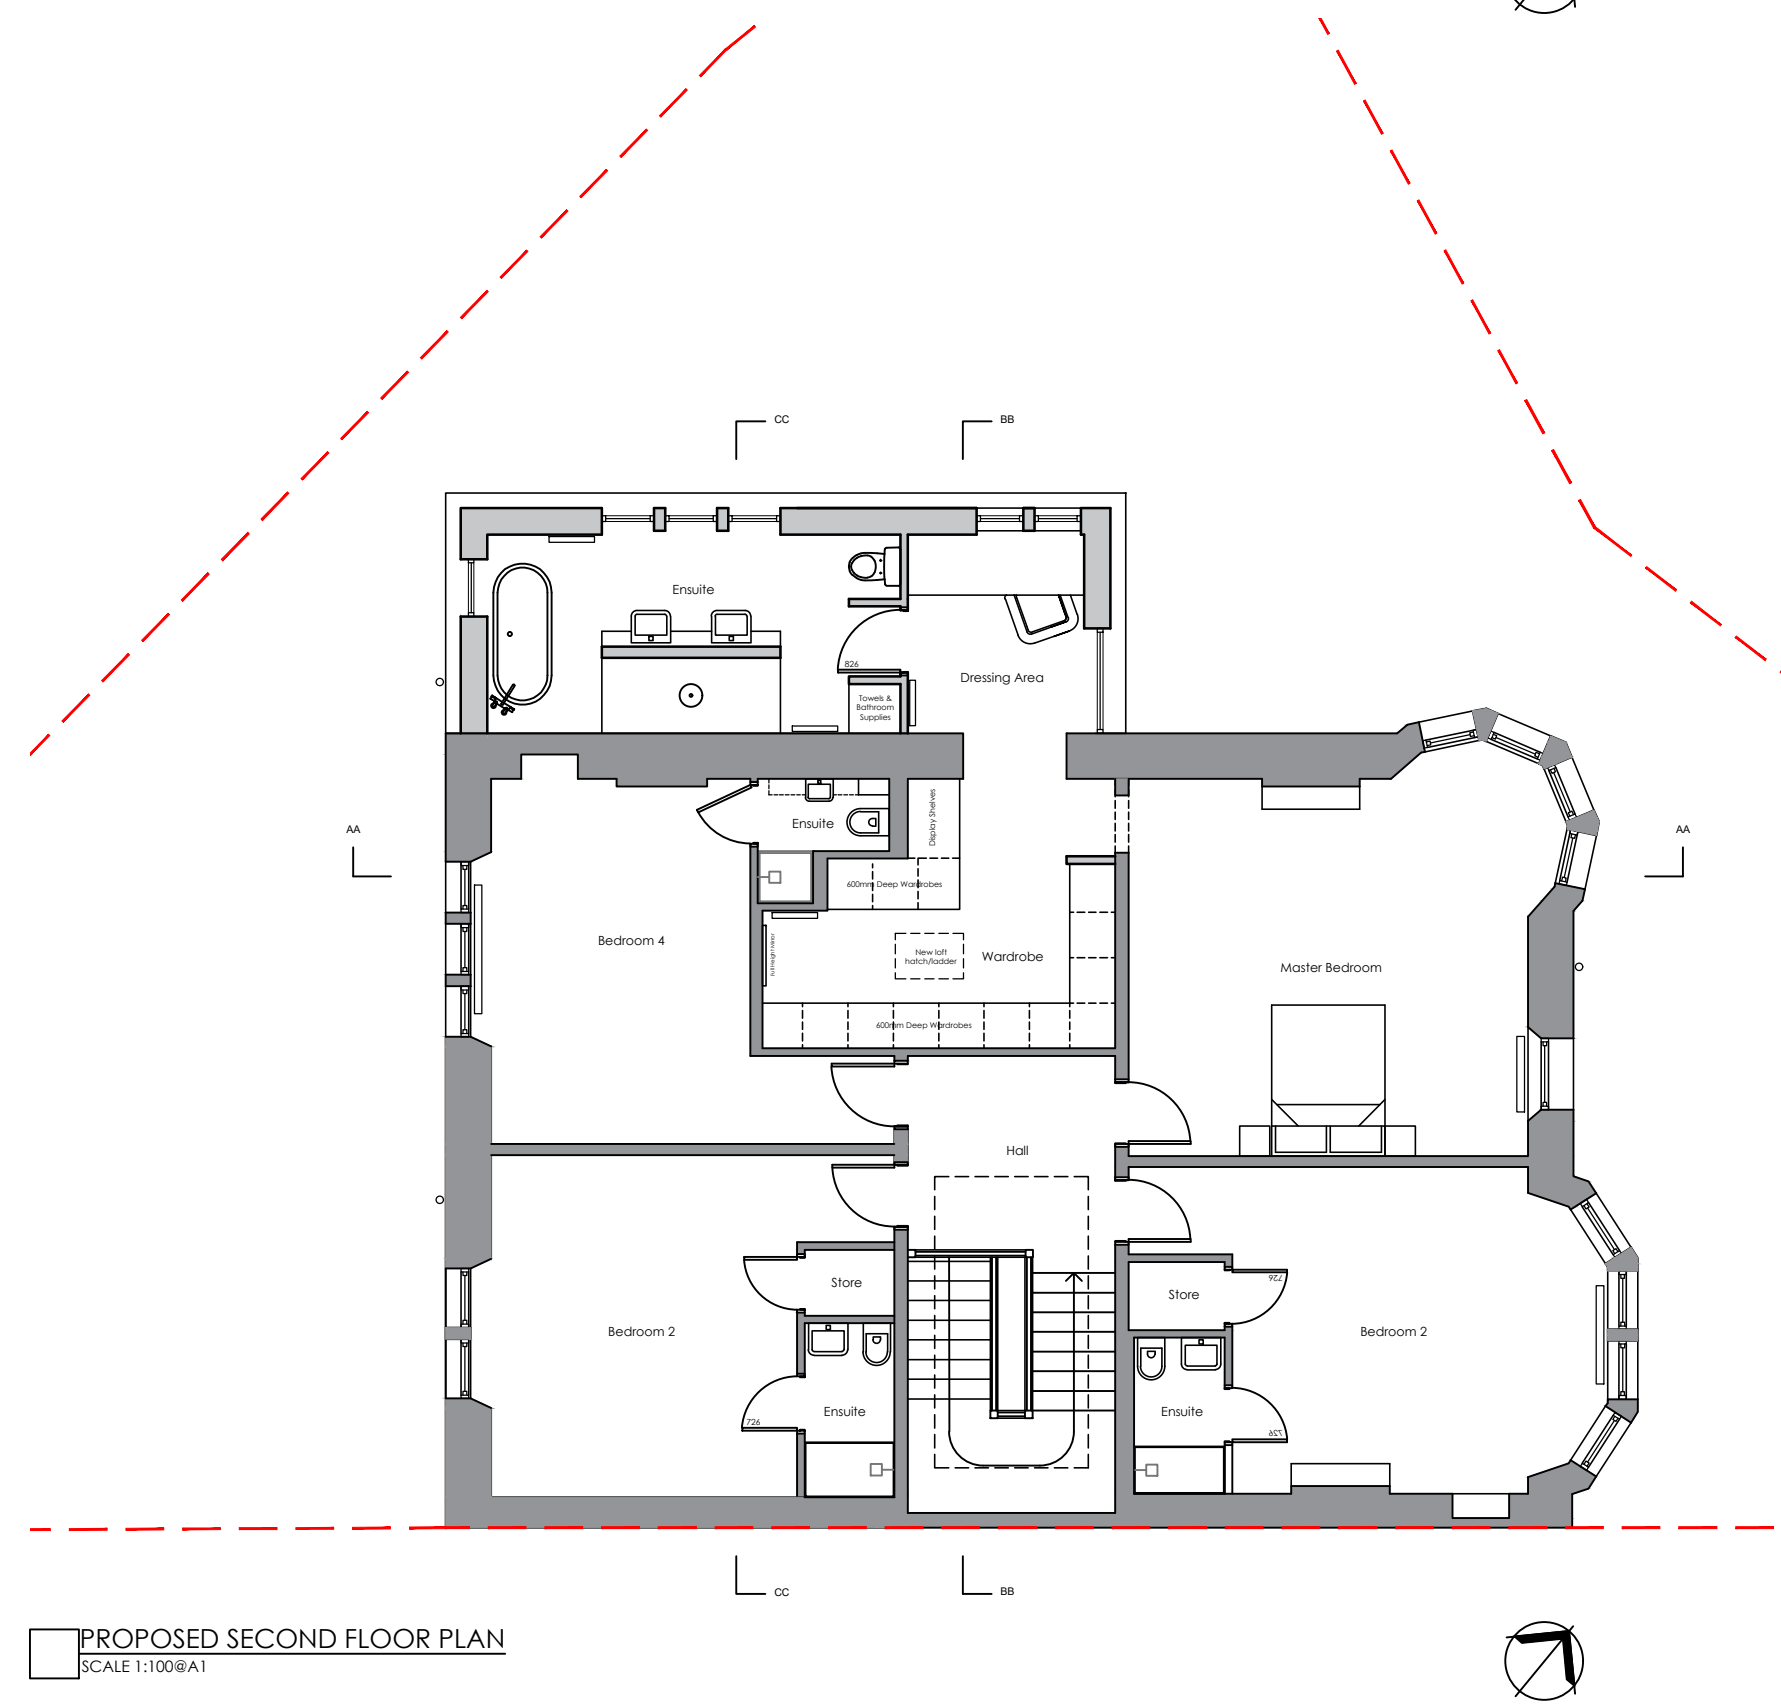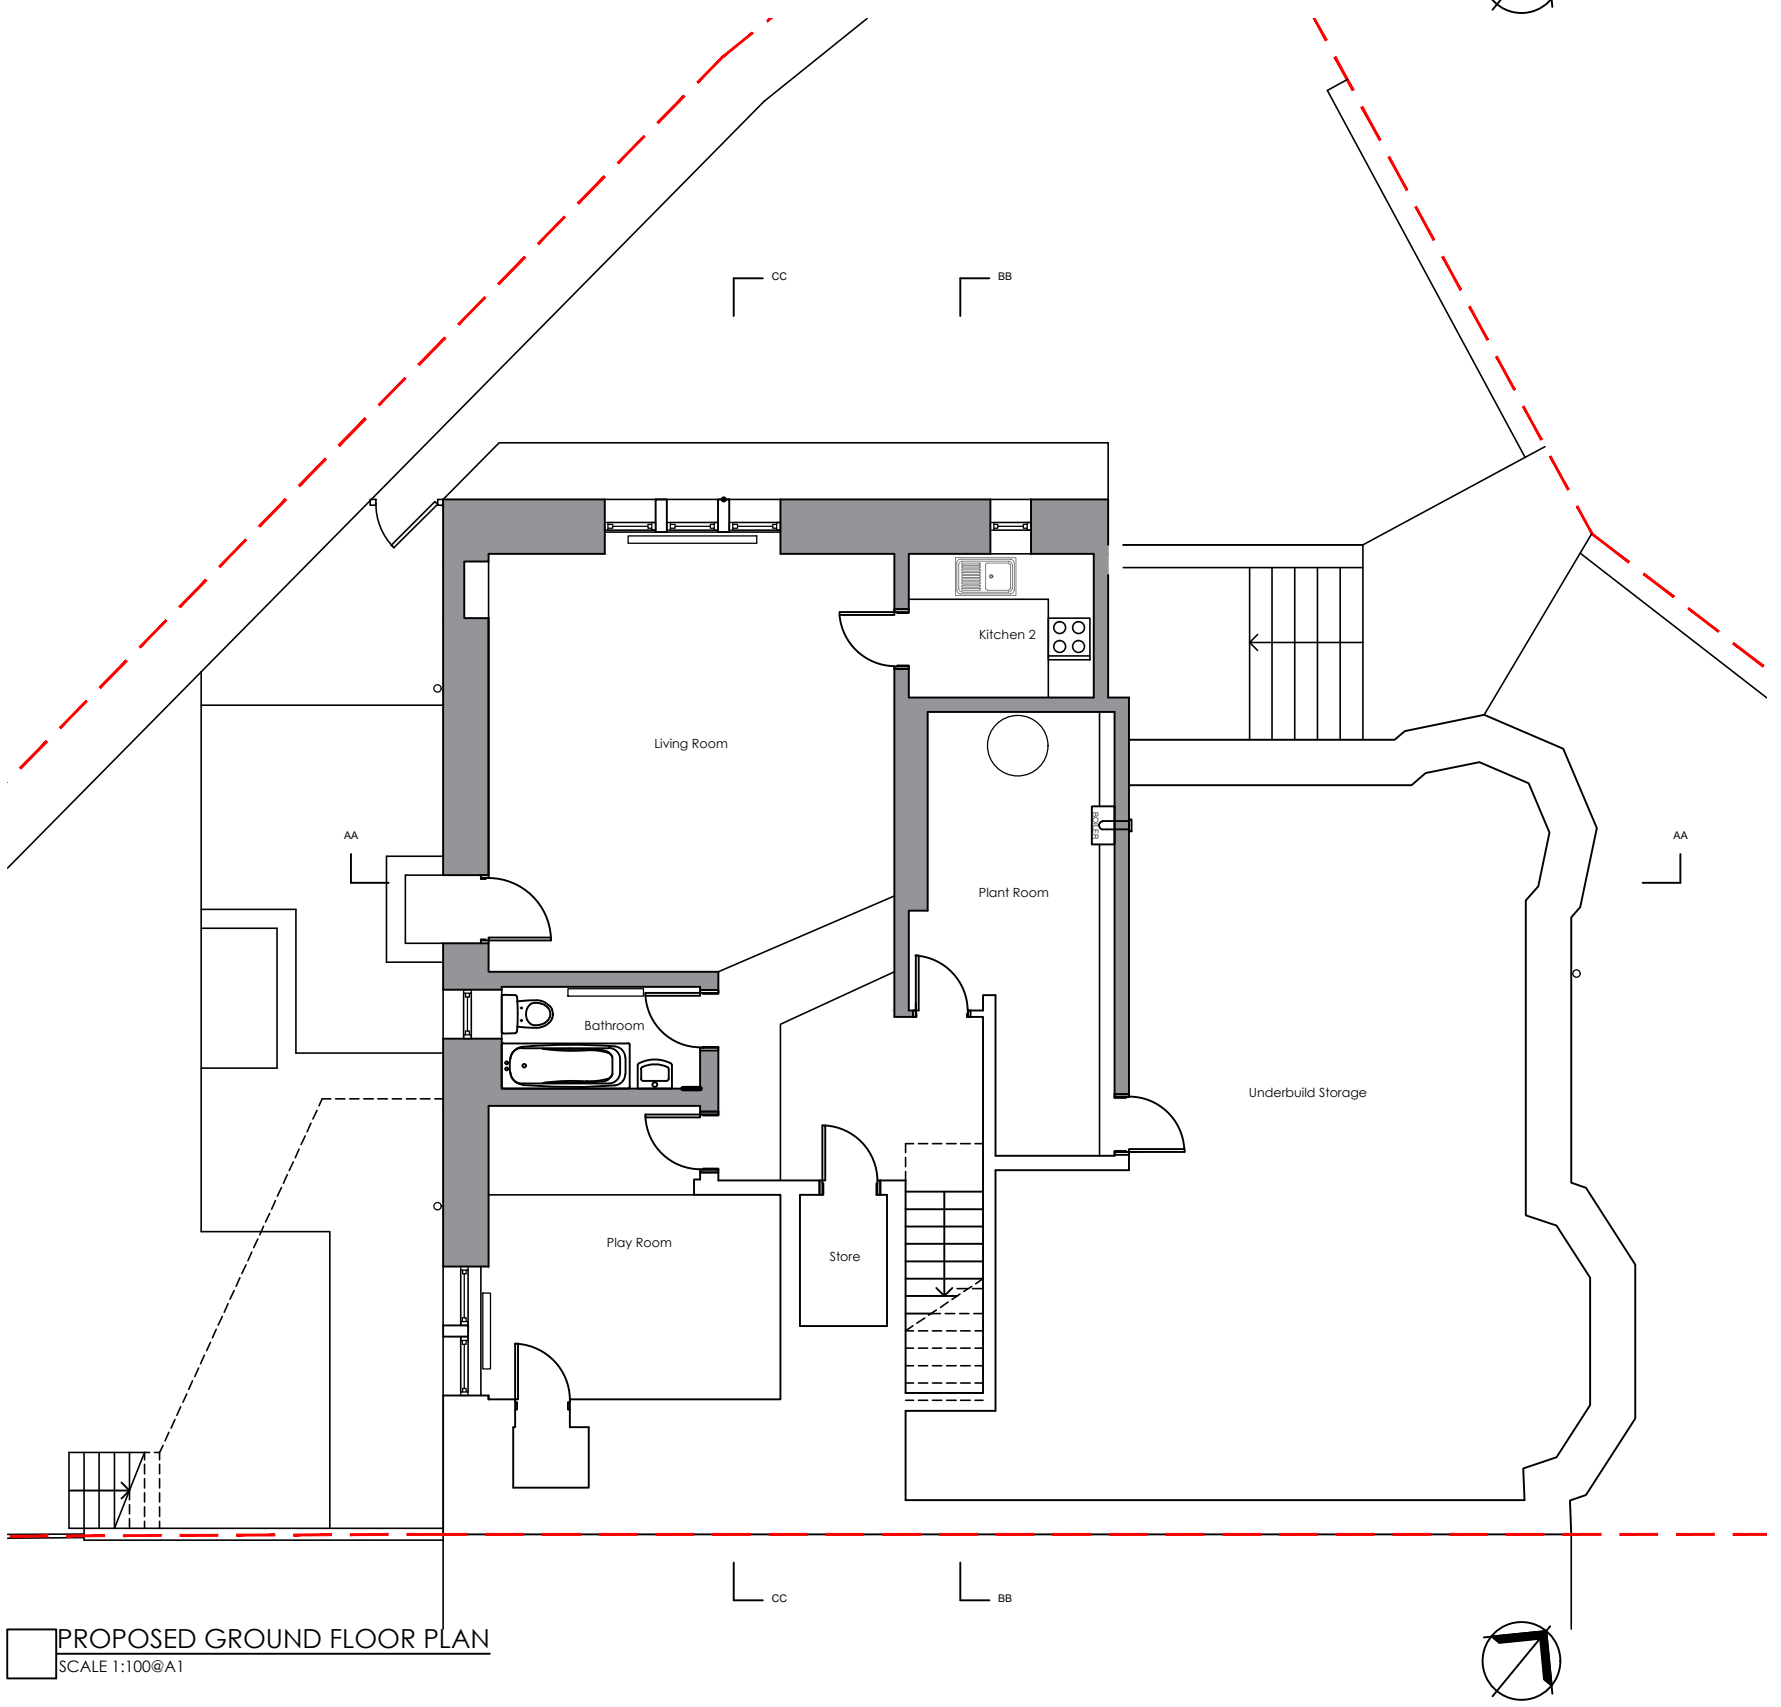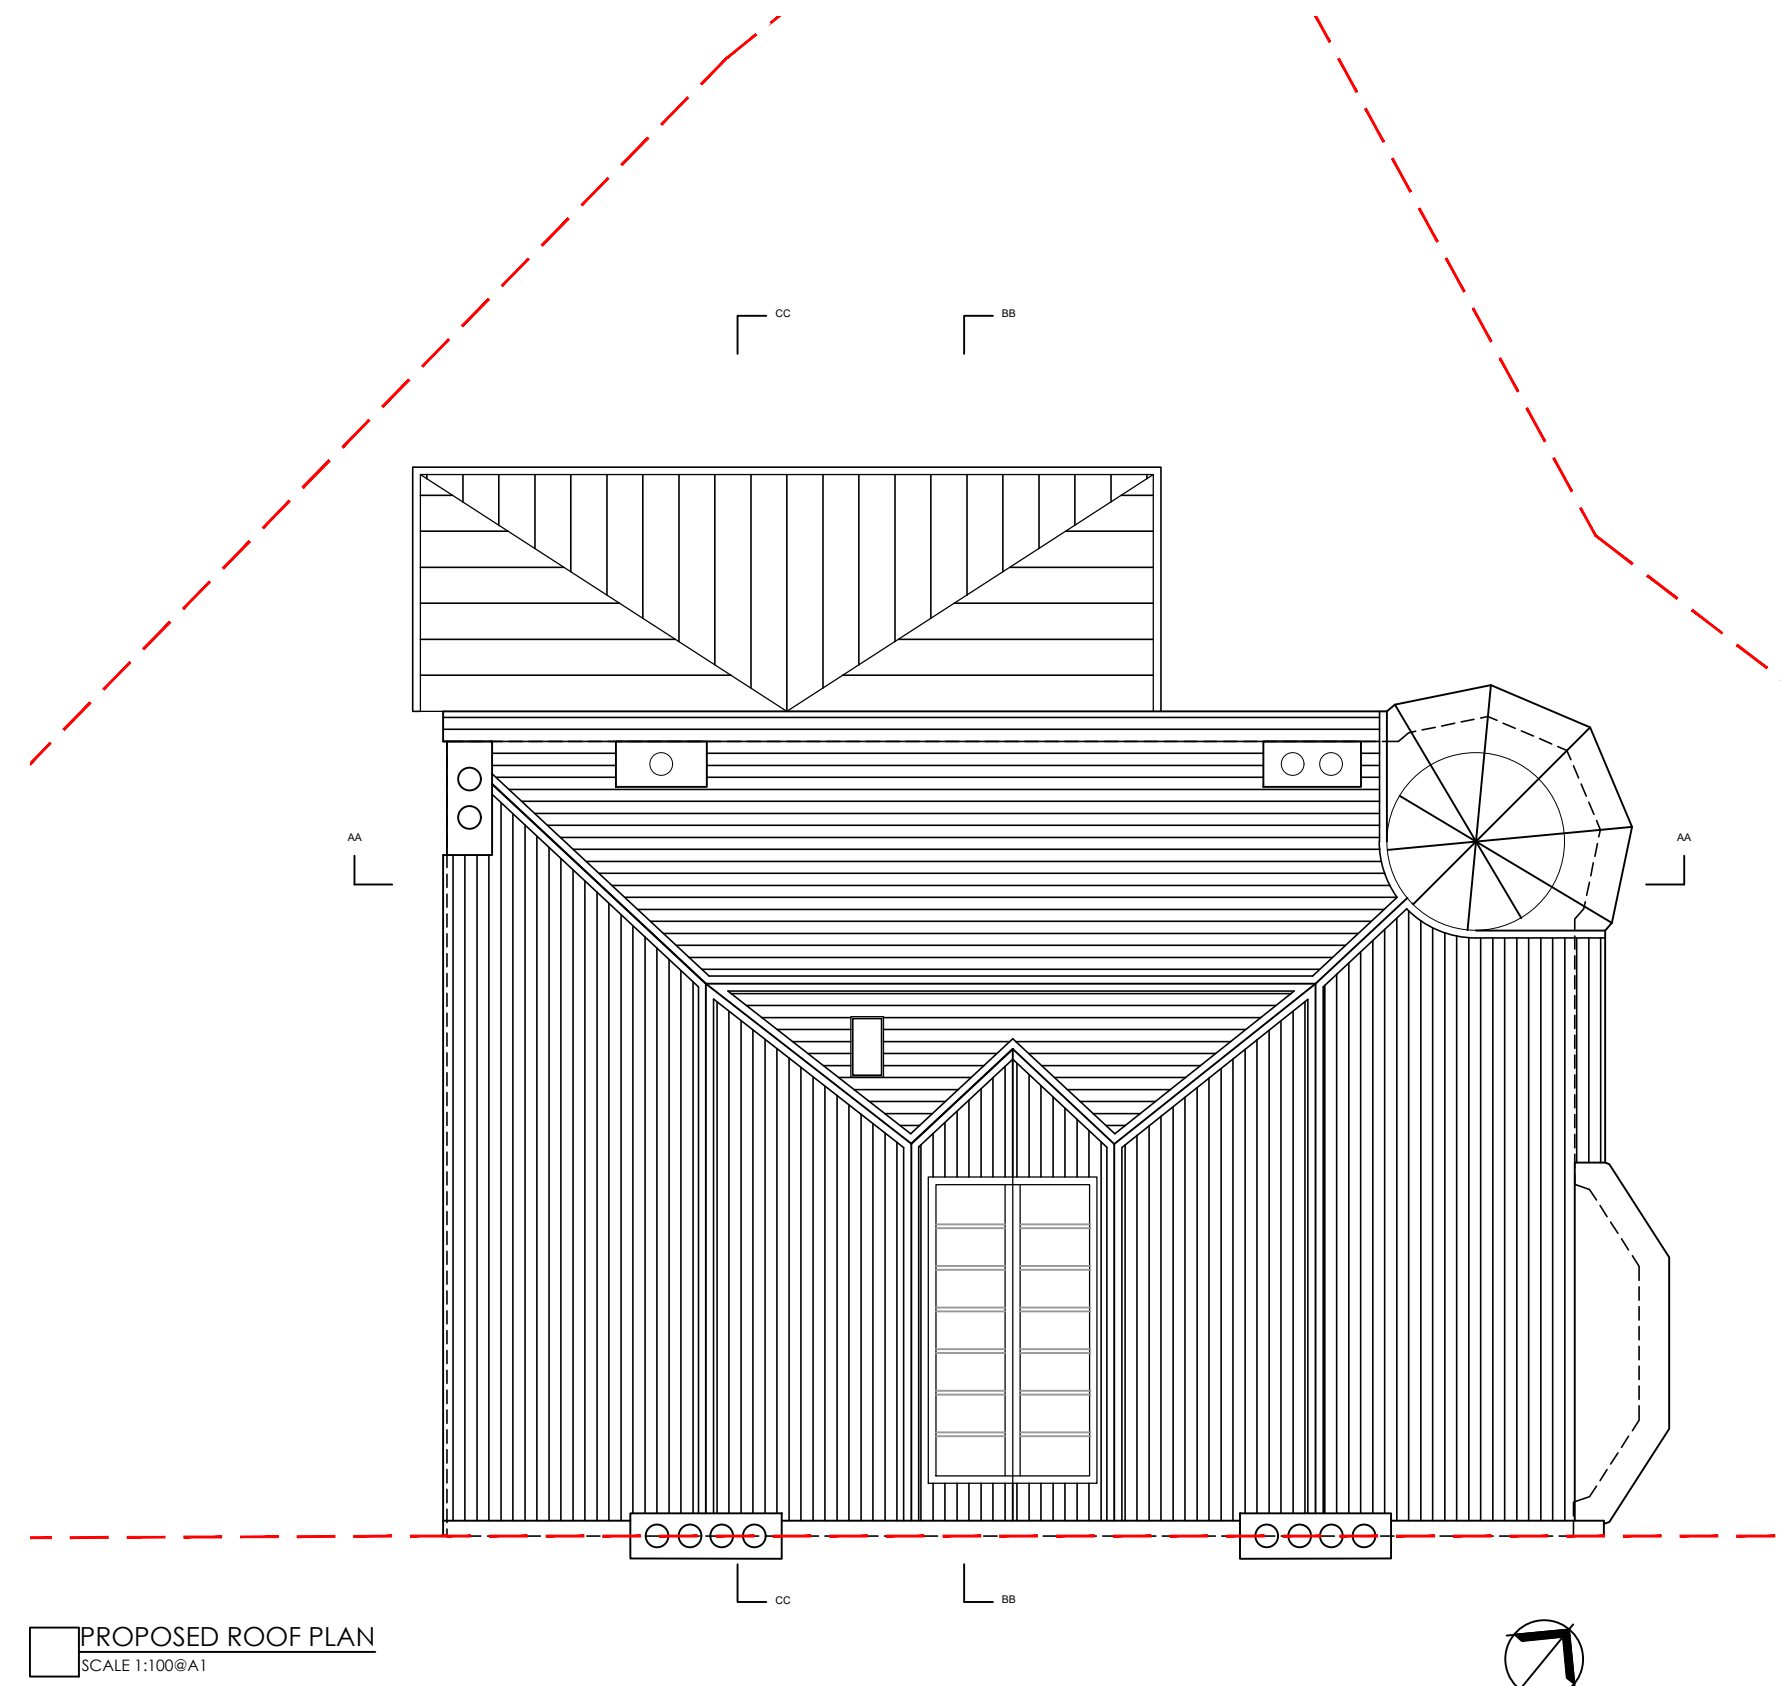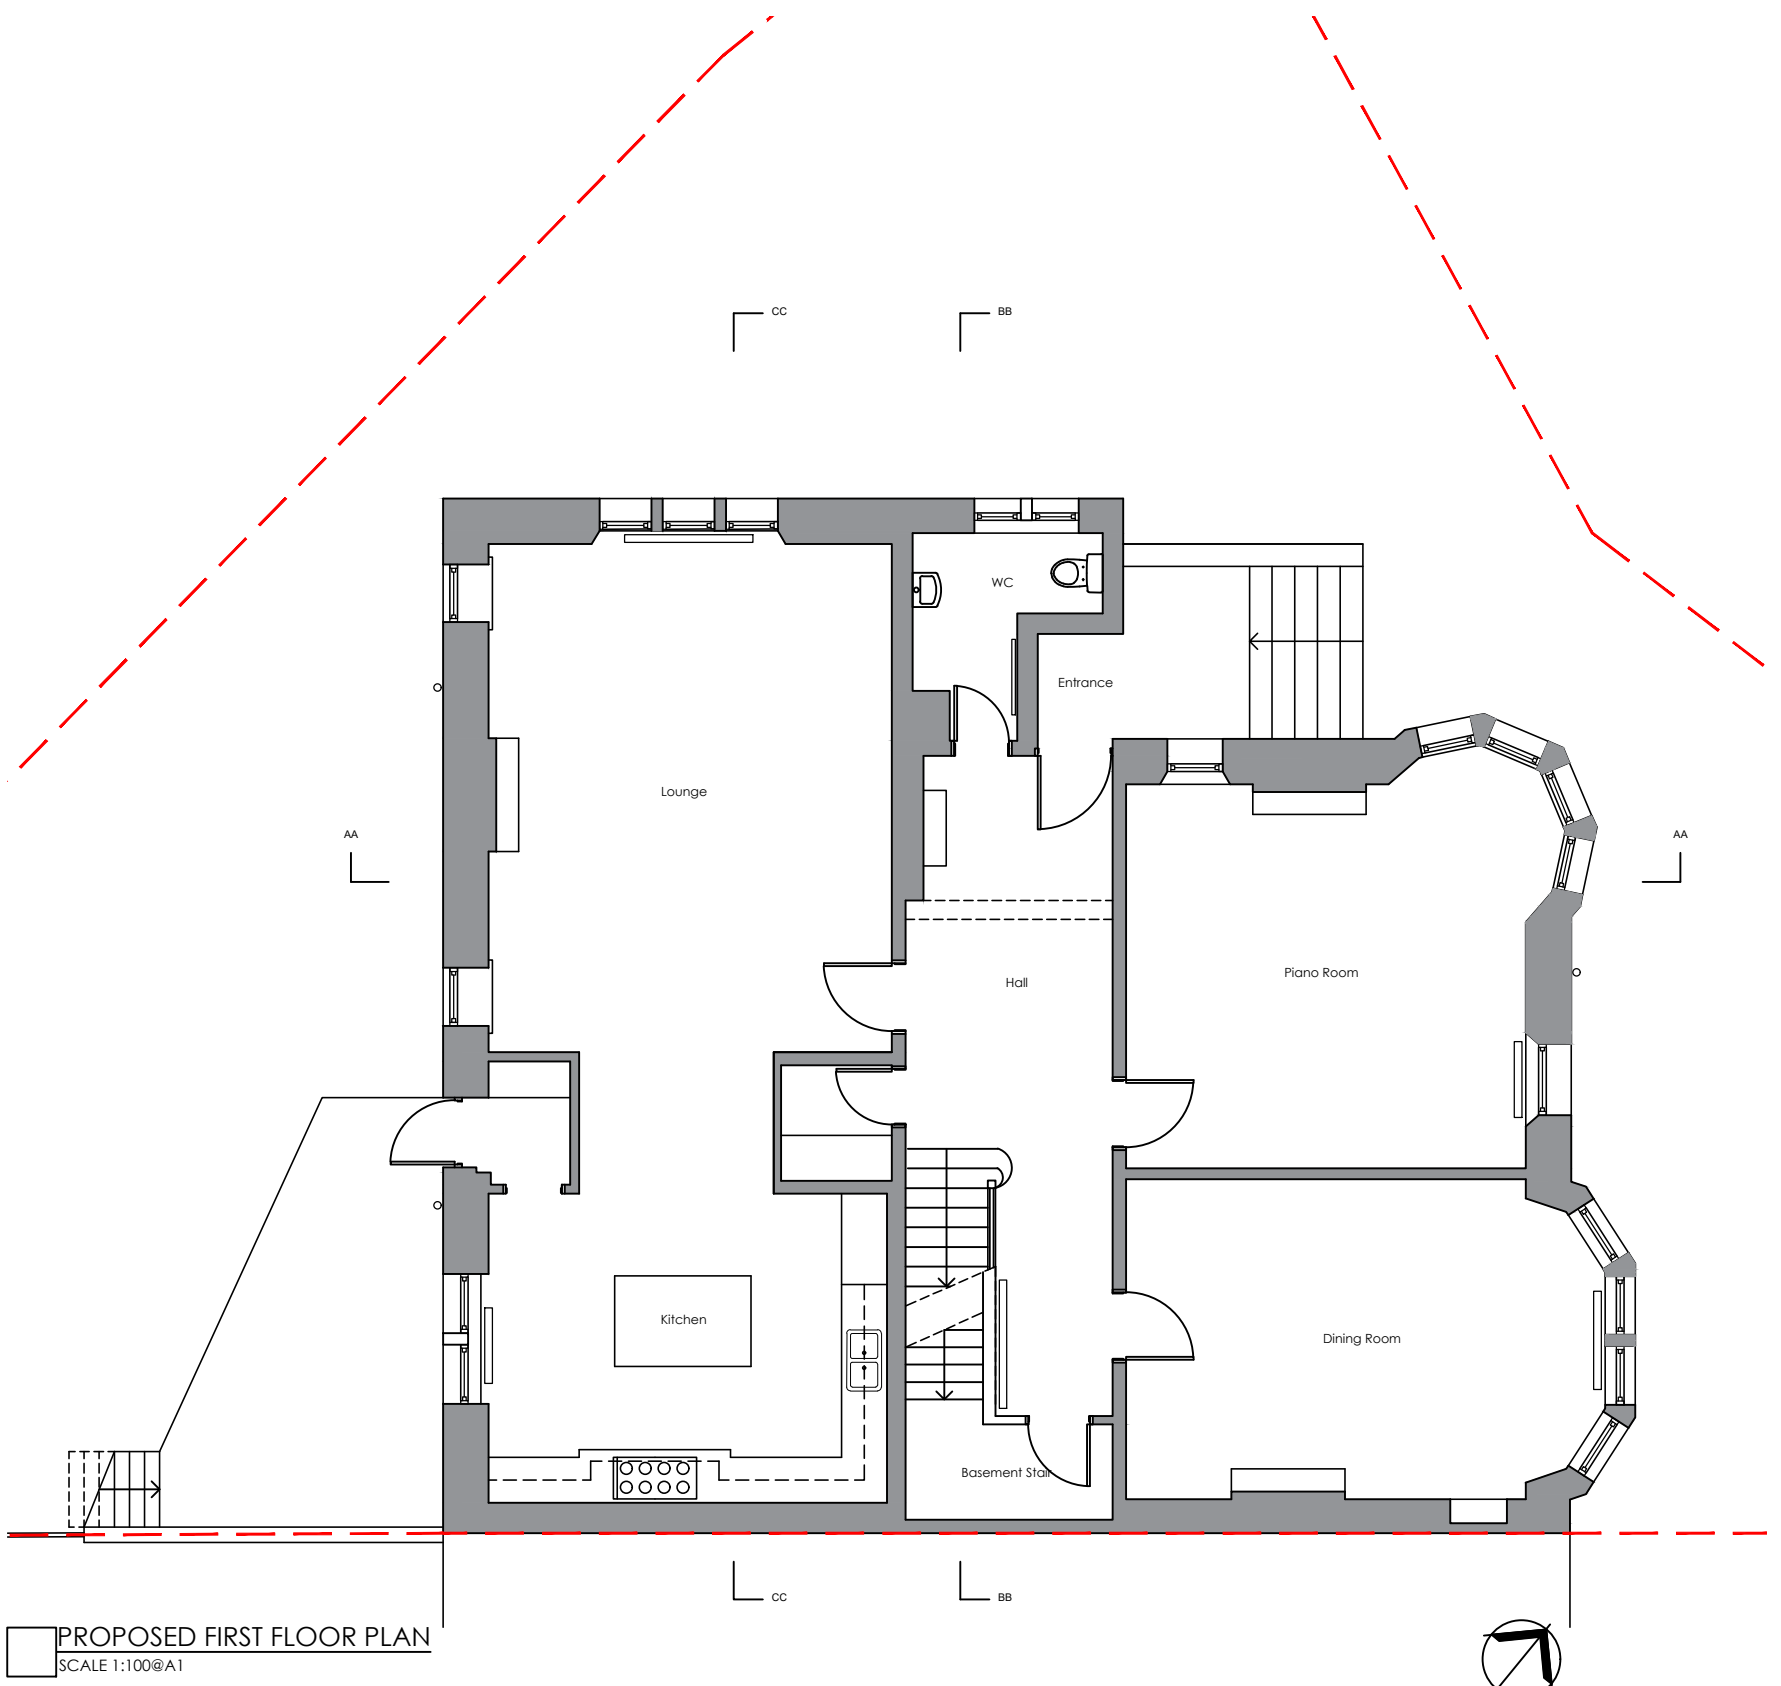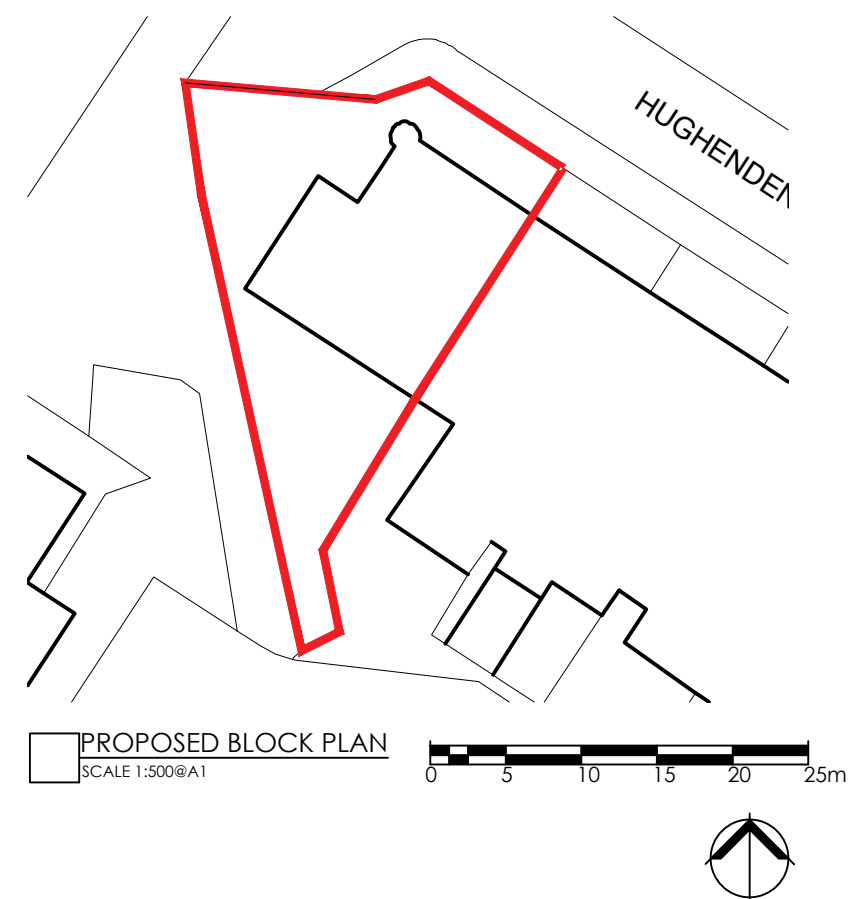

[DRAWING]	#	[DATE]	20/01/22	[CHECKED]	CM
[REV]		[DESCRIPTION]			
G		BOUNDARY UPDATED TO REFLECT ADOPTED DRAINAGE BARRIERS PPE ADDED			
[DRAWING]	F	[DATE]	01/06/22	[CHECKED]	ST
[REV]		[DESCRIPTION]			
F		REVISED DESIGN TO FLAT ROOF			
[DRAWING]	E	[DATE]	20/05/22	[CHECKED]	CM
[REV]		[DESCRIPTION]			
E		ICE EXTENSION ADDED			
[DRAWING]	D	[DATE]	10/06/22	[CHECKED]	CM
[REV]		[DESCRIPTION]			
D		REVISED IN LINE WITH CLIENT COMMENTS			
[DRAWING]	C	[DATE]	15/06/22	[CHECKED]	CM
[REV]		[DESCRIPTION]			
C		REVISED IN LINE WITH CLIENT COMMENTS, SUNSHADE ADDED			
[DRAWING]	B	[DATE]	17/08/22	[CHECKED]	CM
[REV]		[DESCRIPTION]			
B		REVISED IN LINE WITH CLIENT COMMENTS			
[DRAWING]	A	[DATE]	21/04/22	[CHECKED]	CM
[REV]		[DESCRIPTION]			
A		REVISED LAYOUT			
[DRAWING]	#	[DATE]	14/01/22	[CHECKED]	CM
[REV]		[DESCRIPTION]			
#		FINAL ISSUE			



**george buchanan architects**  
 Maryhill Burgh Halls  
 10 - 24 Gaibraid Avenue  
 GLASGOW  
 G20 8YE  
 t: 0141 944 2433  
 e: studio@georgebuchananarchitects.com  
 www.georgebuchananarchitects.com

[PROJECT]	7 Hughenden Drive Glasgow
[DRAWING]	Proposed Plans
[SCALE]	[CHECKED] 1:100 @ A1 1:200 @ A3
[STATUS]	PRELIMINARY
[NUMBER]	22006 - 100 G

