






george buchanan architects accepts responsibility for this document to the commissioning party only and not to any other party.

george buchanan architects does not accept liability for accuracy or veracity of survey information provided by others and used in the preparation of this drawing.

All vertical and horizontal dimensions and levels must be checked and verified on site.

Note: Do not scale from drawing, refer to stated dimensions only.

Copyright: george buchanan architects

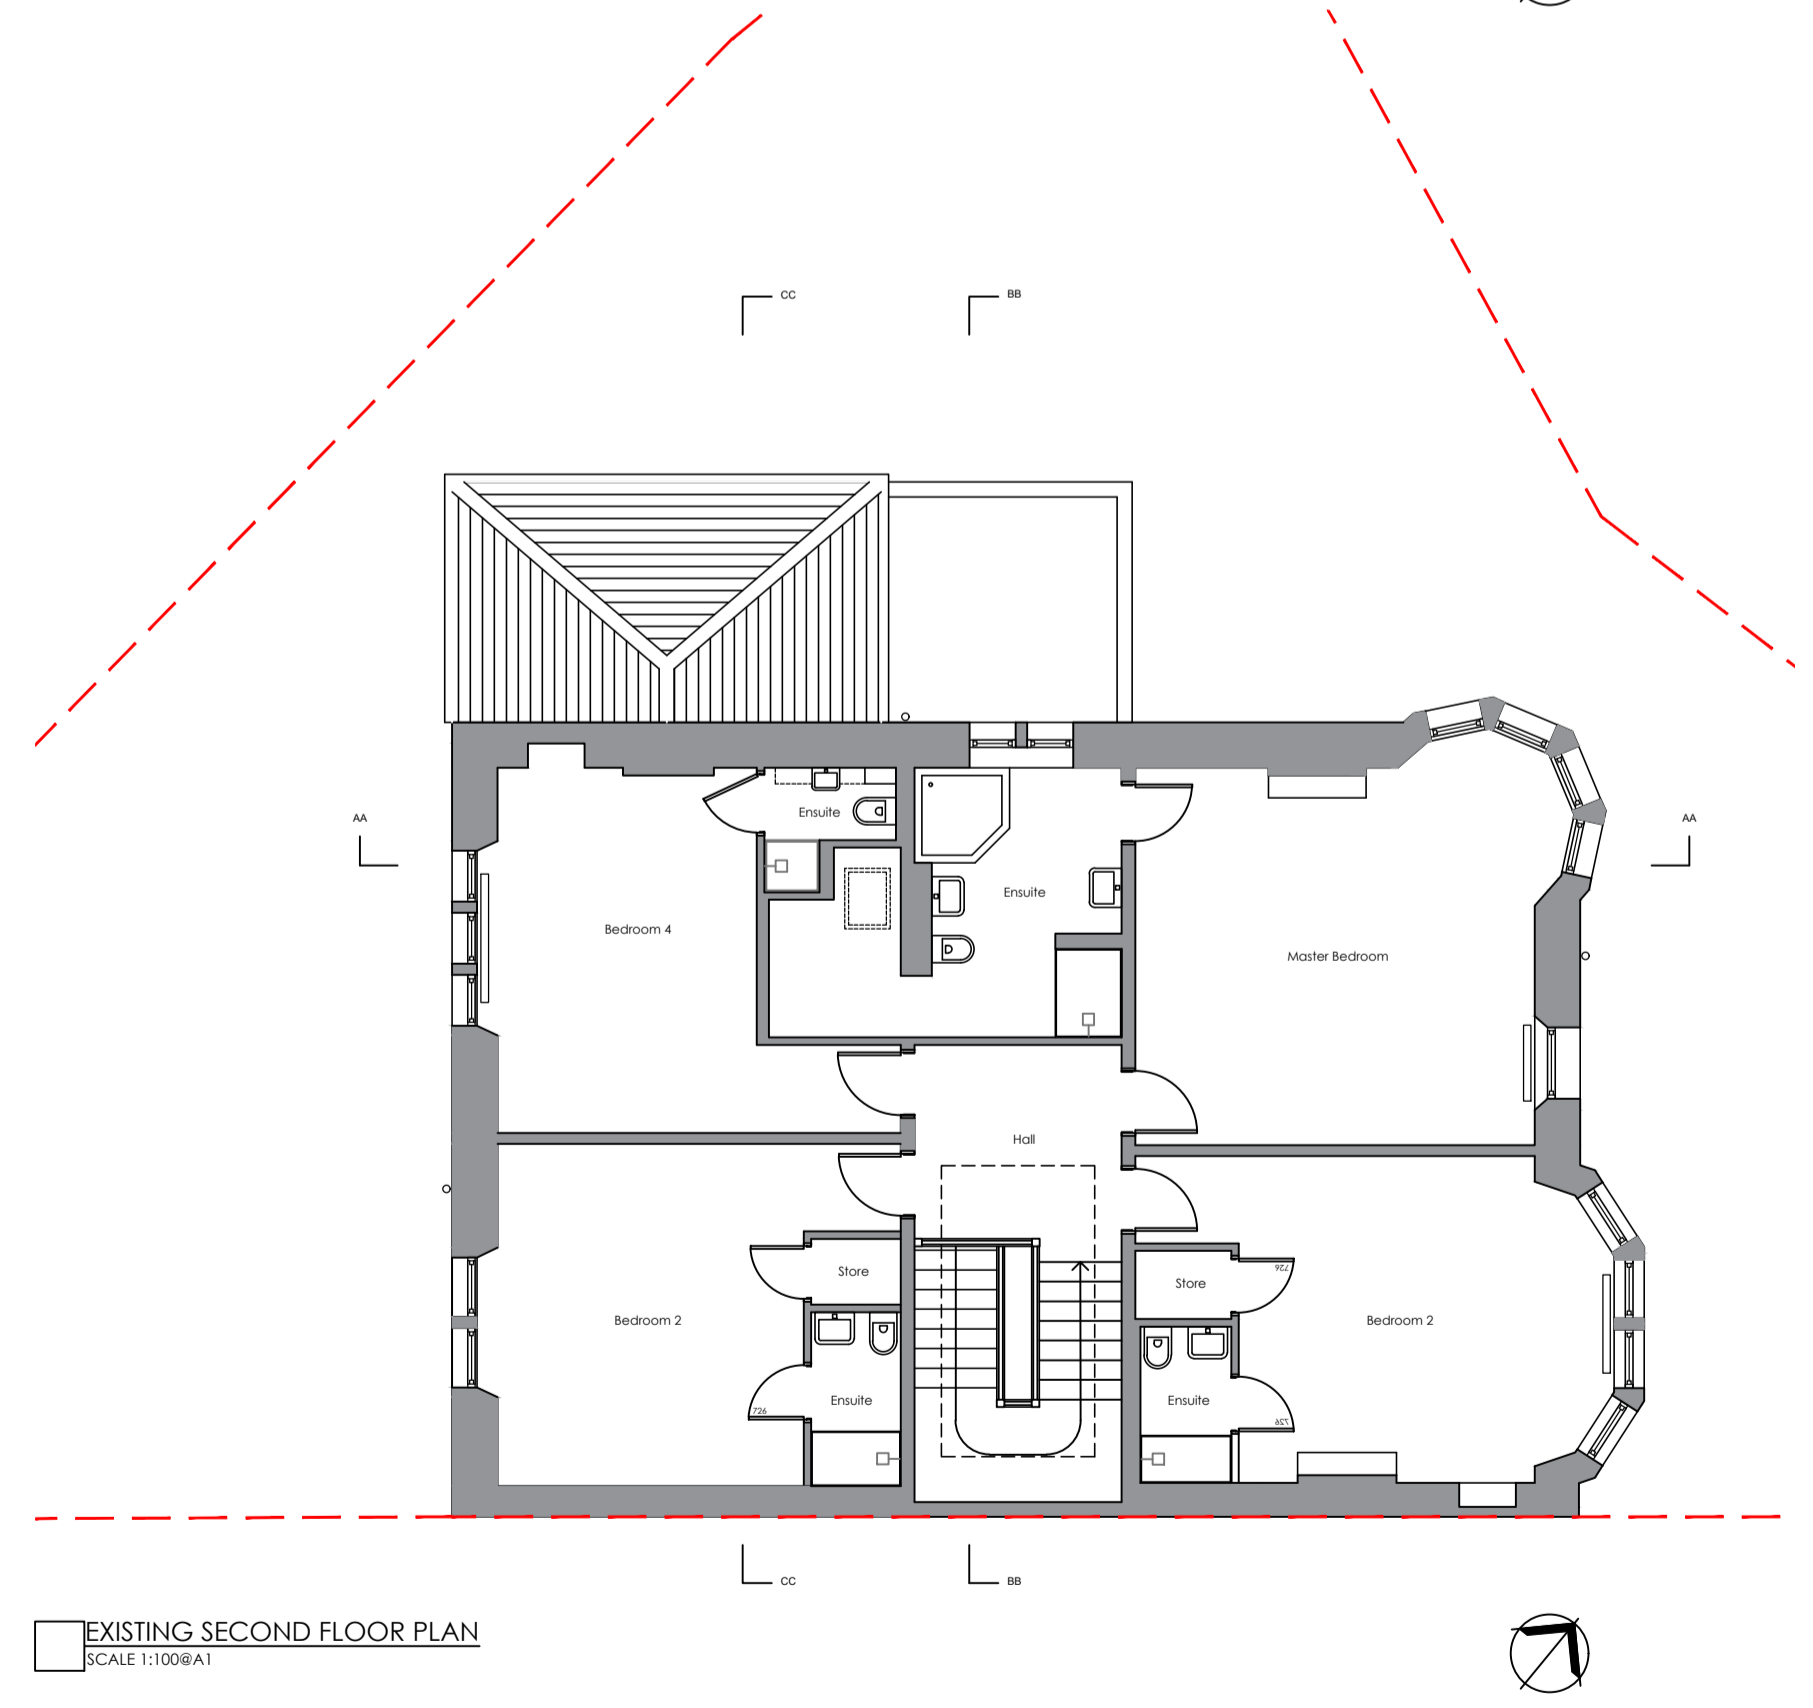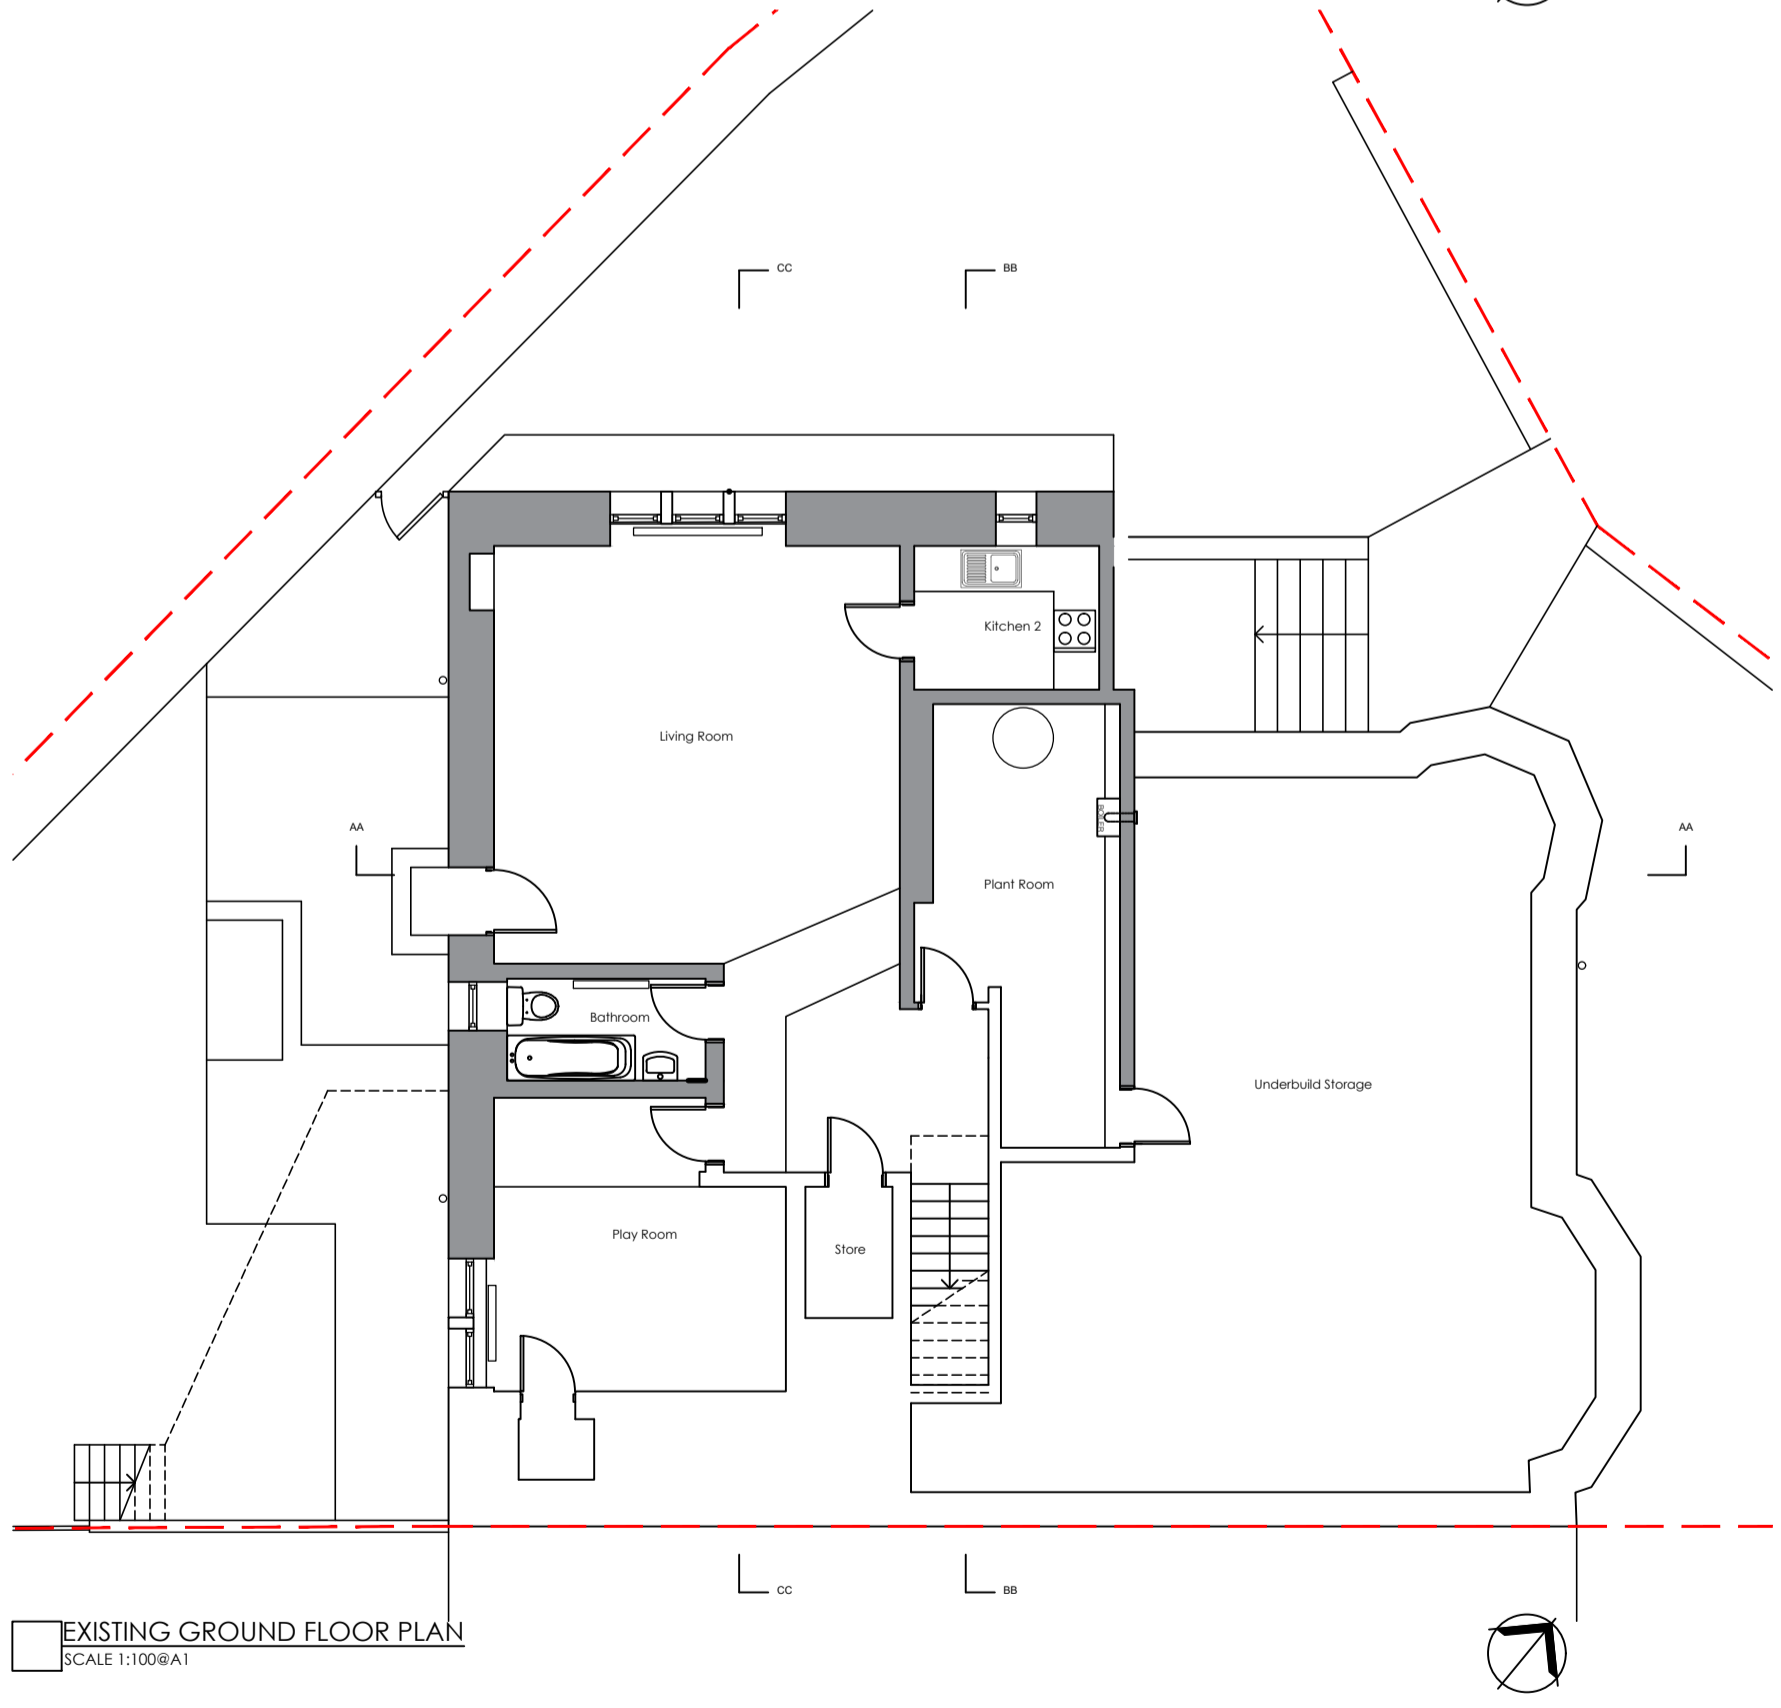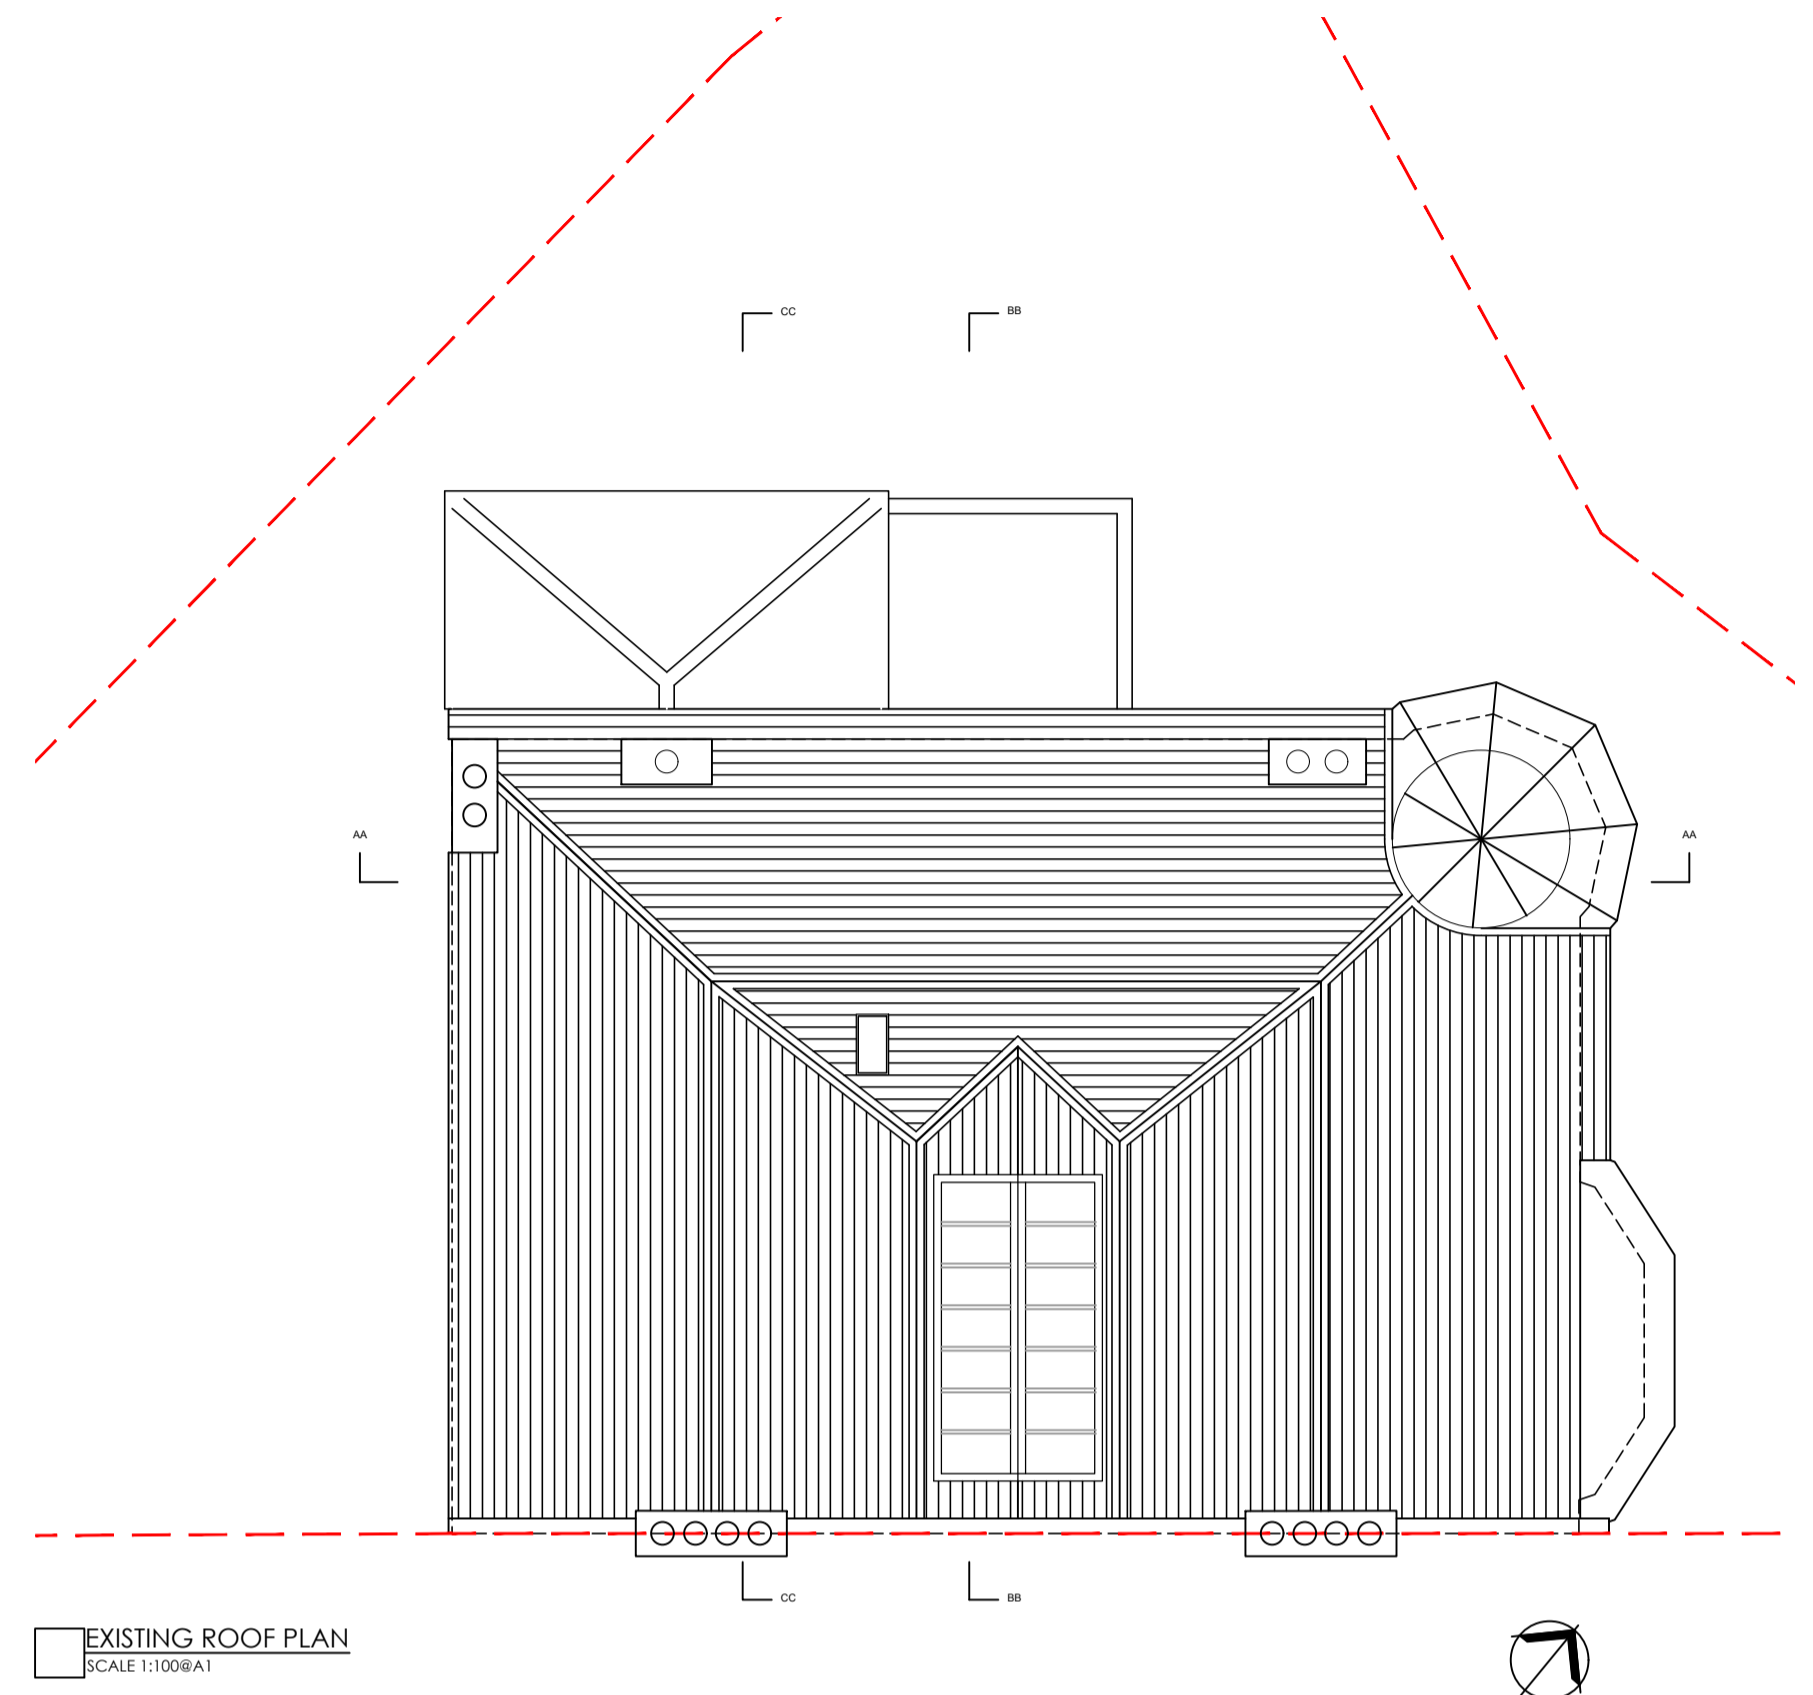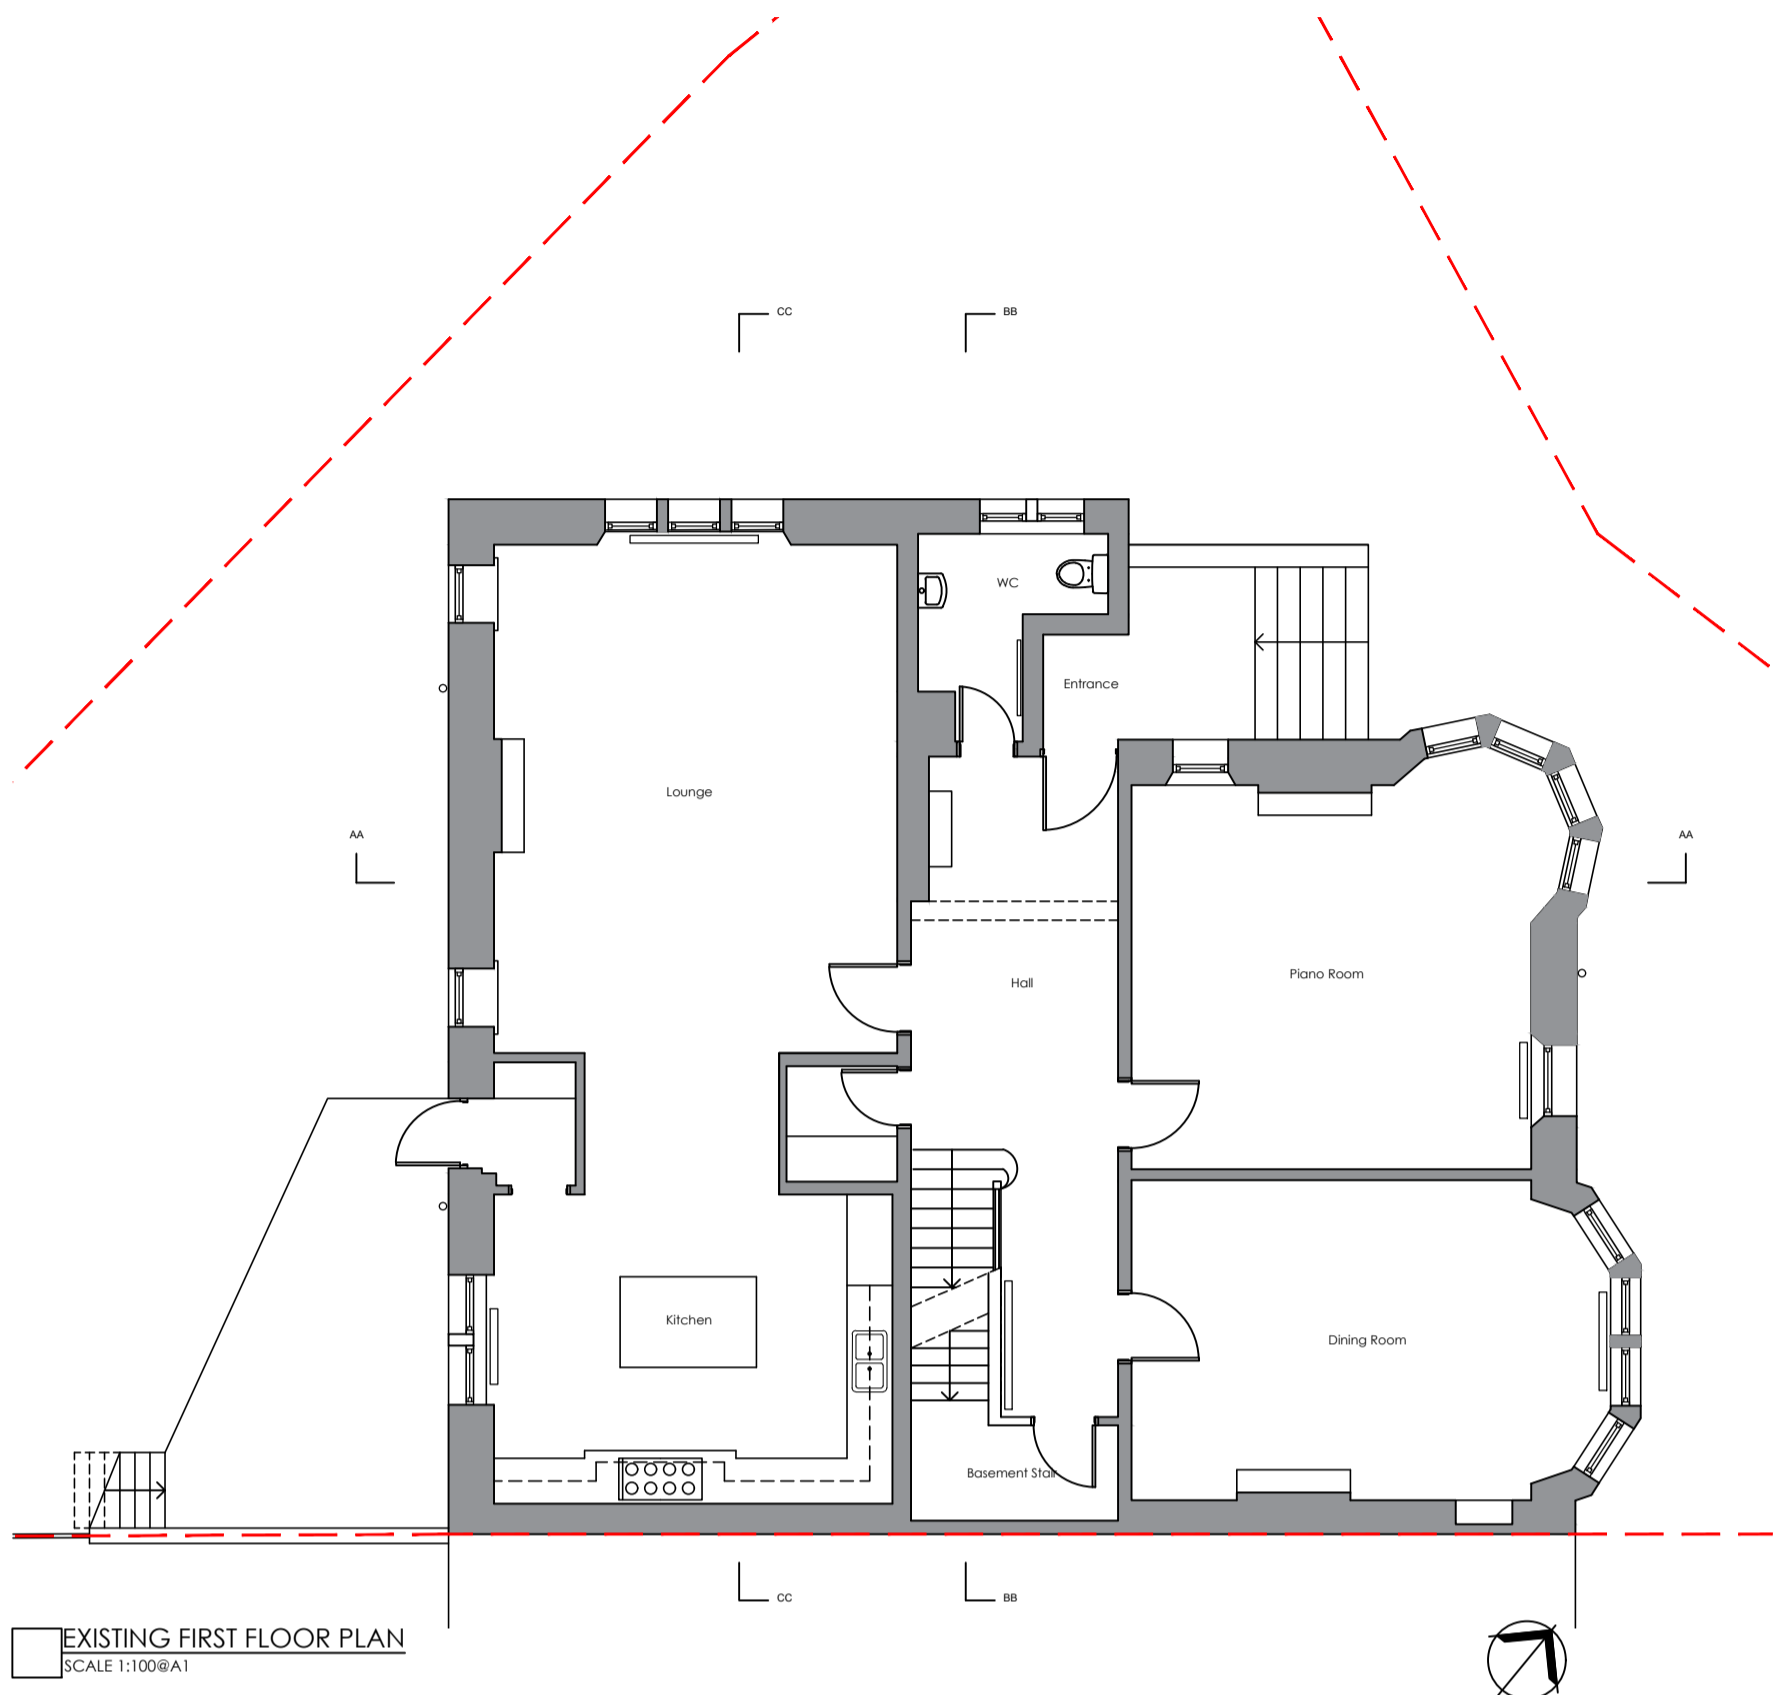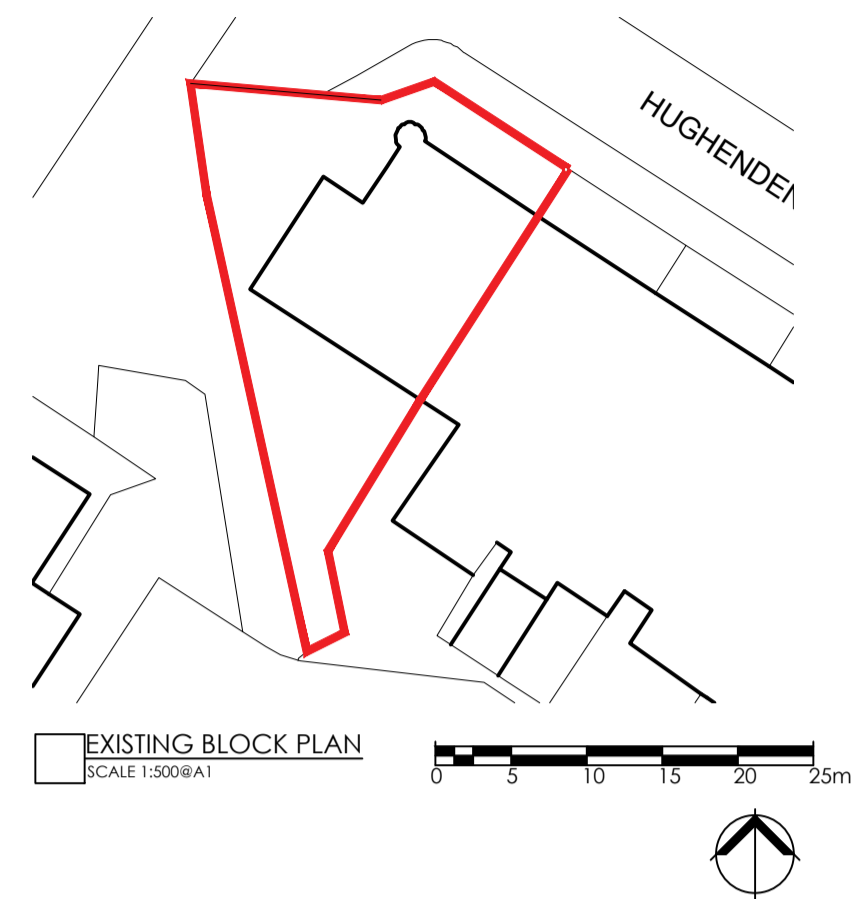

[DRAWING]	JP	[DATE]	14/01/04	[CHECKED]	GB
[REVISION]	E	[DESCRIPTION]	SCALE BAR ADDED		
[DRAWING]	JP	[DATE]	22/01/03	[CHECKED]	GB
[REVISION]	D	[DESCRIPTION]	BOUNDARY UPDATED TO REFLECT ADOPTED DRAINWAY		
[DRAWING]	JP	[DATE]	14/05/03	[CHECKED]	GB
[REVISION]	C	[DESCRIPTION]	GA MODIFIED TO SHOW PLANS		
[DRAWING]	JP	[DATE]	06/09/02	[CHECKED]	GB
[REVISION]	B	[DESCRIPTION]	SECTION CC ADDED		
[DRAWING]	JP	[DATE]	10/08/02	[CHECKED]	GB
[REVISION]	A	[DESCRIPTION]	ELEVATIONS ADDED		
[DRAWING]	CM	[DATE]	04/03/02	[CHECKED]	
[REVISION]	#	[DESCRIPTION]	FINAL ISSUE		



george buchanan architects
 Maryhill Burgh Halls
 10 - 24 Gaibraid Avenue
 Glasgow
 G20 8YE
 T: 0141 944 2433
 e: studio@georgebuchananarchitects.com
 www.georgebuchananarchitects.com

[PROJECT]
**7 Hughenden Drive
 Glasgow**

[DRAWING]
Existing Plans

[SCALE] [CHECKED]
 1:100 @ A1 1:200 @ A3

[STATUS] **PRELIMINARY**

[NUMBER] **22006 - 005 E**

