



Existing & Proposed Elevations 1of2

This drawing is the copyright of Elmstone Design LLP. The contractor is to check all site dimensions and levels before work starts. Do not scale from drawings. This drawing must be read with and checked against all structural and other specialist drawings, specification and bills of quantities. Notify architect of any discrepancies. The contractor is to comply with all current British Standards and Building Regulations whether or not specifically stated on these drawings.

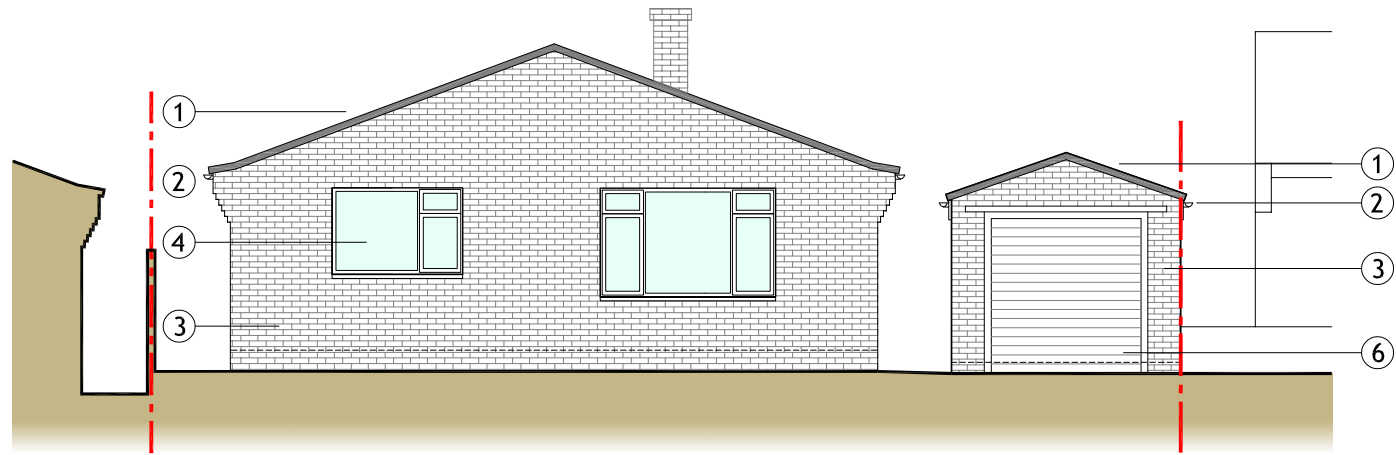


NORTH WEST (STREET) ELEVATION: EXISTING

1:100 @ A3

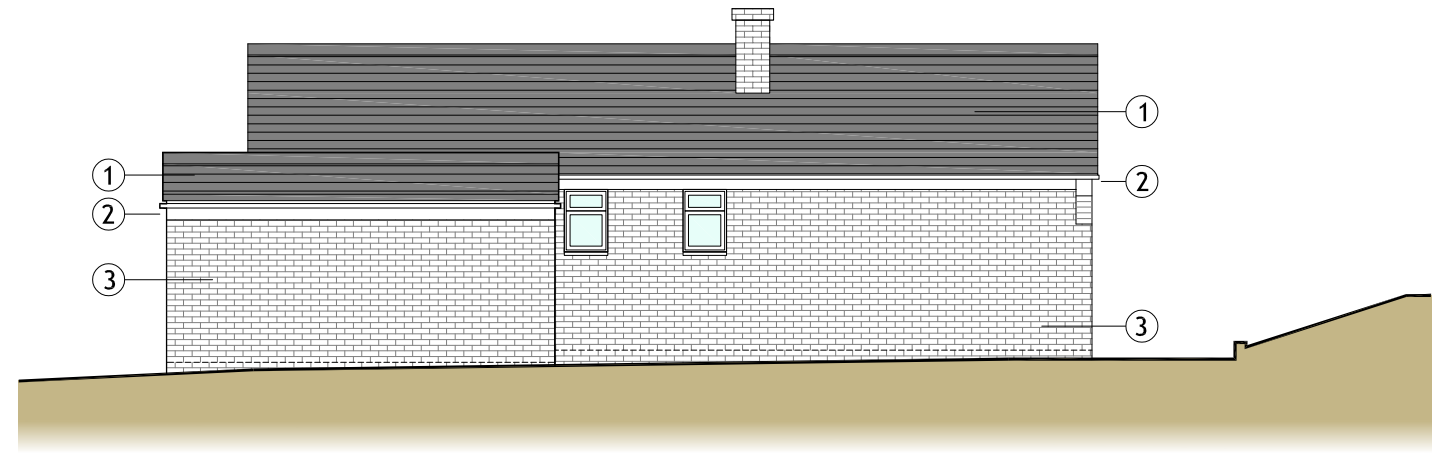


SOUTH WEST (SIDE) ELEVATION: EXISTING

1:100 @ A3

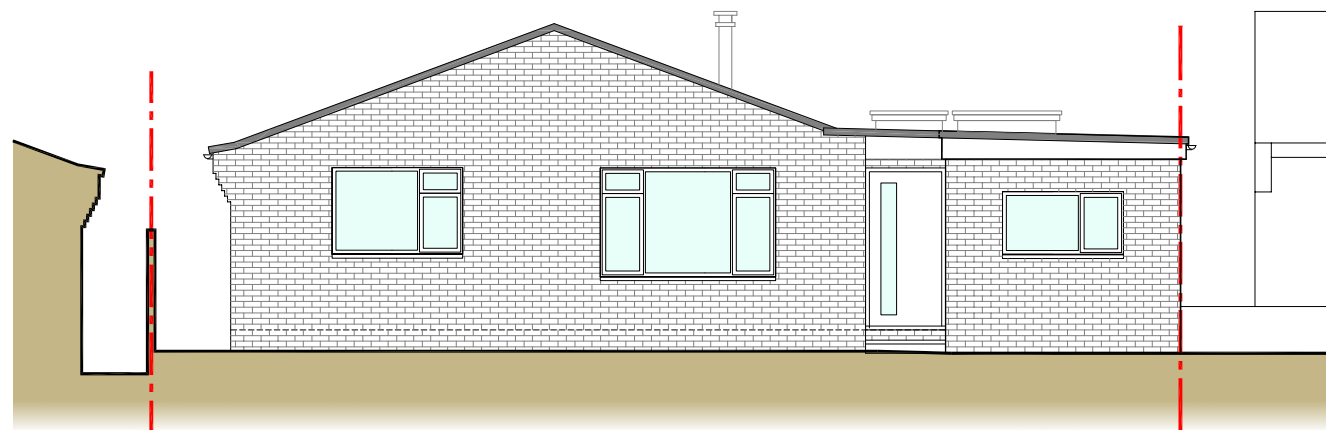

NORTH WEST (STREET) ELEVATION: PROPOSED

1:100 @ A3

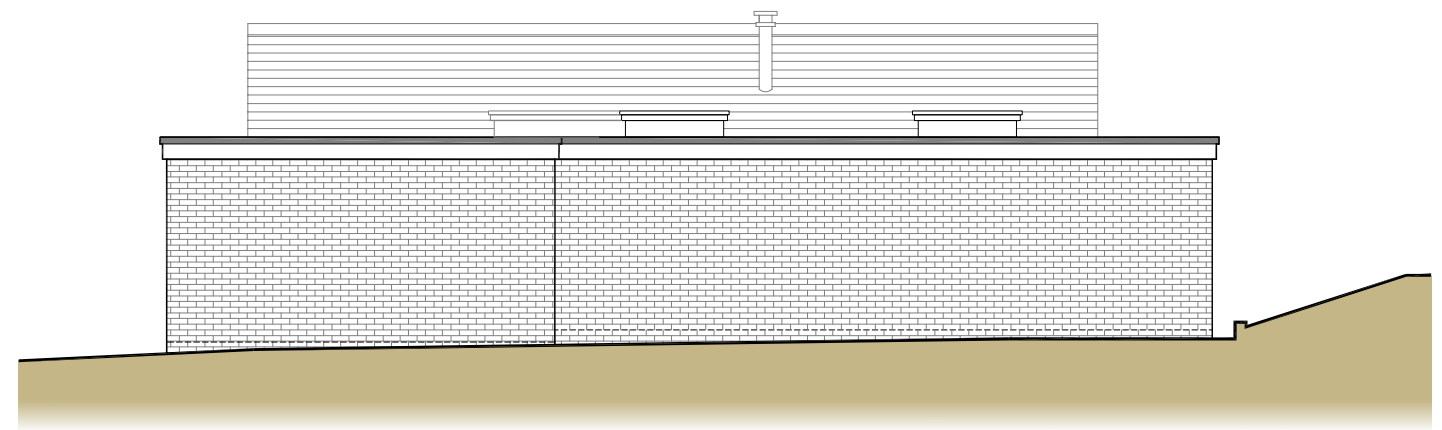


SOUTH WEST (SIDE) ELEVATION: PROPOSED

1:100 @ A3

EXISTING ELEVATION TREATMENTS

- ① CONCRETE INTERLOCKING ROOF TILES
- ② uPVC RAINWATER GOODS
- ③ BUFF 'MULTI' FACING BRICK ALL ROUND
- ④ uPVC DOUBLE GLAZING & METAL FRAME DOUBLE GLAZING
- ⑤ WOODEN FRONT DOOR AND SIDELIGHT ARRANGEMENT
- ⑥ METAL 'UP AND OVER' GARAGE DOOR

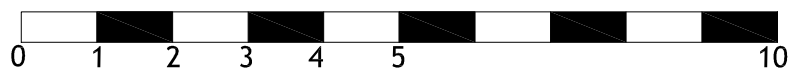

ELMSTONE DESIGN <small>LLP</small> Architecture & Engineering			
<small>07732 331 558 adrian@elmstonedesign.com www.elmstonedesign.com</small>			
<small>4 Queens Gate, East Cowes, Isle of Wight, PO32 6AG</small>			
Client Mr & Mrs Mitchell			
Project 25 Buckland Gardens, Ryde Proposed Extension			
Drawing ELEVATIONS 1of2: EXISTING AND PROPOSED			
Scale. 1:100 @ A3	Date January 2024	Status PLANNING	Drawn AH
Drawing No. S1687-PL-04		Revision A 31.01.24	