




Block & Location Plans

This drawing is the copyright of Elmstone Design LLP. The contractor is to check all site dimensions and levels before work starts. Do not scale from drawings. This drawing must be read with and checked against all structural and other specialist drawings, specification and bills of quantities. Notify architect of any discrepancies. The contractor is to comply with all current British Standards and Building Regulations whether or not specifically stated on these drawings.

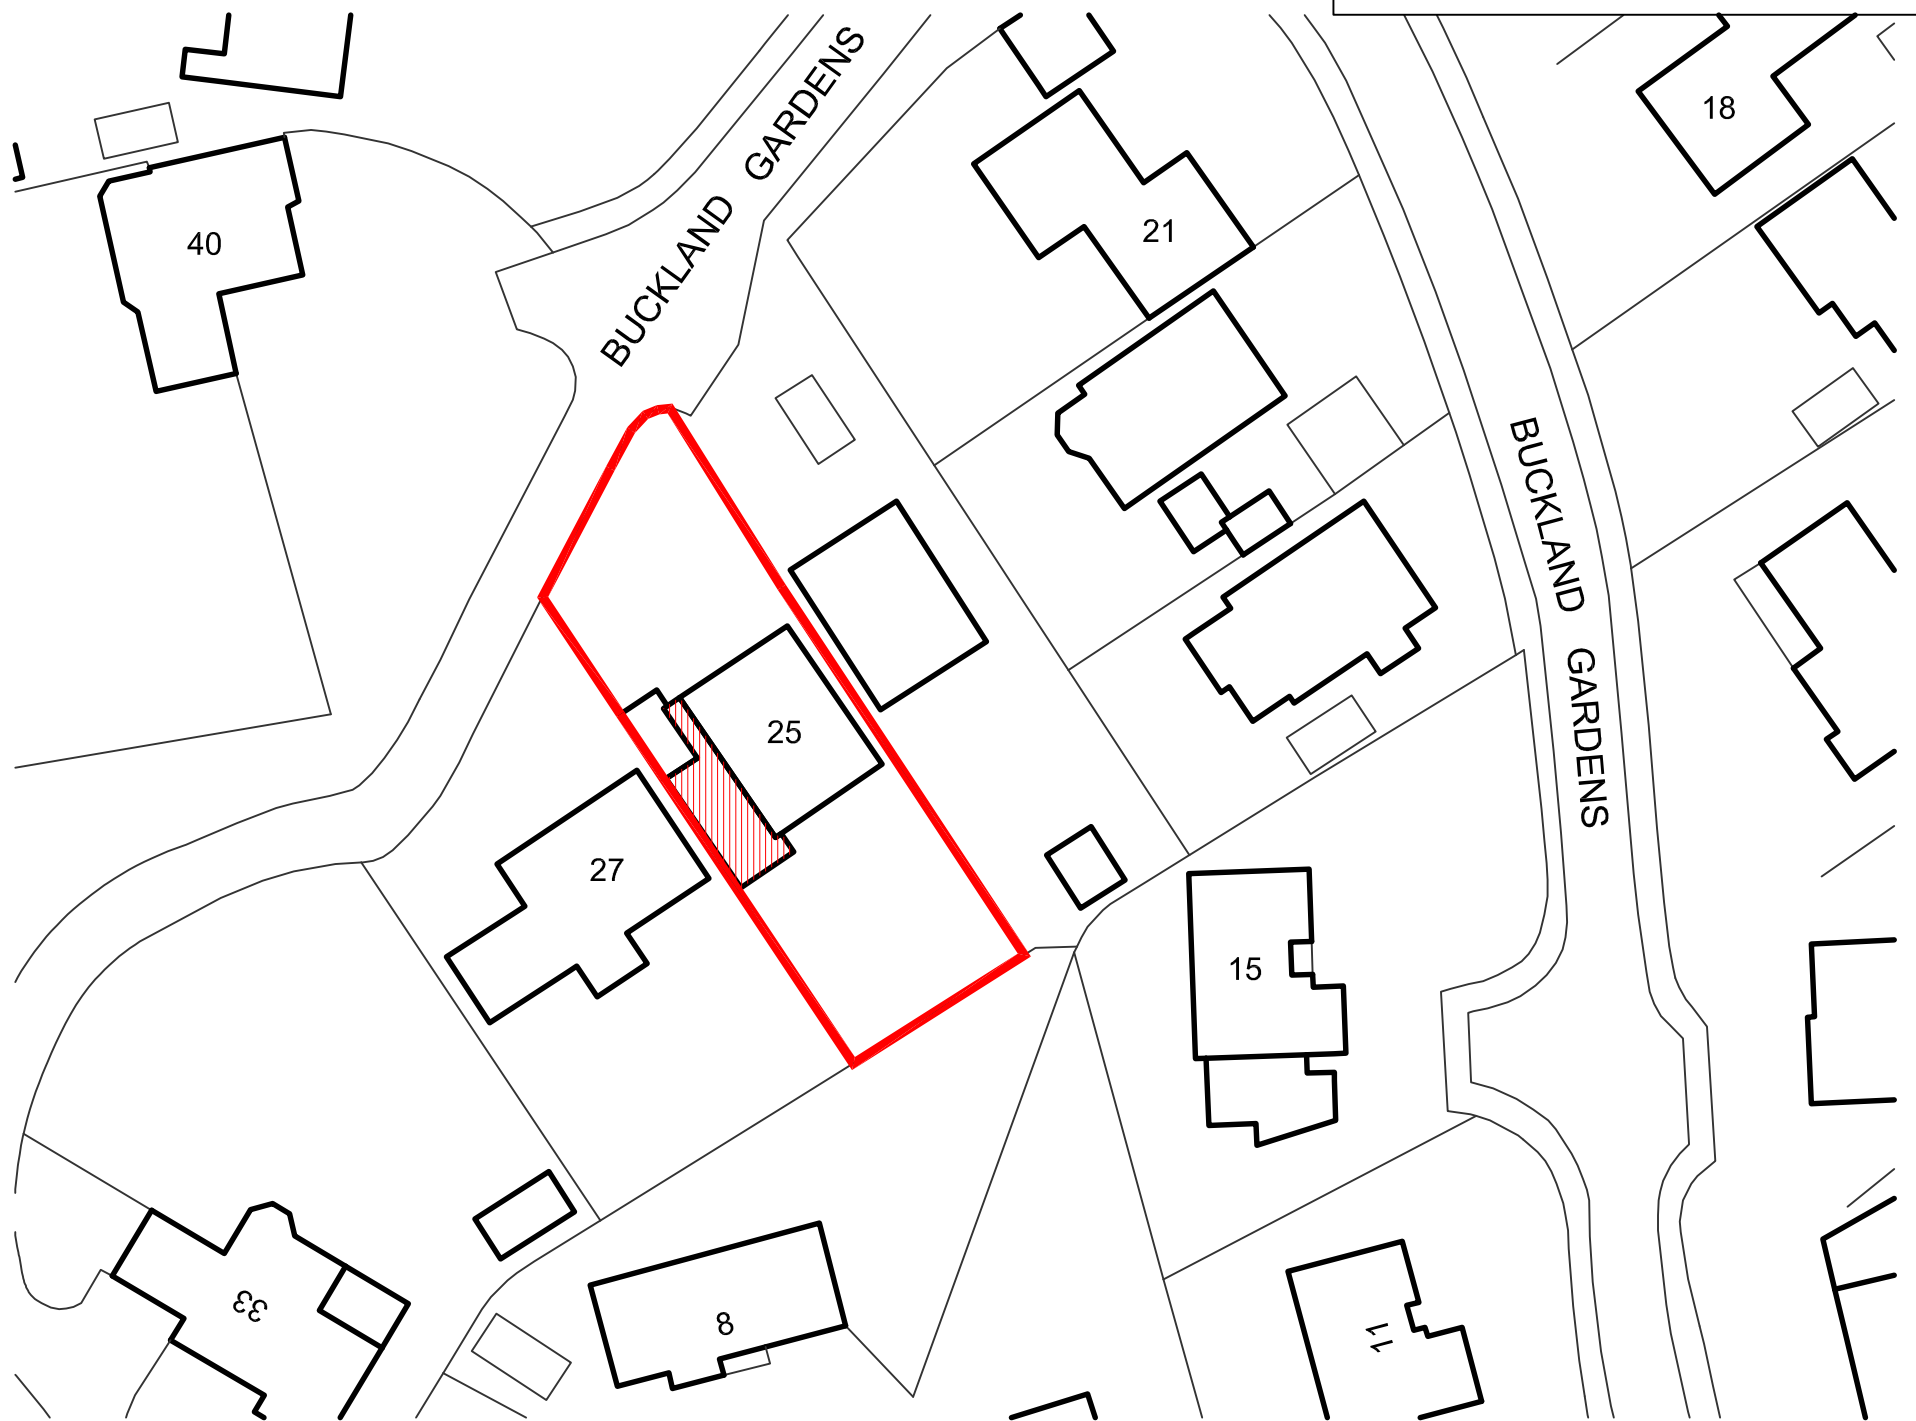

BLOCK PLAN
1:500 @ A3



PROPOSED EXTENSION SHOWN HATCHED RED

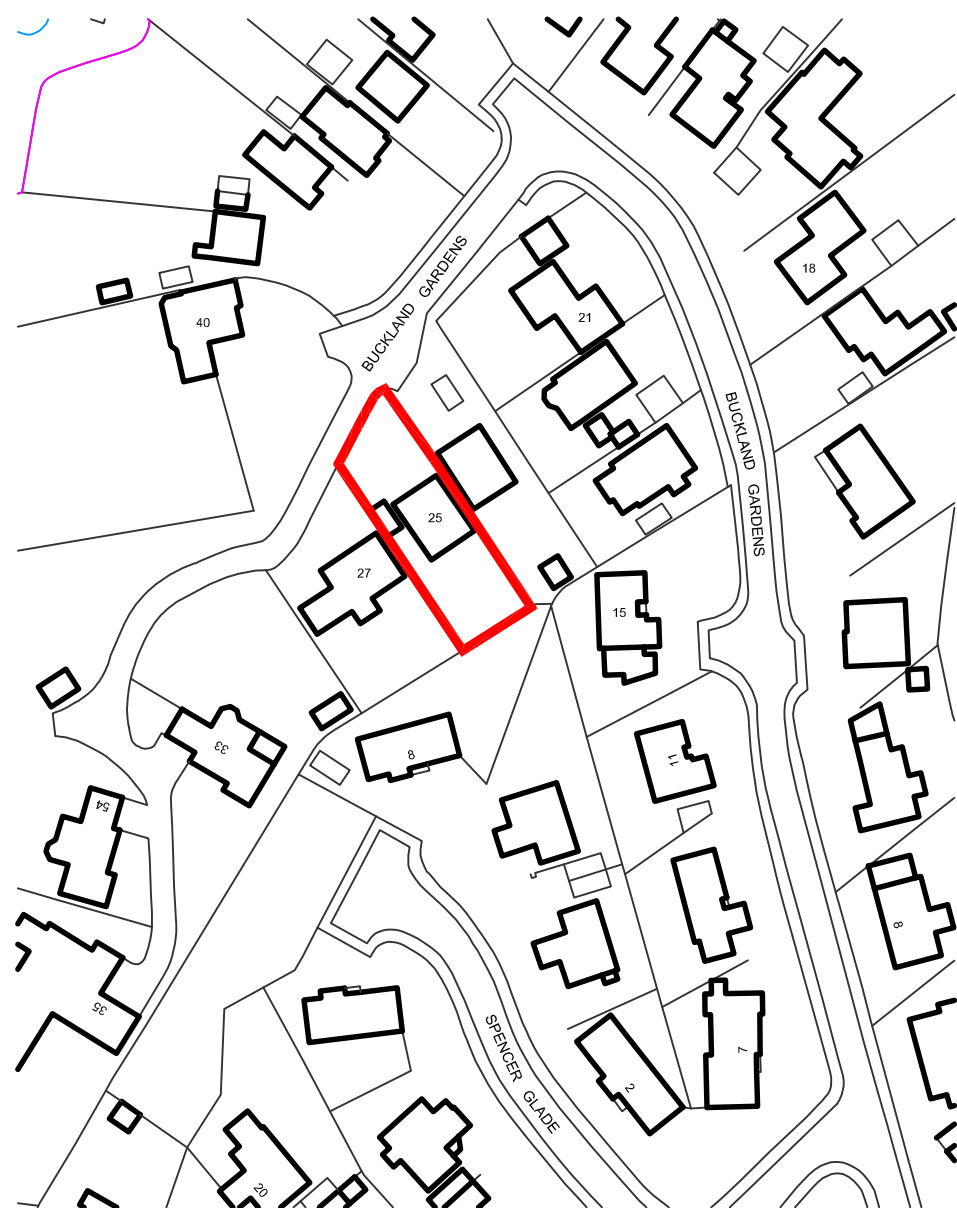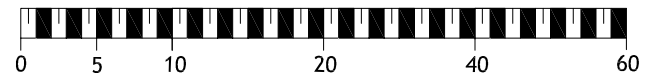

Ordnance Survey, (c) Crown Copyright 2024. All rights reserved. Licence number 100022432

LOCATION PLAN

1:1250 @ A3

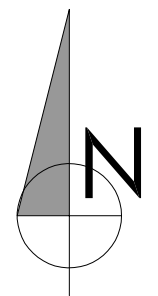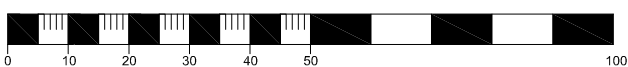

ELMSTONE DESIGN LLP Architecture & Engineering <small>07732 331 558 adrian@elmstonedesign.com www.elmstonedesign.com</small>			
<small>4 Queens Gate, East Cowes, Isle of Wight, PO32 6AG</small>			
Client Mr & Mrs Mitchell			
Project 25 Buckland Gardens, Ryde Proposed Extension			
Drawing BLOCK AND LOCATION PLANS			
Scale. VARIES @ A3	Date January 2024	Status PLANNING	Drawn AH
Drawing No. S1687-PL-01			