



THIS DRAWING IS COPYRIGHT

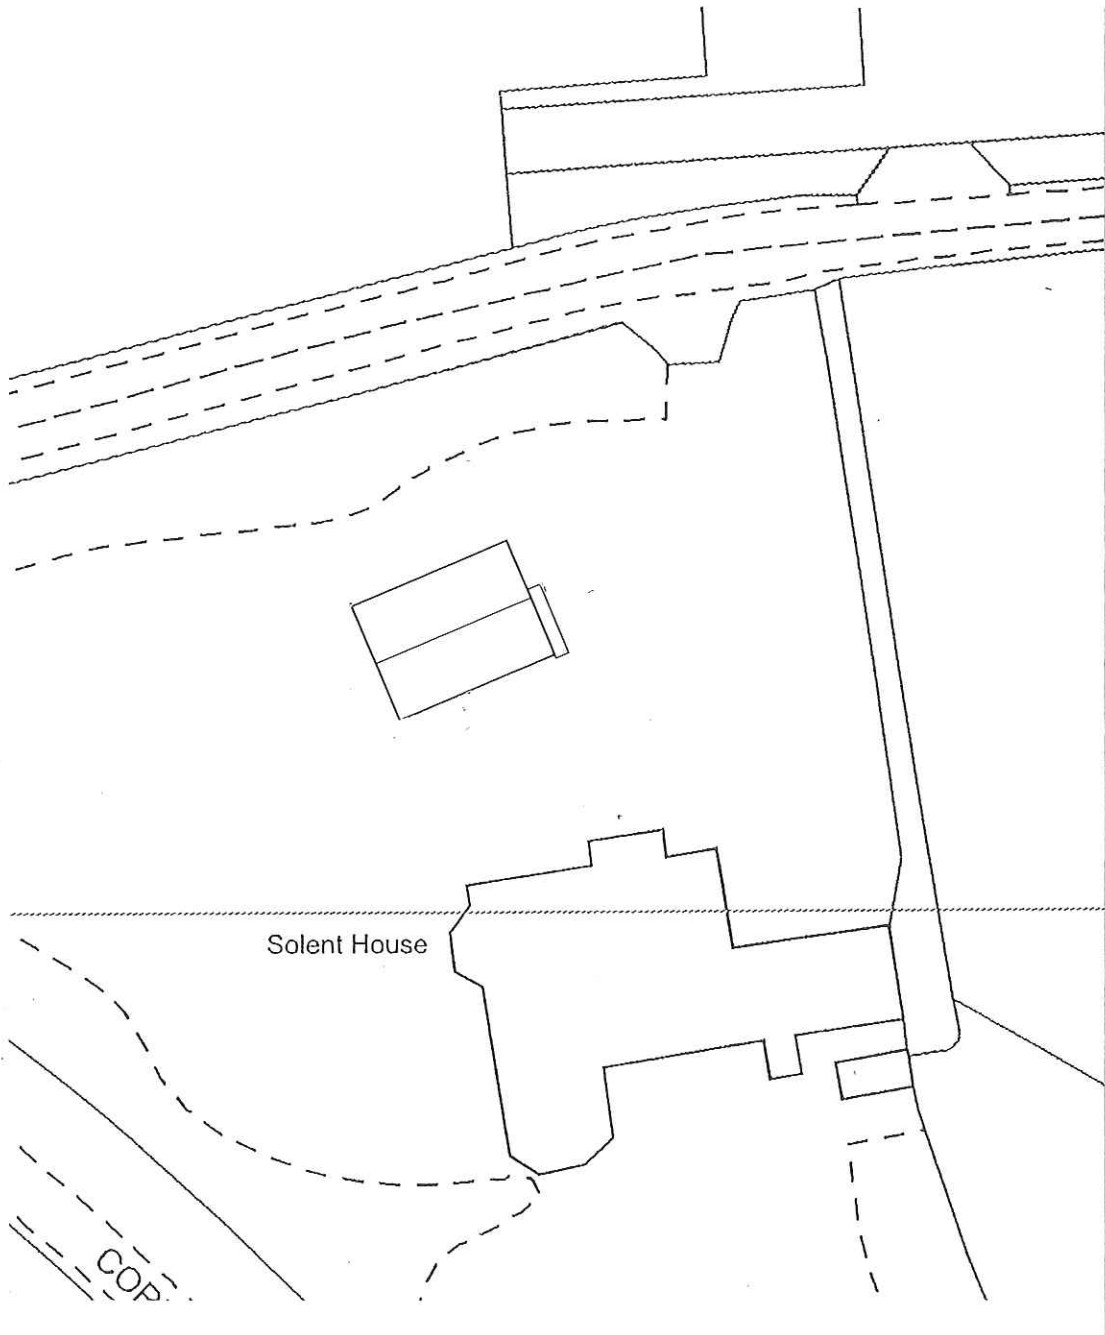

Proposed Block Plan
Drawing No: 2023/15.7
Scale: 1:500 @ A4

Solent House
Playstreet Lane
Ryde
Isle of Wight

For: Mr C. Ringer

 **m.j. hayles**
architectural service

OFFICE 2
RILL FARM
CANTEEN ROAD
WHITELEY BANK
ISLE OF WIGHT
PO38 3AF

Tel: (01983) 293128
Email: info@mjayles.co.uk