



NORTH

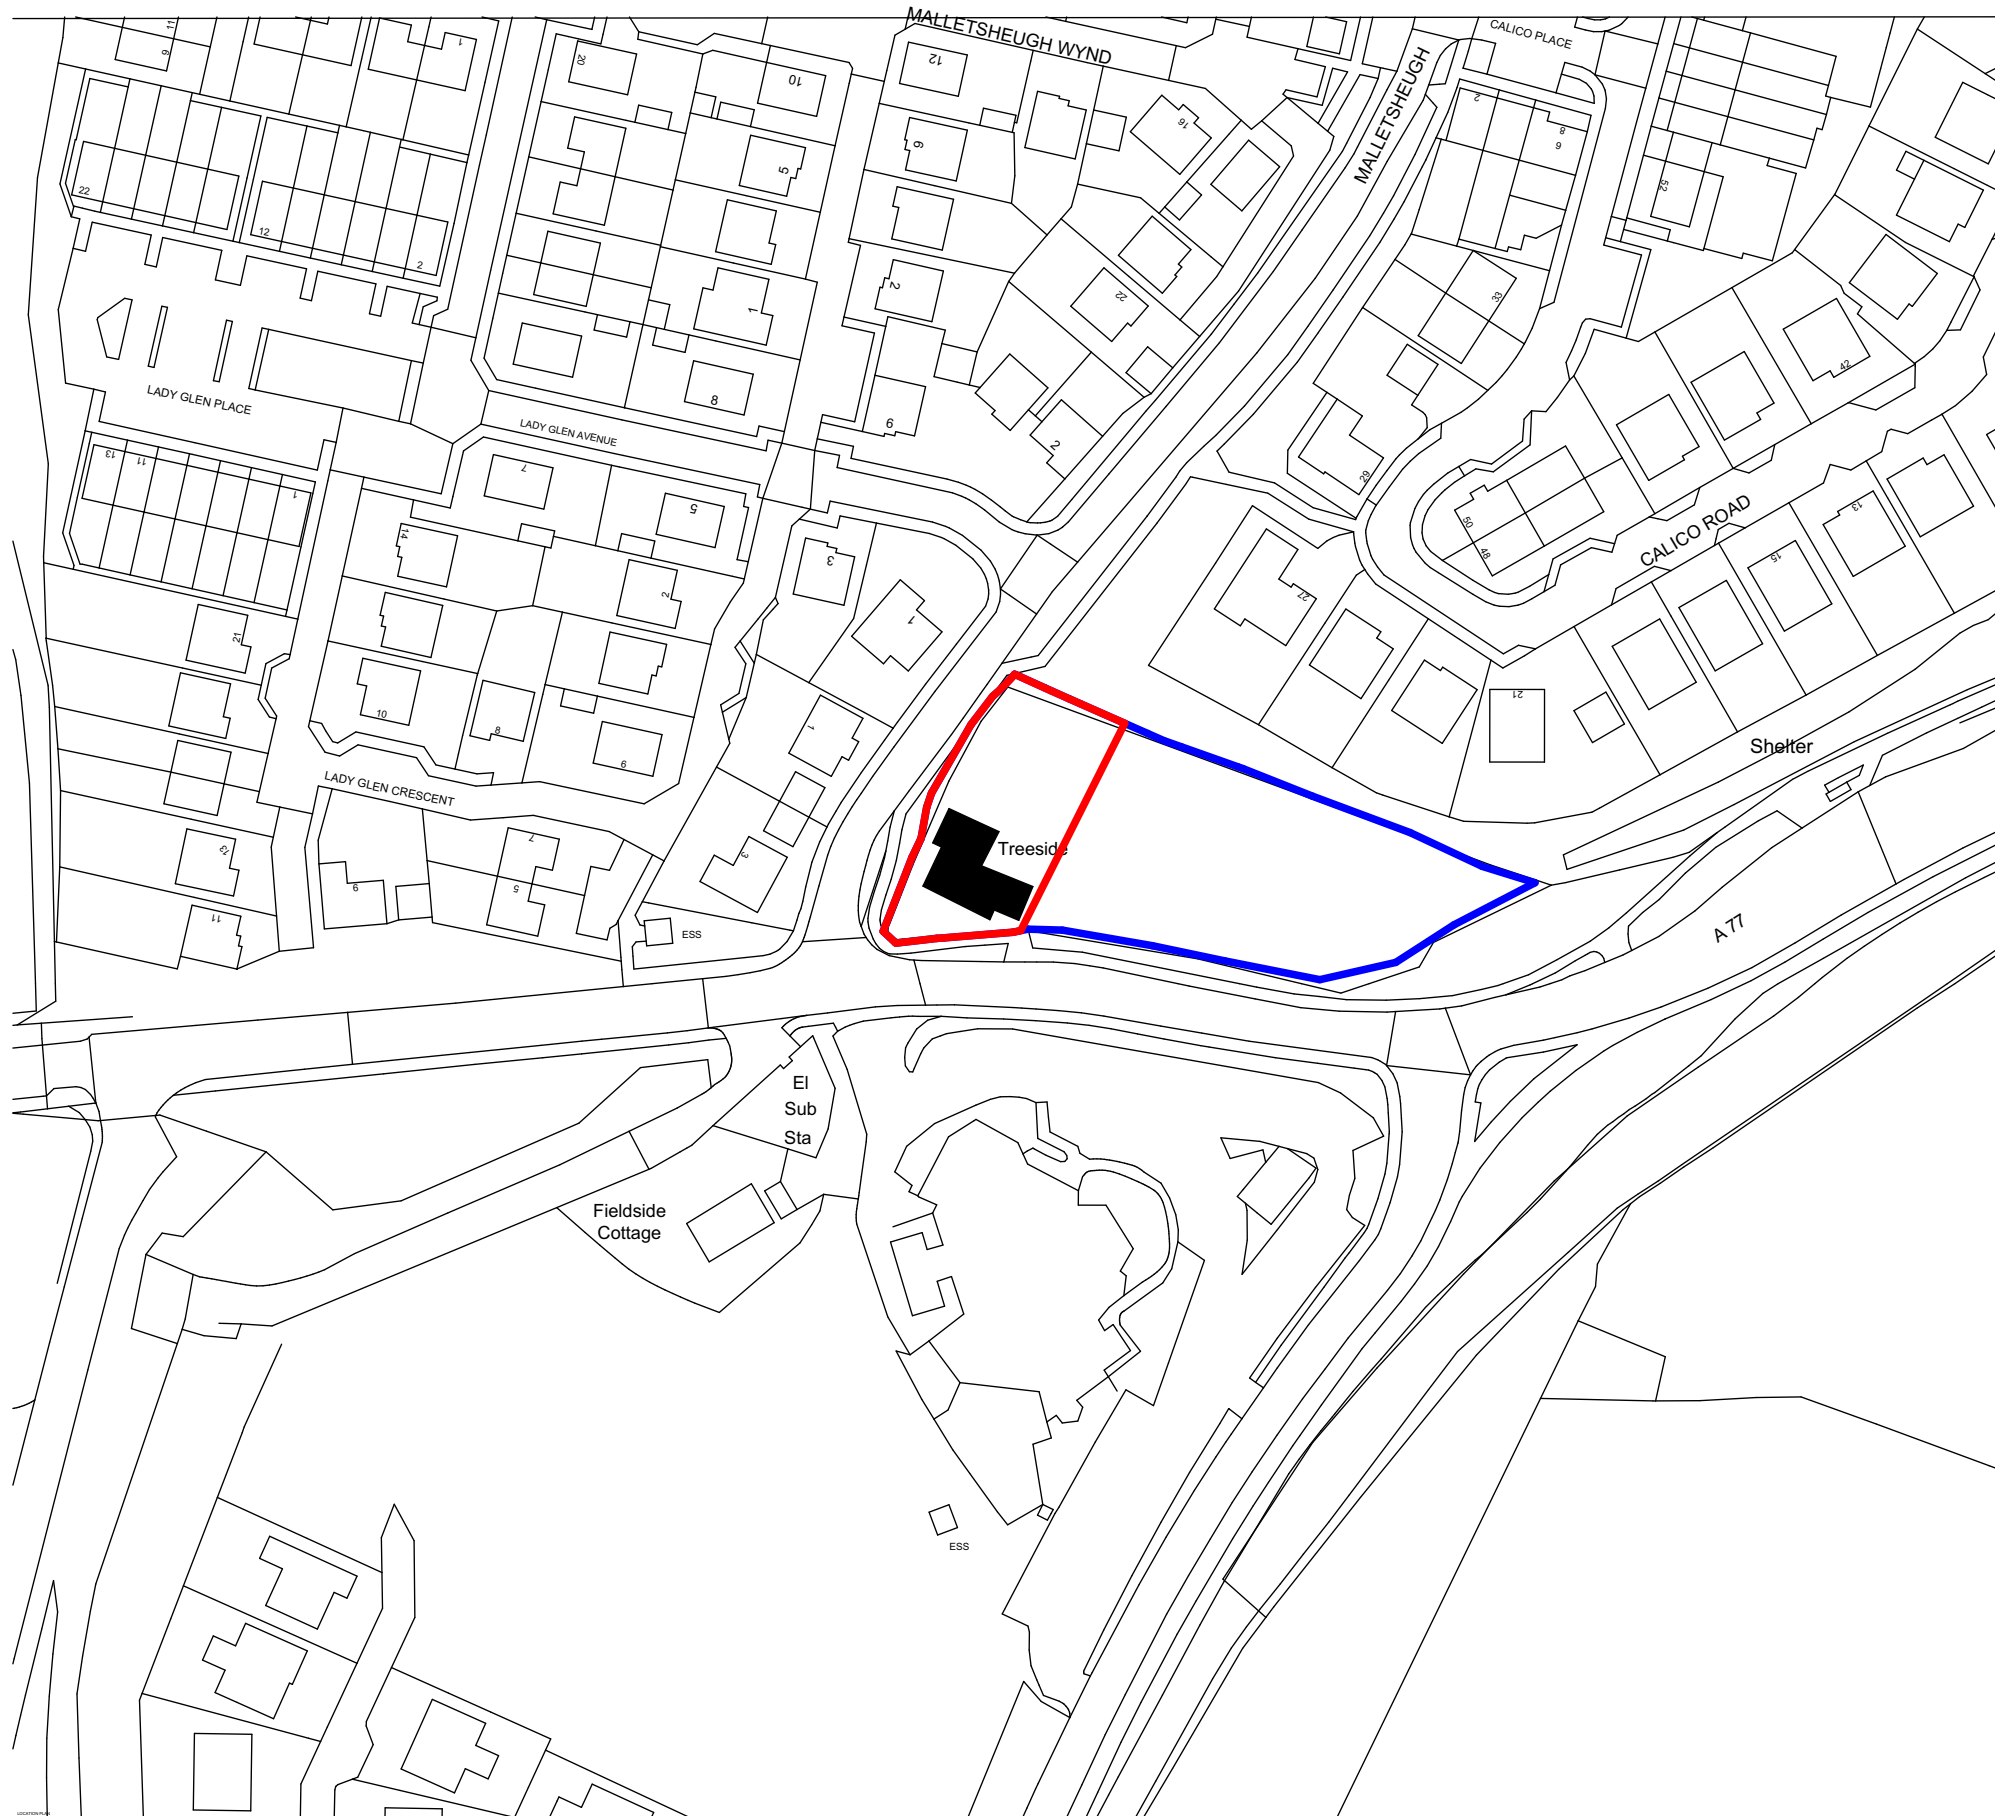

LOCATION PLAN
SCALES @ 1:1250 (A3)

SCALE 1:1250 in metres

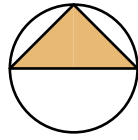

Do not scale from this drawing

All dimensions are to be site checked

Any discrepancies to be notified

© This drawing is copyright and the property of EDESIGN

Rev	Description	Date
Status PLANNING		
Project 2315		
Client -		
Site TREESIDE COTTAGE, AYR ROAD NEWTON MEARN, G77 6RT		
Drawing Title LOCATION PLAN		
Drawing No. PLA001	Revision -	
Scale AS @ A3	Drawn CI	Date FEB 2024
64 WELLINGTON CHAMBERS, AYR, KA7 1EH		
T : 01292 263799		
E : ENQUIRY@EDESIGNARCHITECTURE.COM		
W : WWW.EDESIGNARCHITECTURE.CO.UK		