

Notes:

- 1. Notes

REV:	DESCRIPTION:	BY:	DATE:
STATUS: Stage 3 - Spatial Coordination			






SITE:
Poulton-Le-Fylde
 Wyre
 Lancashire
 FY6 8DW

CLIENT:
Mr Proffitt

JOB TITLE:
304 Hardhorn Road


DRAWING TITLE:
Location & Block Plan

SCALE: As Noted@A3	DATE: 04/01/24	DRAWN: MS	CHECKED: CH
JOB NO: BBA_262	DRAWING NO: LP01	REVISION: -	

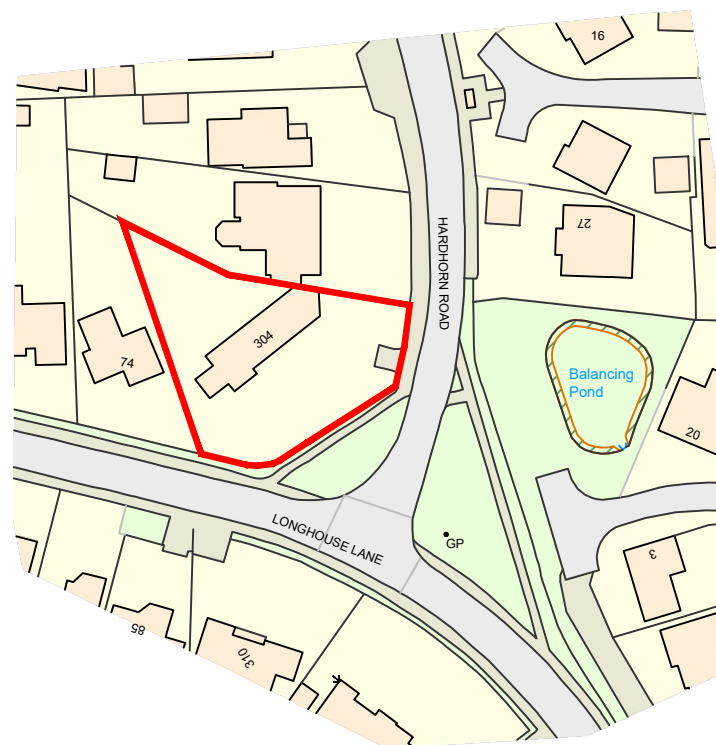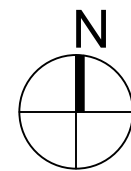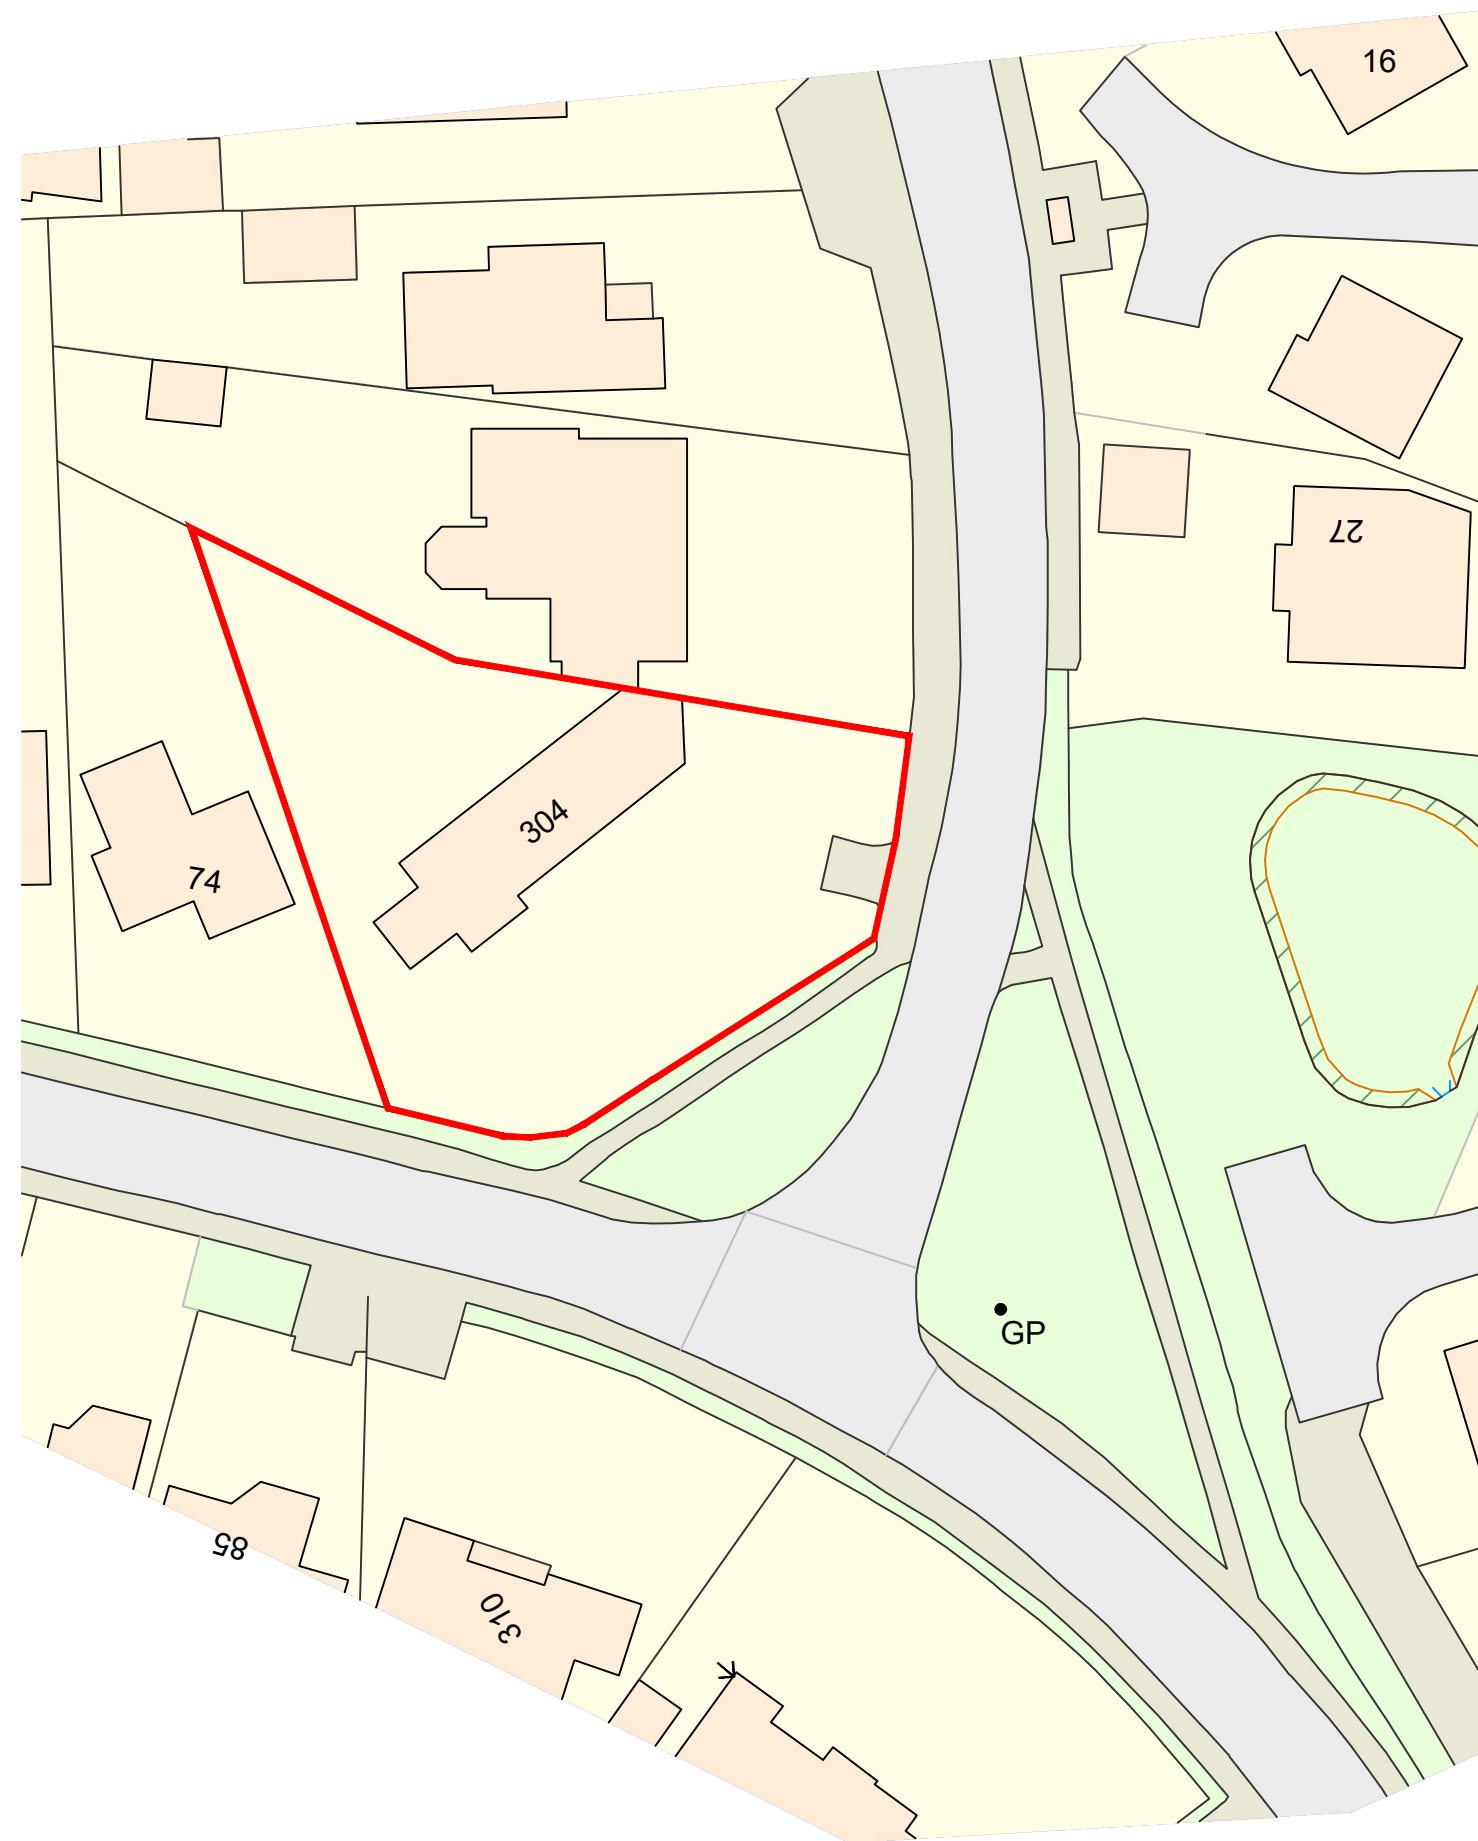

LOCATION PLAN

SCALE 1:1250@A3

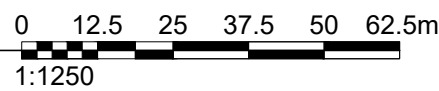

BLOCK PLAN

SCALE 1:500@A3

