




existing plan

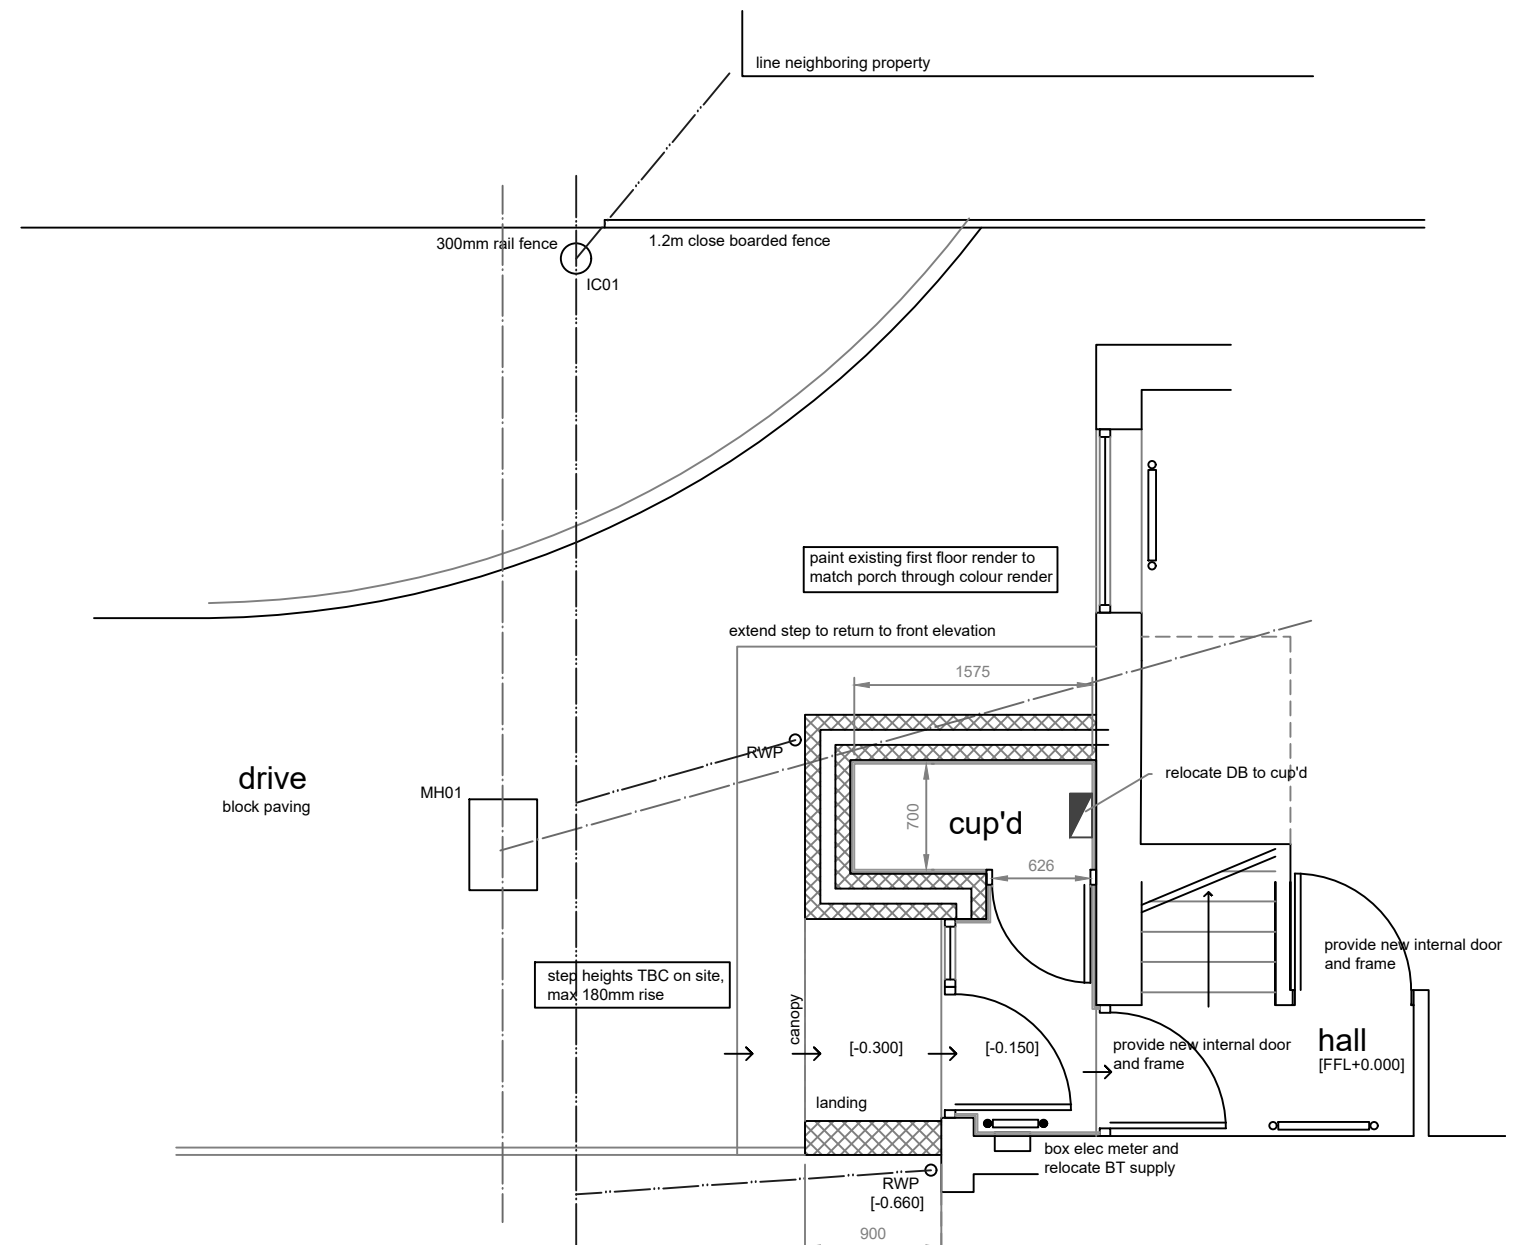

proposed plan

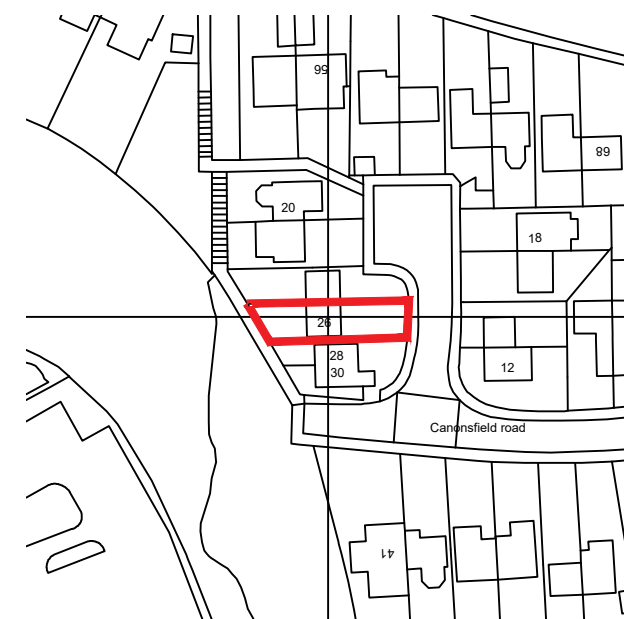

location plan
scale 1:1250

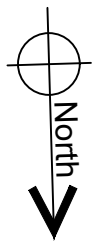

cummings
Architects Limited

17 Killingworth Drive • Sunderland • SR4 8QQ • Tel: 07985442755
e-mail: info@cummingsarchitects.co.uk

26 Canonsfield Close, SR3 2SQ

existing plan

DATE	SCALE	APP NO	DISCIPLINE	REV
13.02.24	50@A3	24019	01	*

This drawing and design are the property of Cummings Architects Limited. Cummings Architects Limited, accepts no liability to third parties arising out of the unlawful reproduction or use of this drawing. Dimensions to be confirmed on site before work commences & ordering of materials. Any discrepancies must be reported to Architects before any work is undertaken. This drawing is to be read in conjunction with relevant consultants' information and specifications.