



GENERAL NOTES:
 ALL DIMENSIONS TO BE CHECKED ON SITE AND ANY DISCREPANCIES TO BE REPORTED TO RSS
 ALL FINISHES, SAMPLES AND MOCK UPS TO BE APPROVED BY RSS PRIOR TO MANUFACTURE
 FOR FINISHES REFER TO FINISHES SCHEDULE
 REFER TO RSS SPEC INDEX FOR LIST OF ALL FF&E ITEMS
 ALL EXISTING FURNITURE TO BE REMOVED UNLESS STATED OTHERWISE BY THE CLIENT

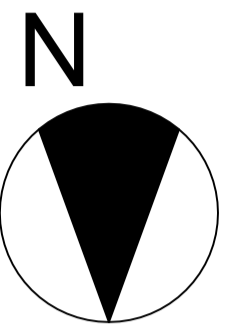


CODE:	DATE:	DESCRIPTION:
P1	28.04.23	FIRST ISSUE
P2	02.03.23	ADDED SIDES & EXTENDED AWNING. SUPPORT POSTS.
T1	16.06.23	TENDER SUBMISSION
T2	08.07.23	ADJUSTED TENDER SUBMISSION
T3	18.09.23	UPDATED EXTERIOR DETAILS
T4	06.12.23	REMOVED AWNING END PANELS. PLANTERS CHANGED TO PAINTED ENAMEL.
T5	11.12.23	PLANTERS/LOOSE REMOVED. CLOSE SCALE MENU BOX REMOVED. SCALE BAR + NORTH ARROW + FULL SITE ADDRESS ADDED. TITLE OF DRAWING UPDATED. FLAG POLE PROJECTION DIM INCLUDED.

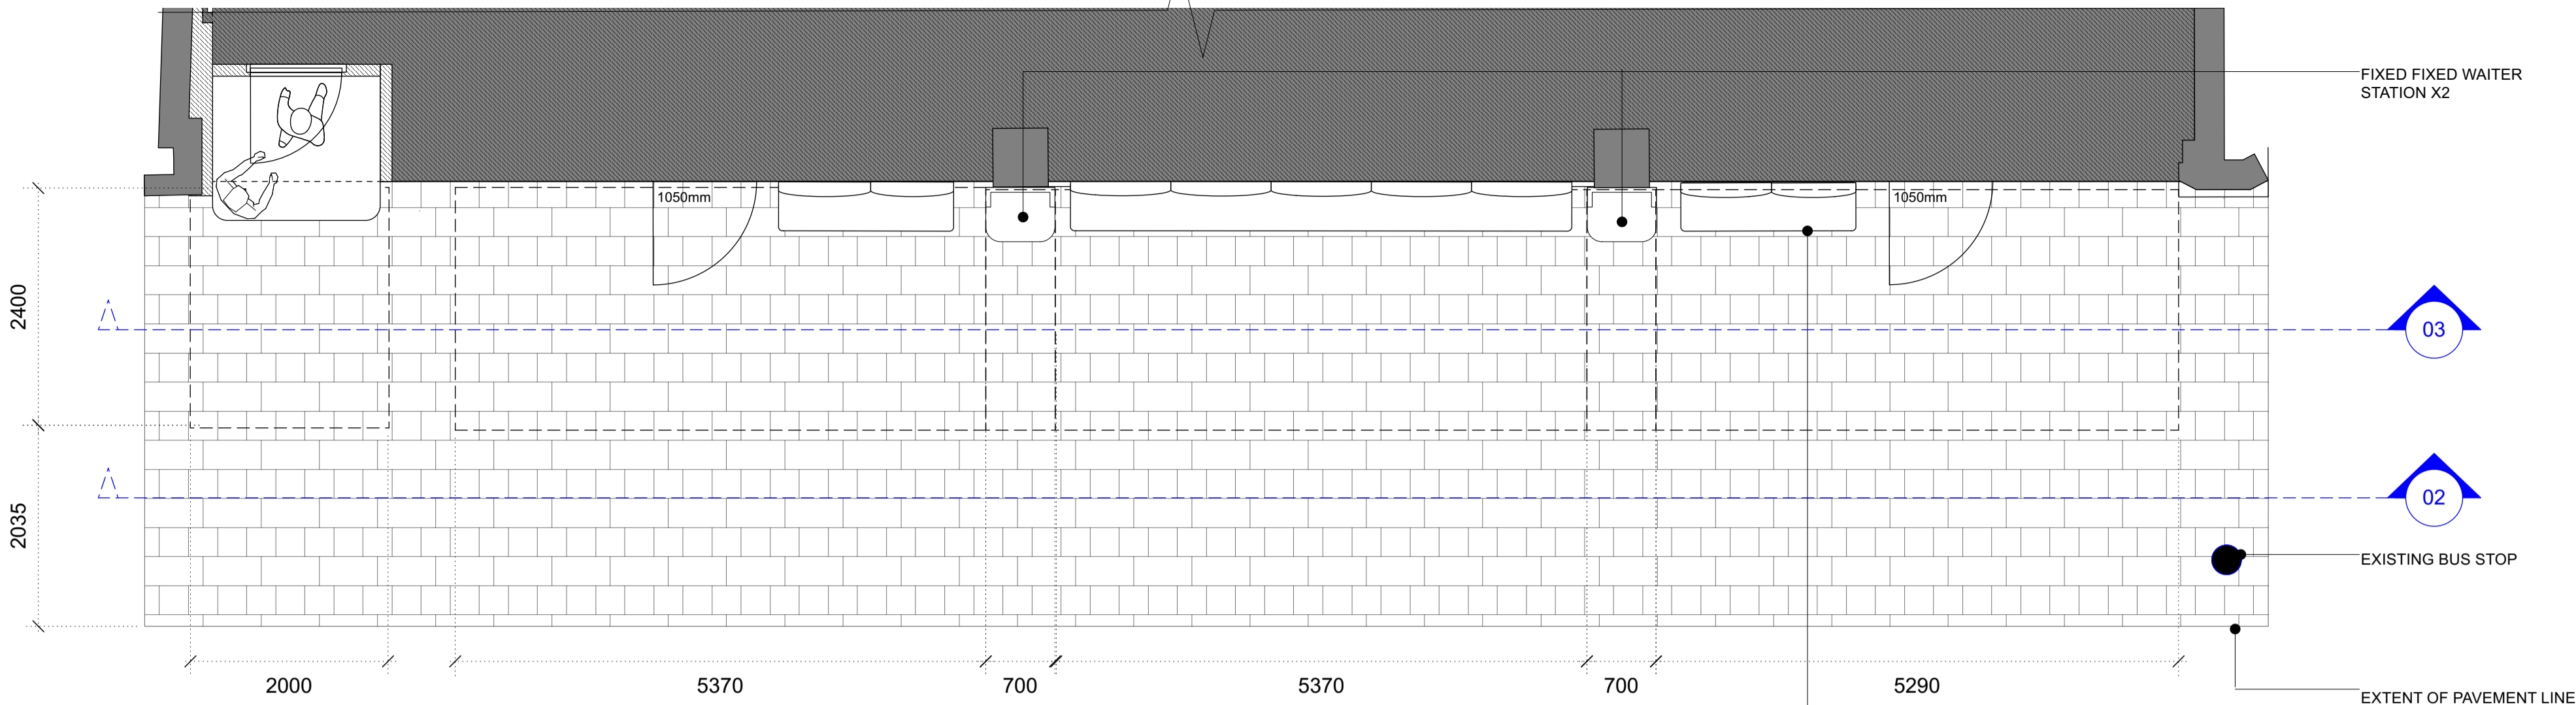

01 SHOP FRONT PLAN
 EL-01 Scale: 1:50



02 EXTERNAL ELEVATION
 EL-01 Scale: 1:50

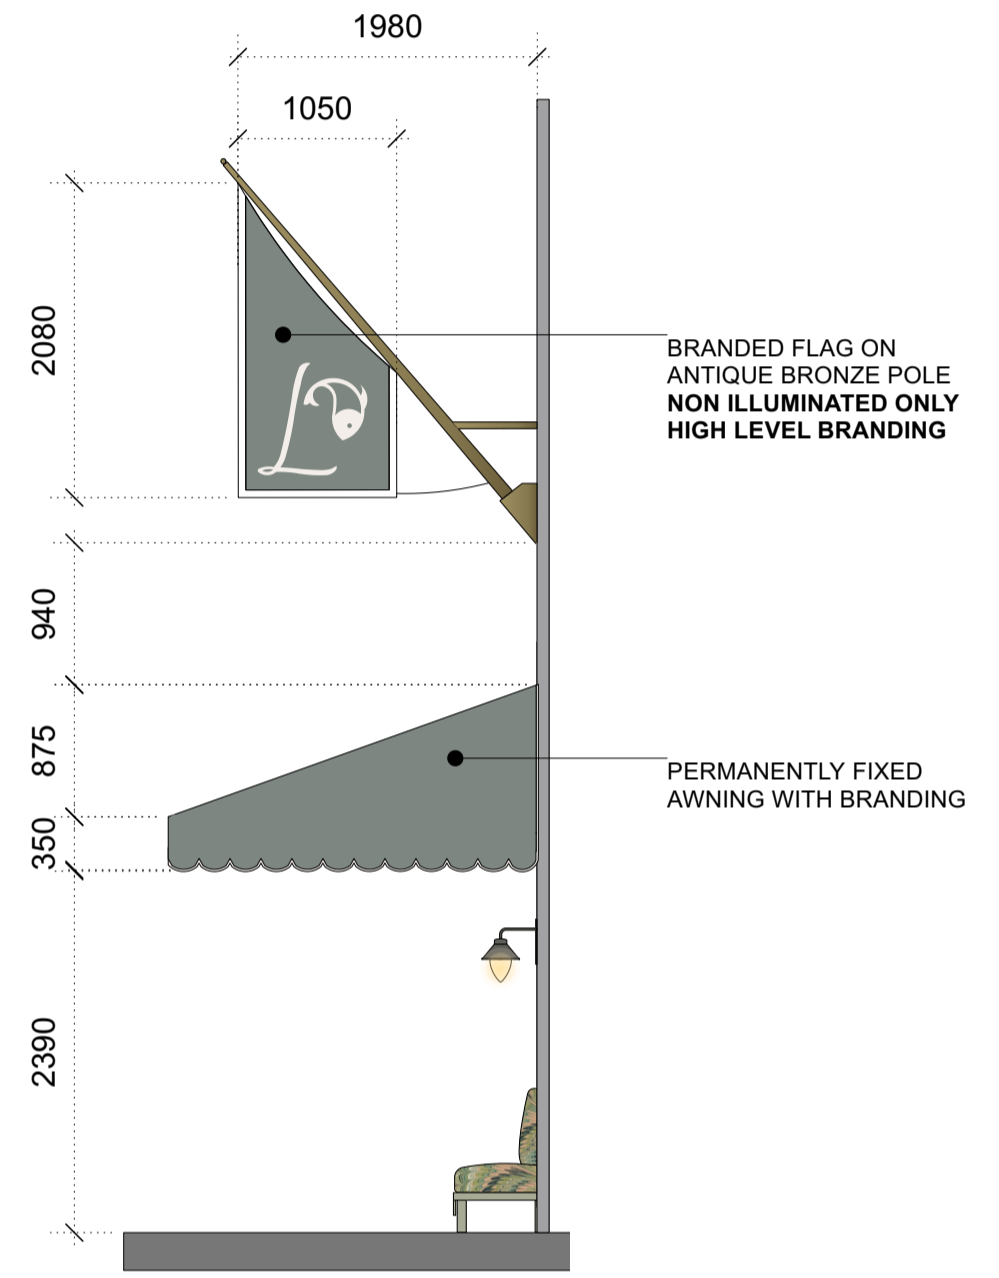

04 ELEVATION 04
 Scale 1:50 @A1



03 EXTERNAL SECTION
 EL-01 Scale: 1:50

ADVERTISEMENT CONSENT ALREADY GRANTED FOR MENU BOX UNDER REF. 23/03701/ADV AND ONLY SHOWN FOR COMPLETENESS



THIS DRAWING IS THE PROPERTY OF RUSSELL SAGE STUDIO. COPYRIGHT IS RESERVED TO THEM AND THE DRAWING IS ISSUED ON THE CONDITION THAT IT IS NOT COPIED EITHER WHOLLY OR IN PART WITHOUT THE CONSENT IN WRITING OR RUSSELL SAGE STUDIO.

- ALL DIMENSIONS, DRAWINGS AND SPECIFICATIONS ARE TO BE VERIFIED ON SITE BY THE CONTRACTOR AND ANY DISCREPANCIES REPORTED TO RSS PRIOR TO THE COMMENCEMENT OF WORK.
- THIS PLAN HAS BEEN EXTRACTED FROM SUPPLIED DRAWINGS AND HENCE IS SUBJECT TO SURVEY AND CONTRACTOR SETTING OUT PLAN.
- CONTRACTOR TO TAKE RESPONSIBILITY AND ENSURE ALL CONSTRUCTION METHODS, TECHNIQUES, FITTINGS AND FINISHES ETC CONFORM TO THE REQUIRED BUILDING REGULATIONS IN THE APPLICABLE COUNTRY, AND TO THE RELEVANT BUILDING CONTROL OFFICERS SATISFACTION.
- ALL SPECIFIED ITEMS ARE TO BE INSTALLED IN ACCORDANCE WITH THE MANUFACTURERS RECOMMENDATIONS.
- ALL FINISHES ARE TO BE CARRIED OUT TO A HIGH STANDARD.

THIS DRAWING IS TO BE READ IN CONJUNCTION WITH ALL OTHER RELEVANT CONSULTANTS DRAWINGS. ALL REQUESTED DRAWINGS SHOWING FIXINGS AND CONSTRUCTION DETAILS TO BE APPROVED BY RSS PRIOR TO COMMENCEMENT OF WORK. CONTRACTORS TO CHECK AND APPRAISE DESIGN, FITTING OUT AND CONSTRUCTION DETAILS AND OFFER SUITABLE ALTERNATIVES TO THE DESIGNERS FOR APPROVAL PRIOR TO MANUFACTURE AND INSTALLATION. CONTRACTOR TO PROVIDE A SUITABLE WORKING ENVIRONMENT WHICH CONFORMS TO THE CURRENT HEALTH AND SAFETY CONDITIONS AND LOCAL AUTHORITY REGULATIONS.

DRAWING STATUS:		CONSTRUCTION	
CLIENT:			
ROSS SHONHAN			
PROJECT NO:	17 Bruton St, London. W1J 6QB		
3514			
DATE:	DRAWN:	CHECKED:	SCALE:
APR 2023	LR	RS	1:50 @A1 1:100 @A3
TITLE:			
PROPOSED STREET PLAN AND ELEVATION			
DWG. NO:	REV:		
5314-EL-01	T5		

