



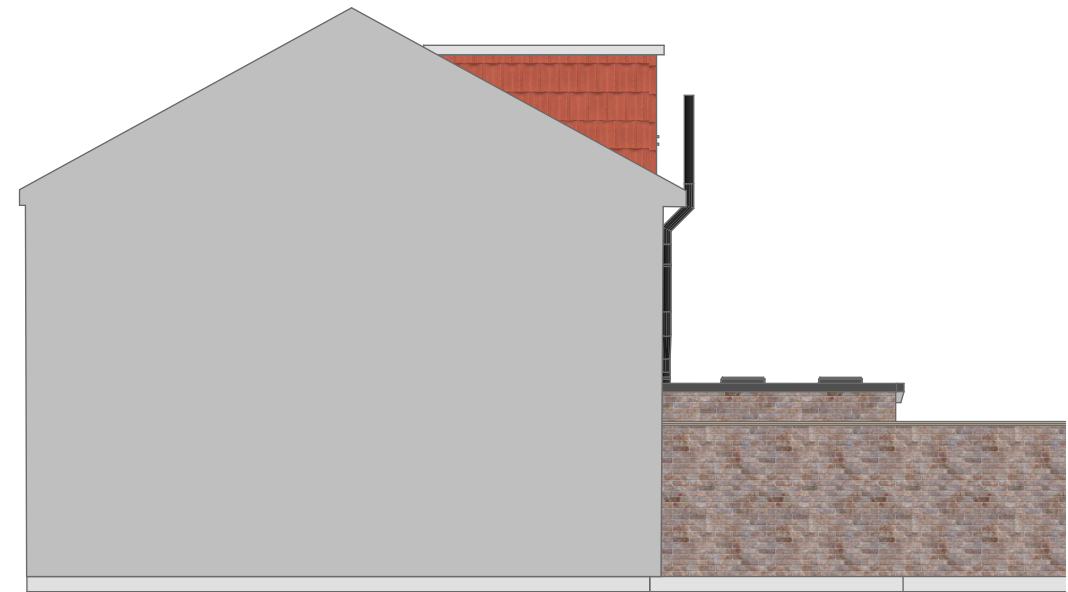

E-01 South West Facing Elevation (1) 1:100



E-03 North East Facing Elevation (1) 1:100

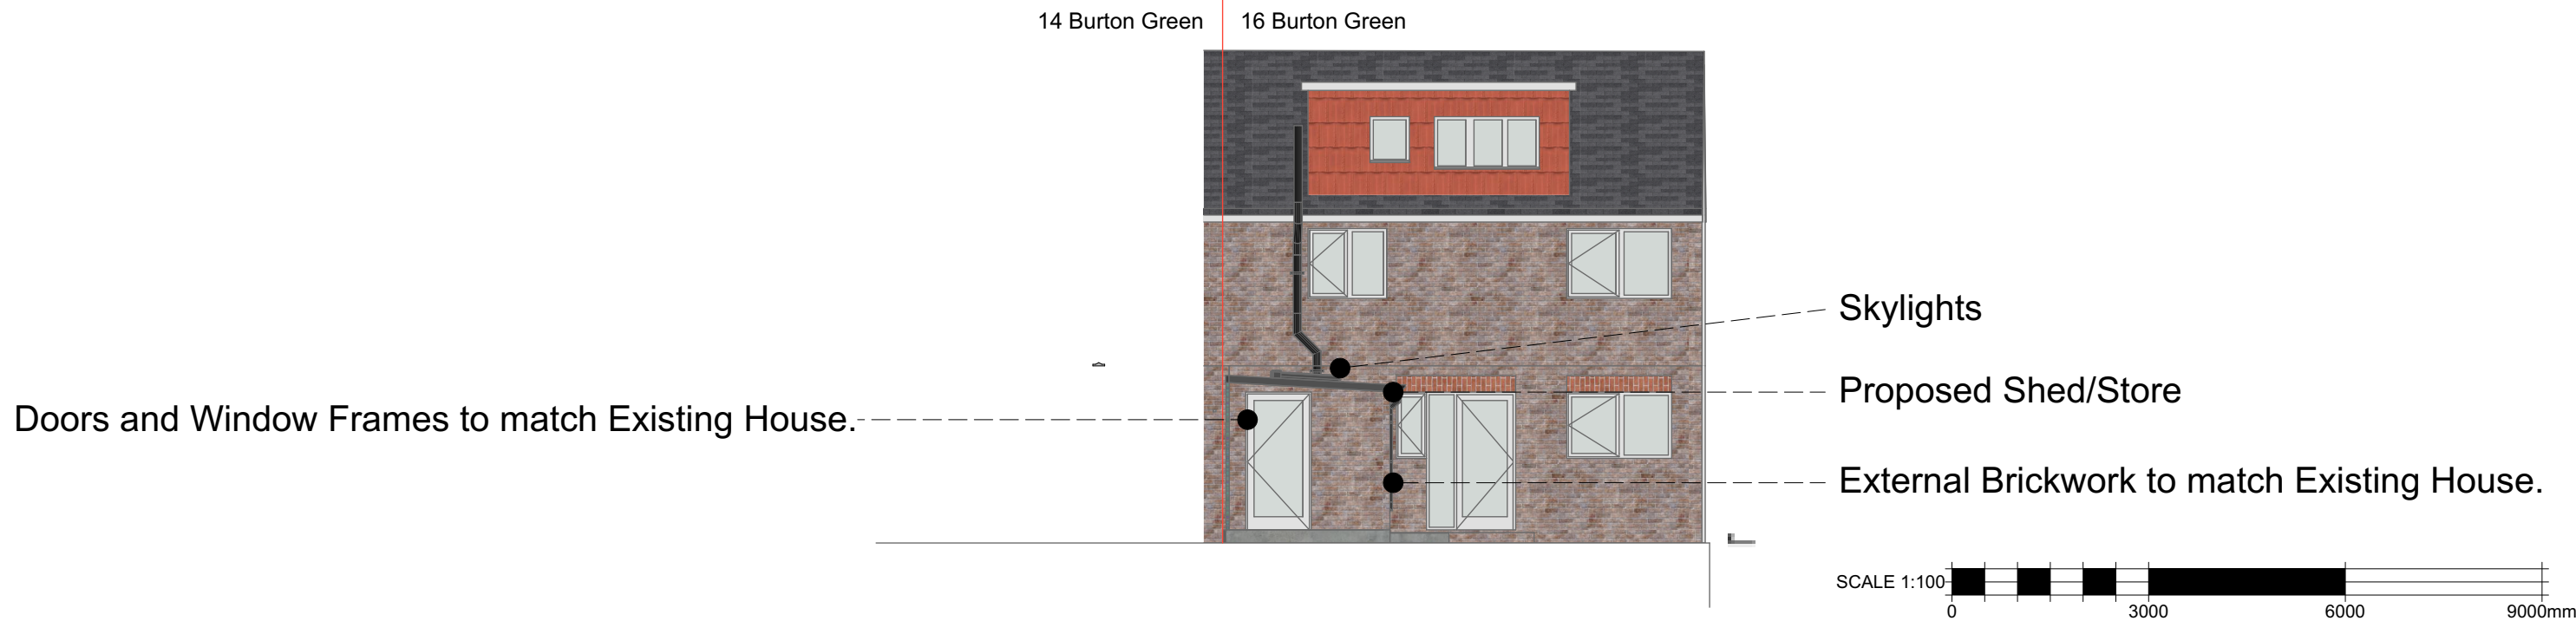

E-02 North West Facing Elevation (1) 1:100

Rev	Change	Date
.	Initial Issue	17/01/2024
A	Adjustment to client email	17/01/2024

RIBA
Chartered Practice

16 Burton Green - 312.03.02 - Proposed Elevations
Subject to Planning / Building Control Approval

All Dimensions subject to verification on site.
Do Not Scale From Paper Drawings.
(If in doubt refer to the Architect)

eznat Eznat - architecture development One Business Village, Emily Street, Hull HU9 1ND		DRAWING NO.	312.03.02
CLIENT CO.	LAYOUT TITLE.	Proposed Elevations
CLIENT ADDRESS.	16 Burton Green	REVISION	
PROJECT NAME.	16 Burton Green	SCALE.	1:100 @ A3