


2 35 rawcliffe drive location plan 1:1250

1
-

Site Plan Proposed
1:500

--	--	--	--	--	--

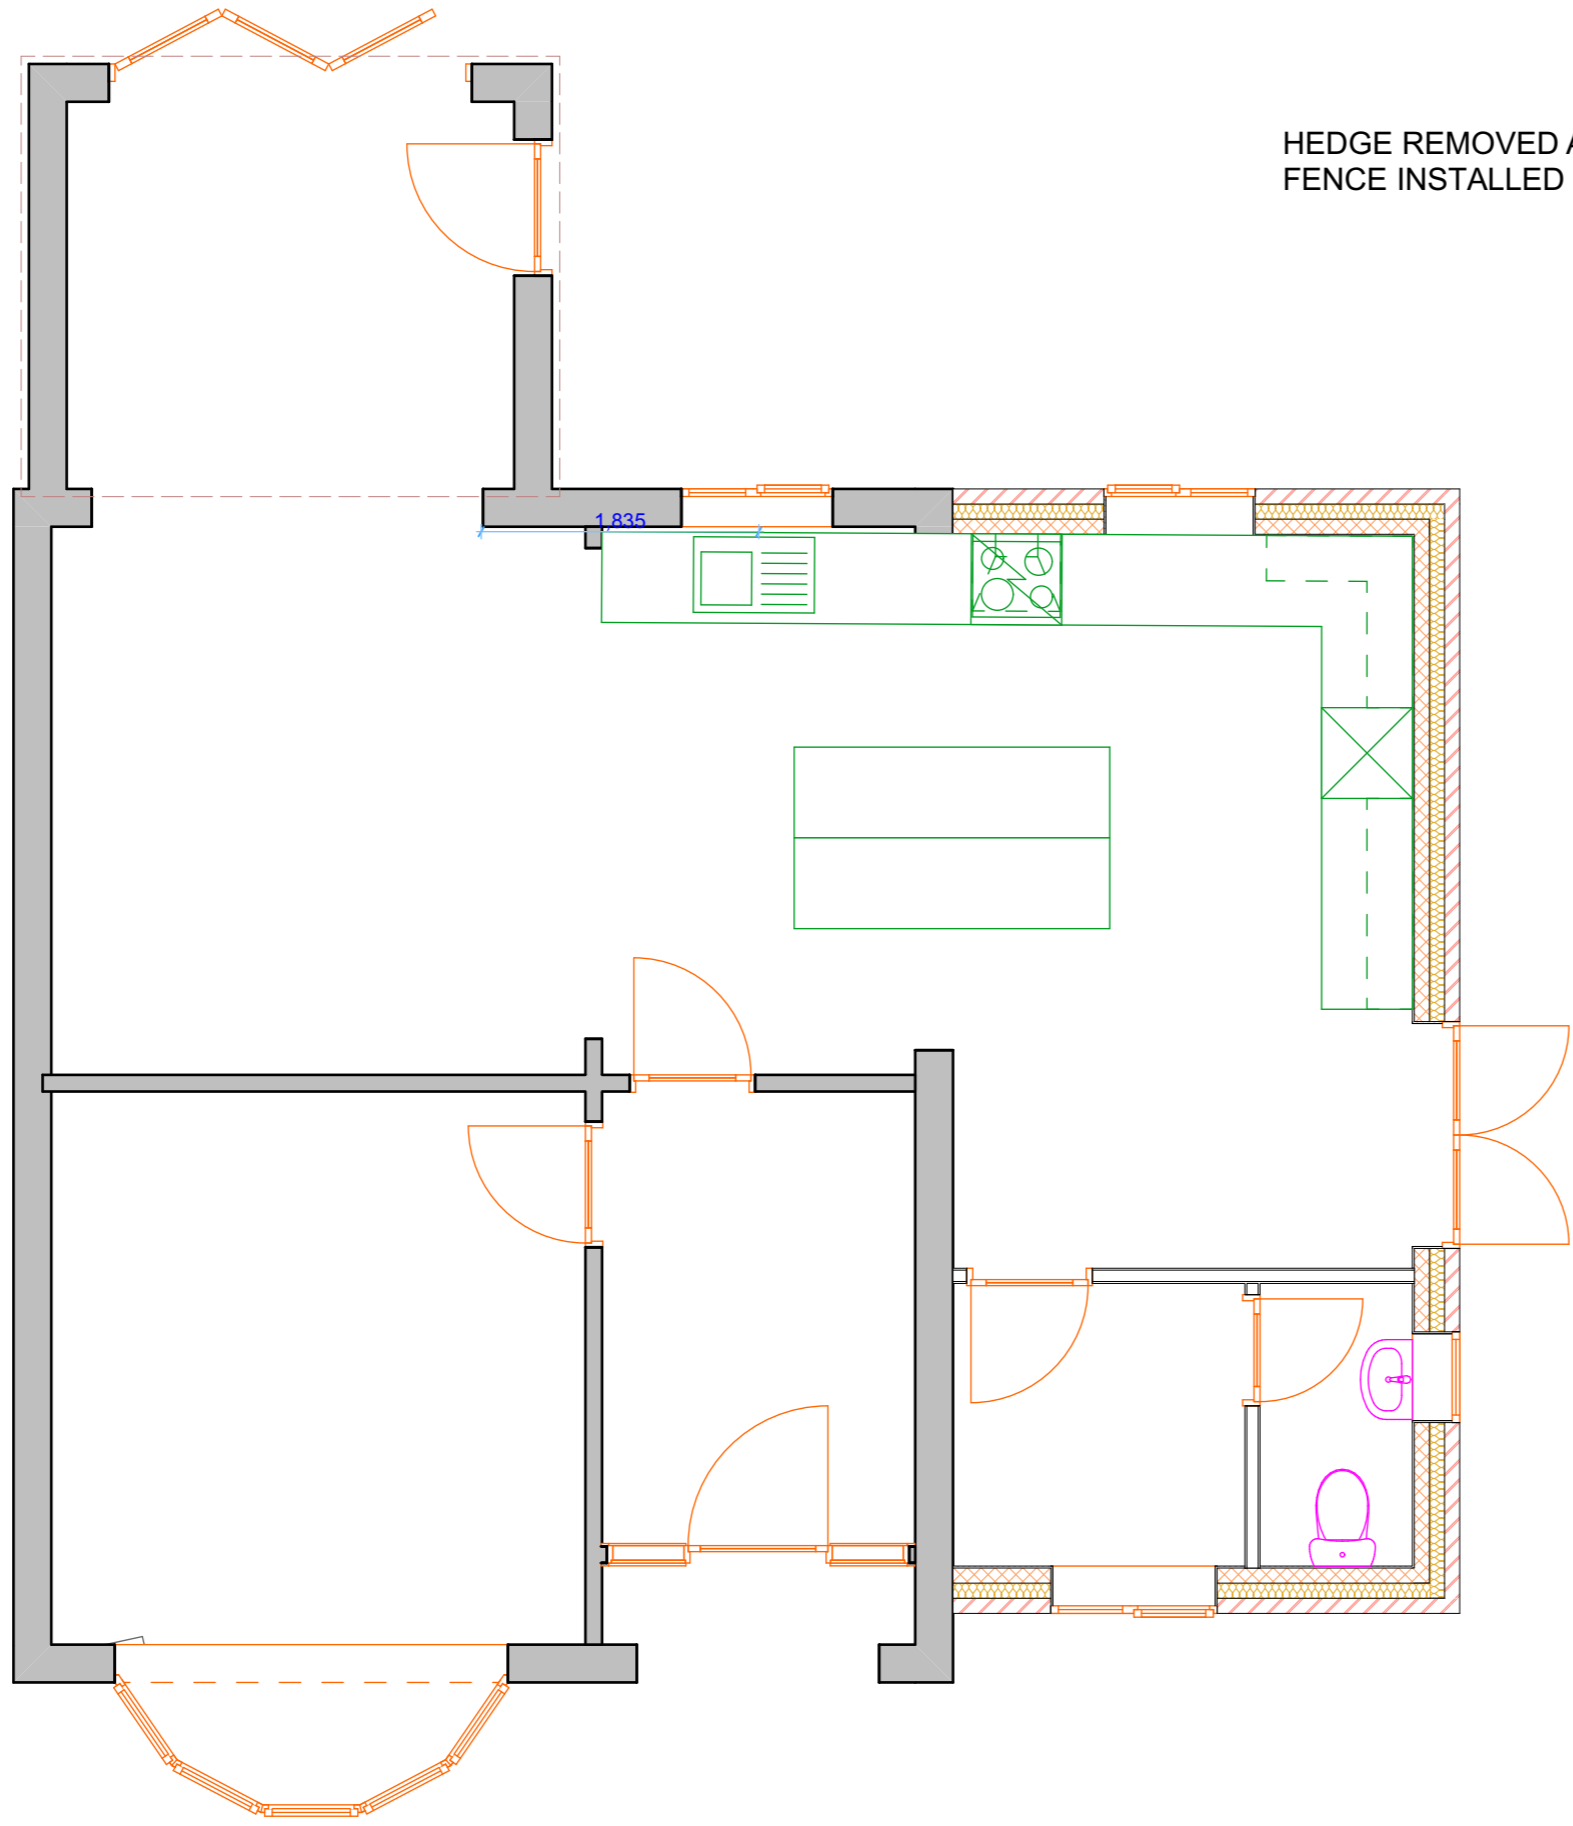


GF-Ground Floor
1:50

1 -

--	--	--	--	--	--


--	--	--	--	--	--

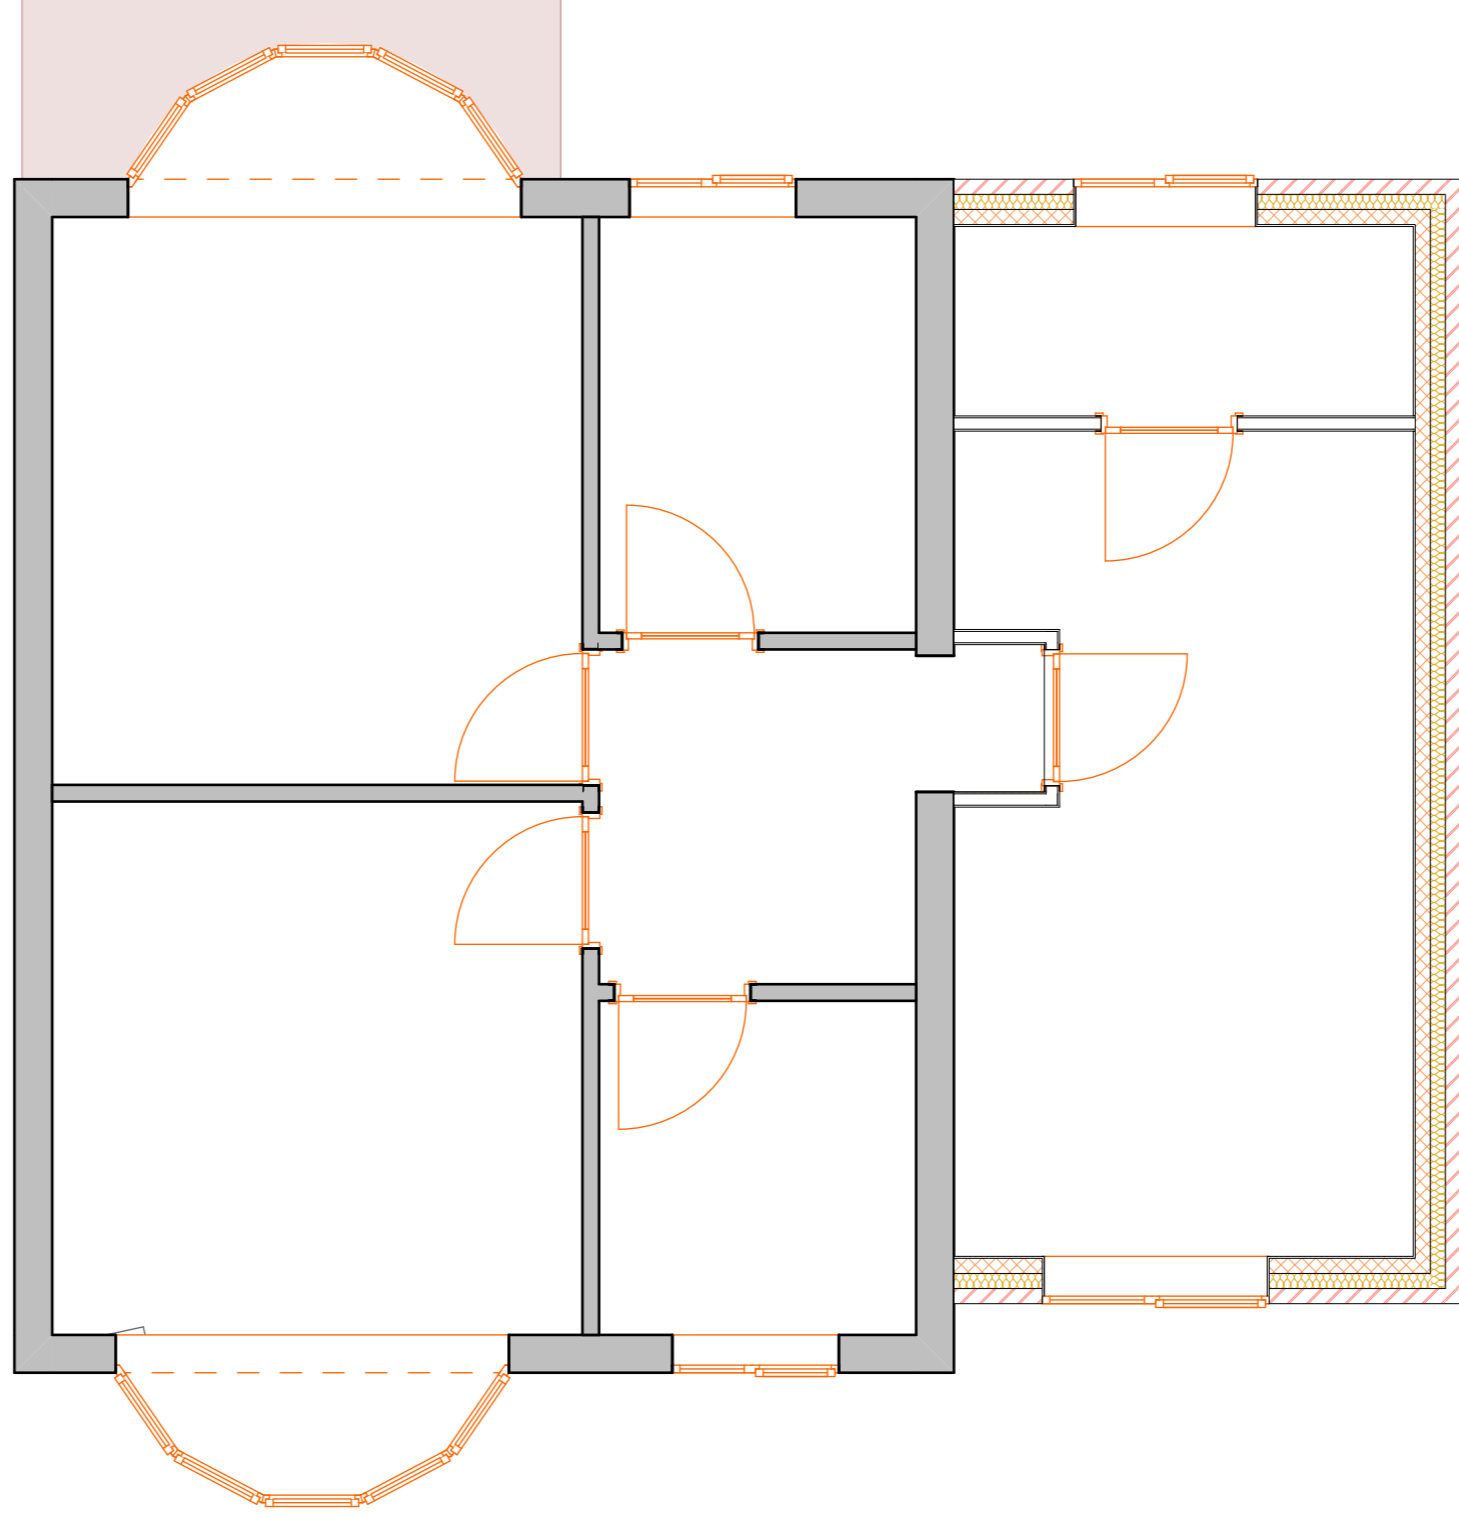

1


01-First Floor

1:50

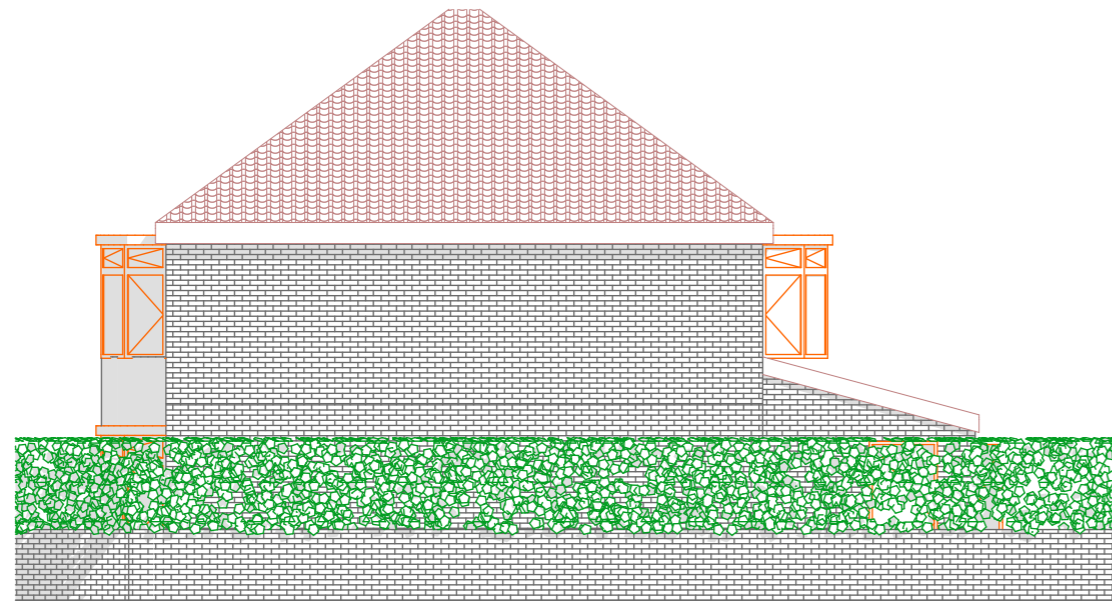



1
-

E-East Elevation
1:100

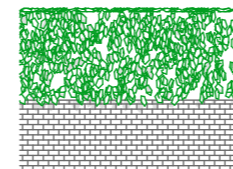


2
-

E-North Elevation
1:100

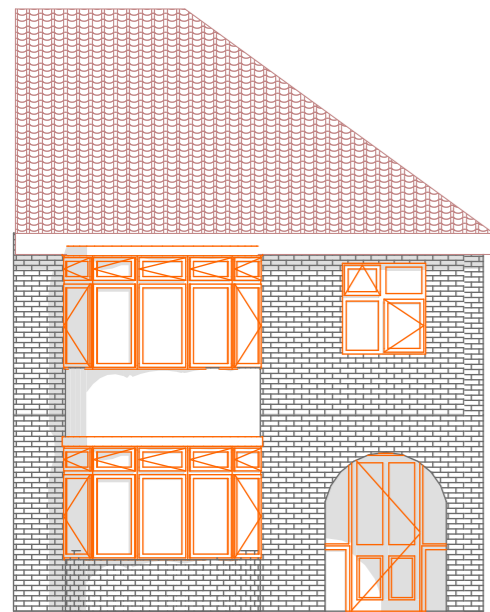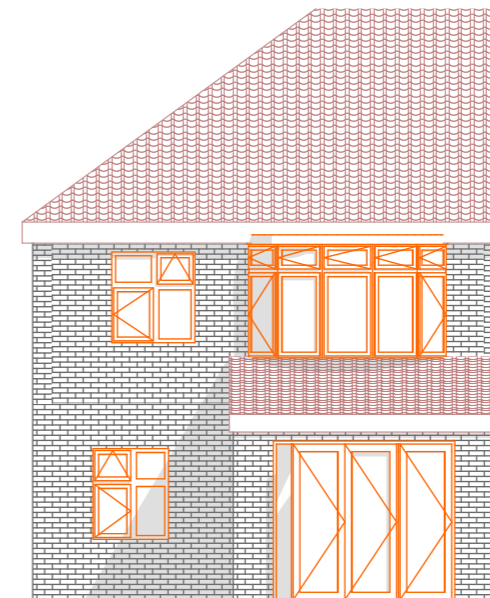


3
-

E-South Elevation
1:100

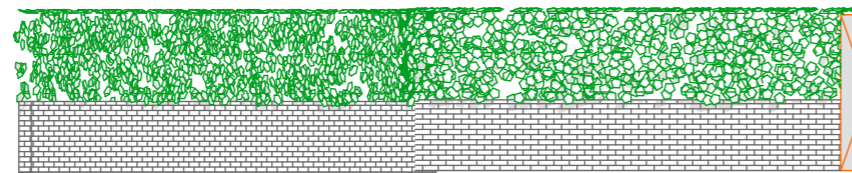


4
-

E-West Elevation
1:100

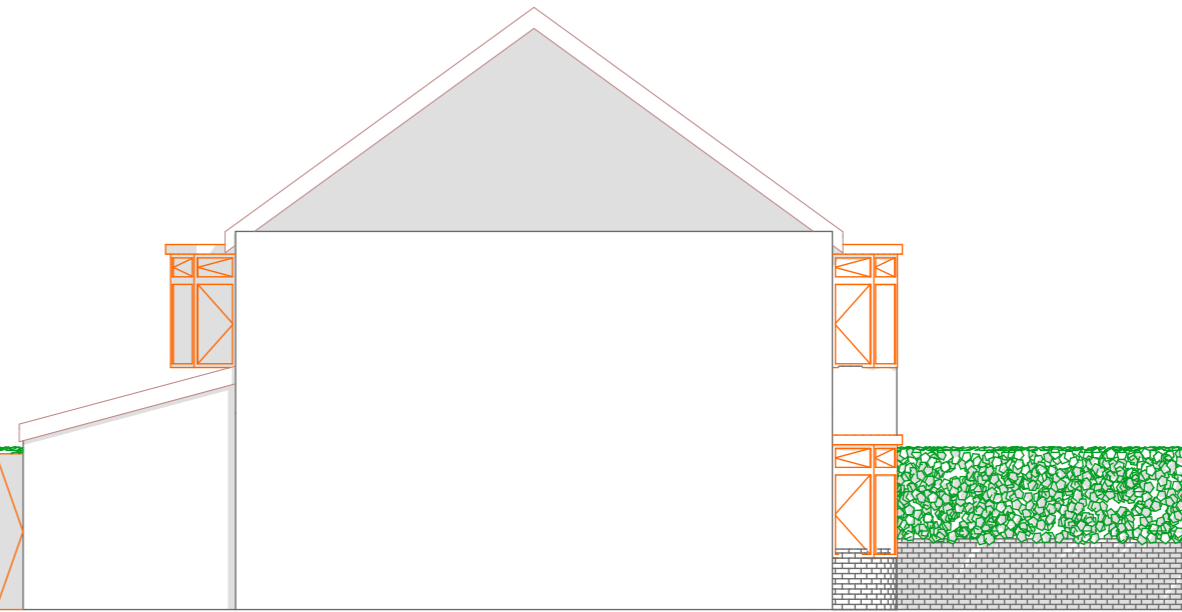


--	--	--	--	--	--

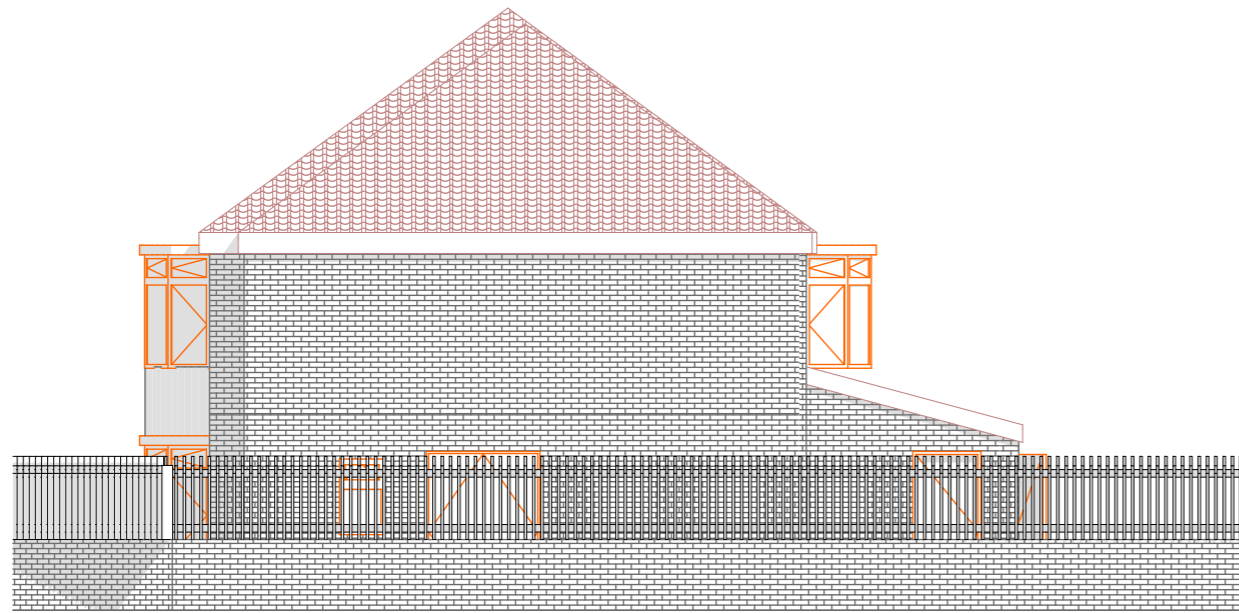


1
-

E-East Elevation
1:100

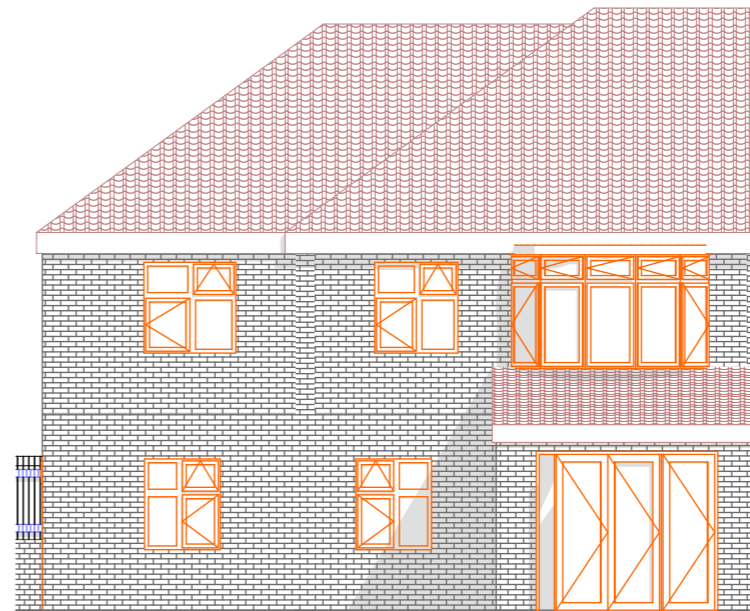


2
-

E-North Elevation
1:100

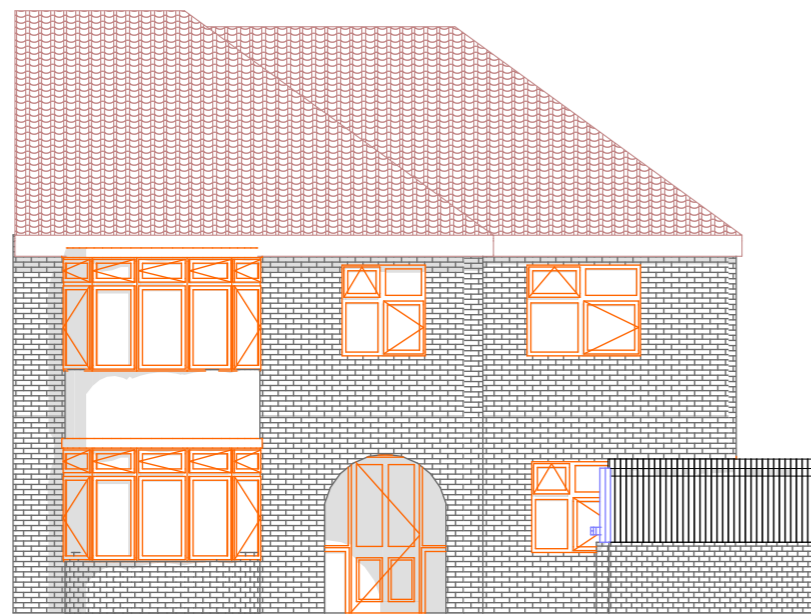


3
-

E-South Elevation
1:100

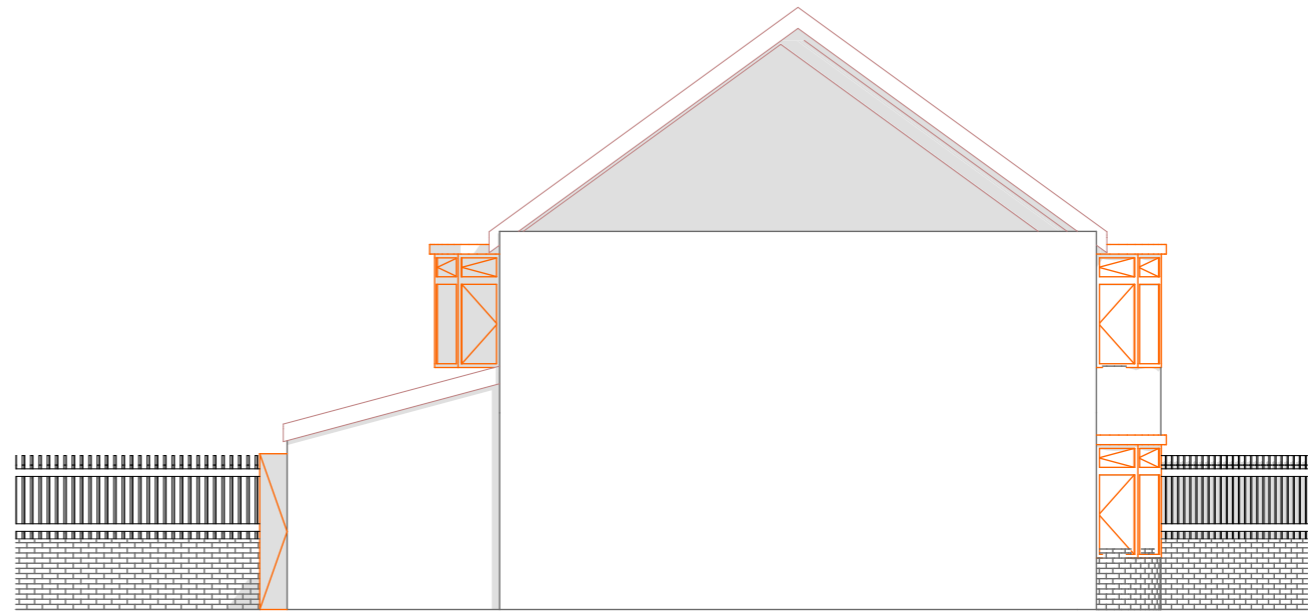

4
-

E-West Elevation
1:100

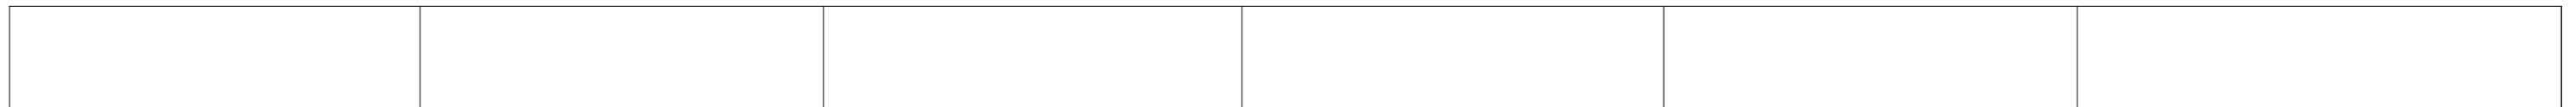




5

35 rawcliffe drive - Picture1

1:1.05

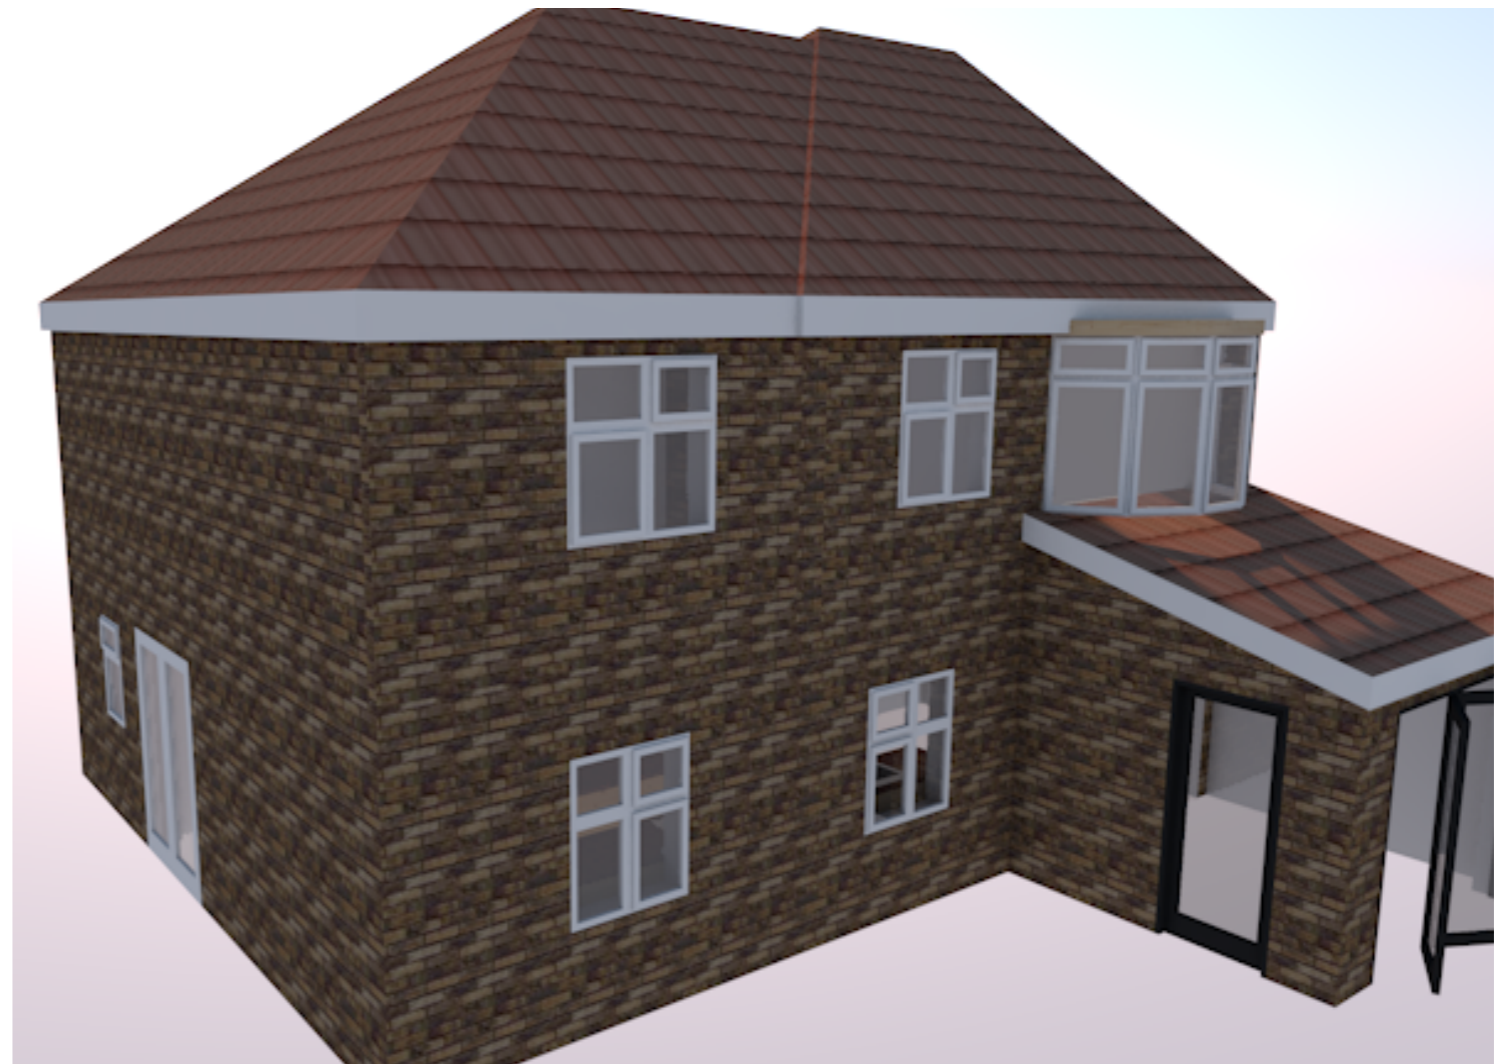

6

35 rawcliffe drive - Picture2

1:1.08

--	--	--	--	--	--



1

BOUNDARY PROPOSED

1:1.34



2

BOUNDARY EXISTING

1:1.35

--	--	--	--	--	--