


SLATE HANGING ON
FIREPROOF CEMENT BOARD ON
BREATHABLE FELT ON
OSB ON 150X50 STUDS WITH
150MM INSULATION BETWEEN
COVERED WITH 12.5MM
PLASTERBOARD AND SET

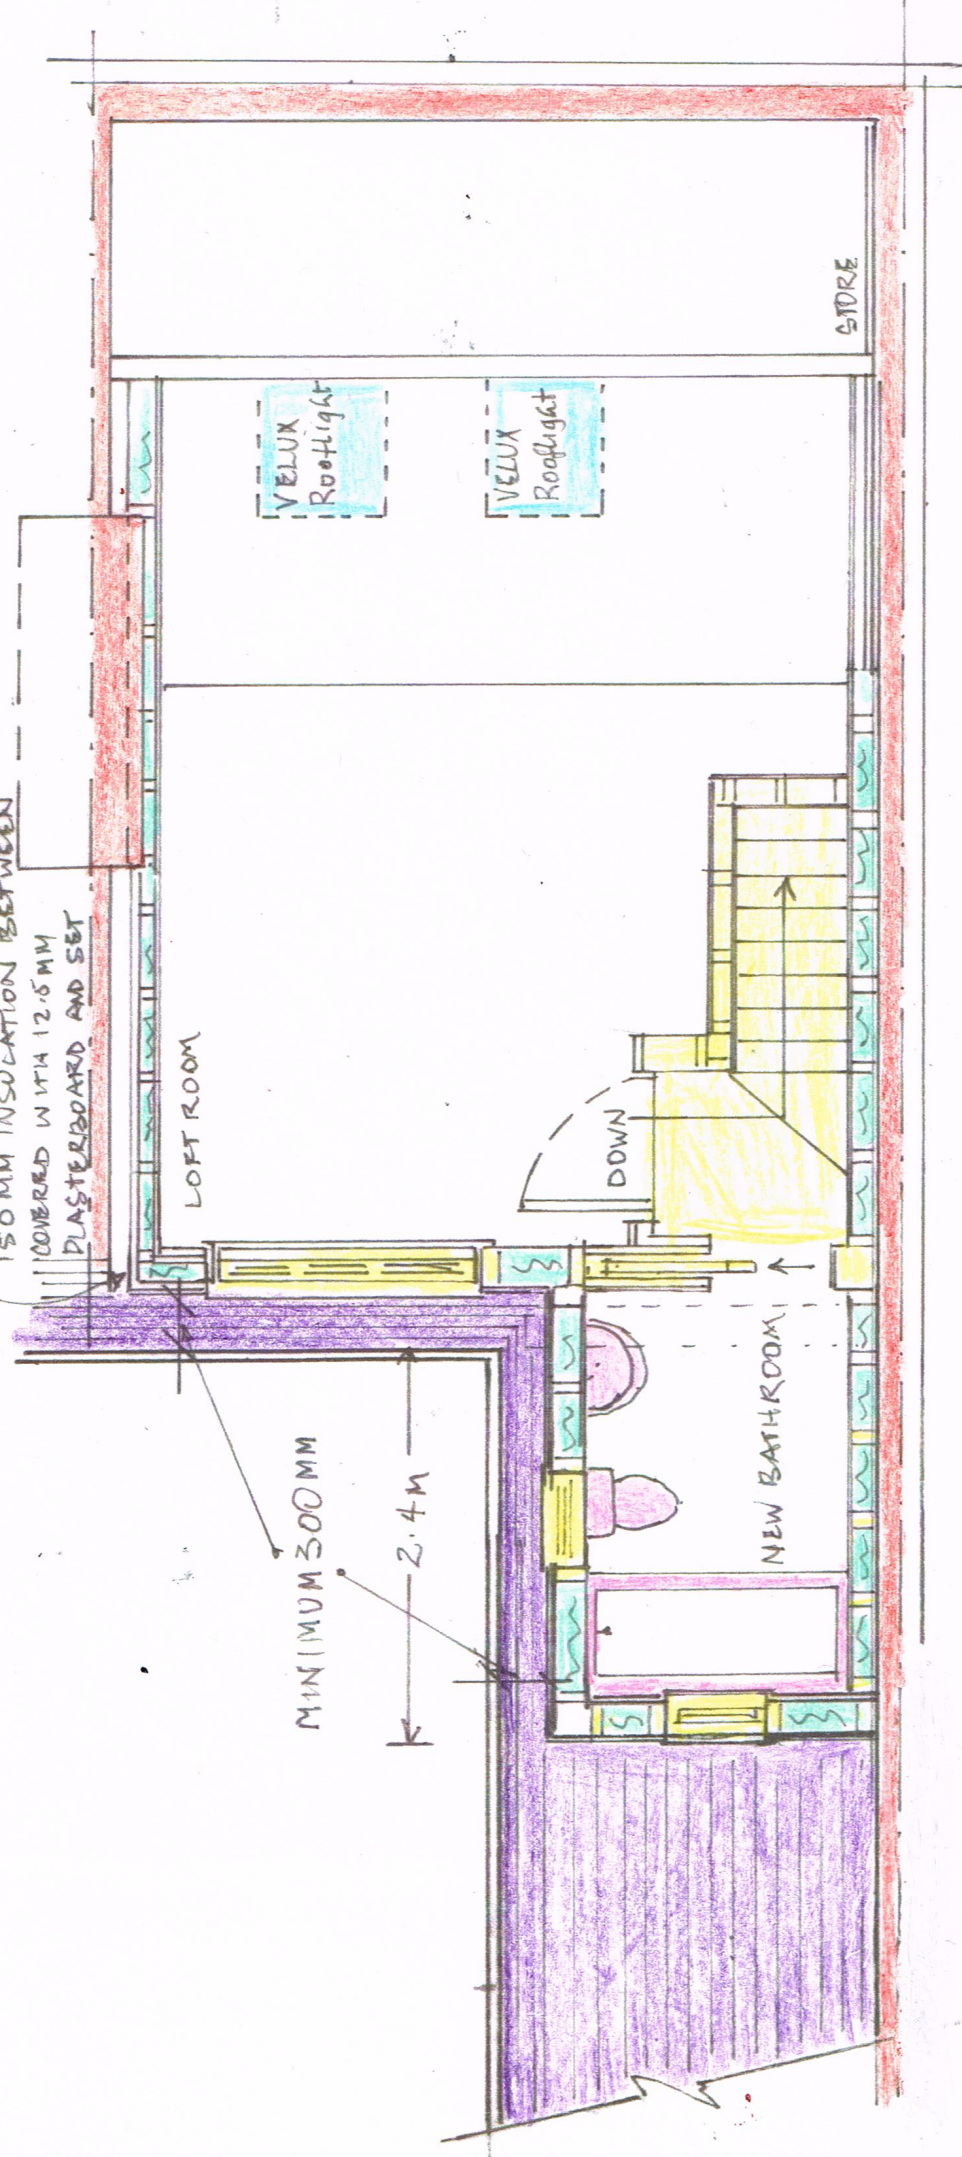

66 ALMA TERRACE YORK YO10 4DJ. PROPOSED LOFT CONVERSION. SCALE 1:50. DRG; 24A06

PROPOSED ATTIC PLAN