





EXISTING FRONT ELEVATION

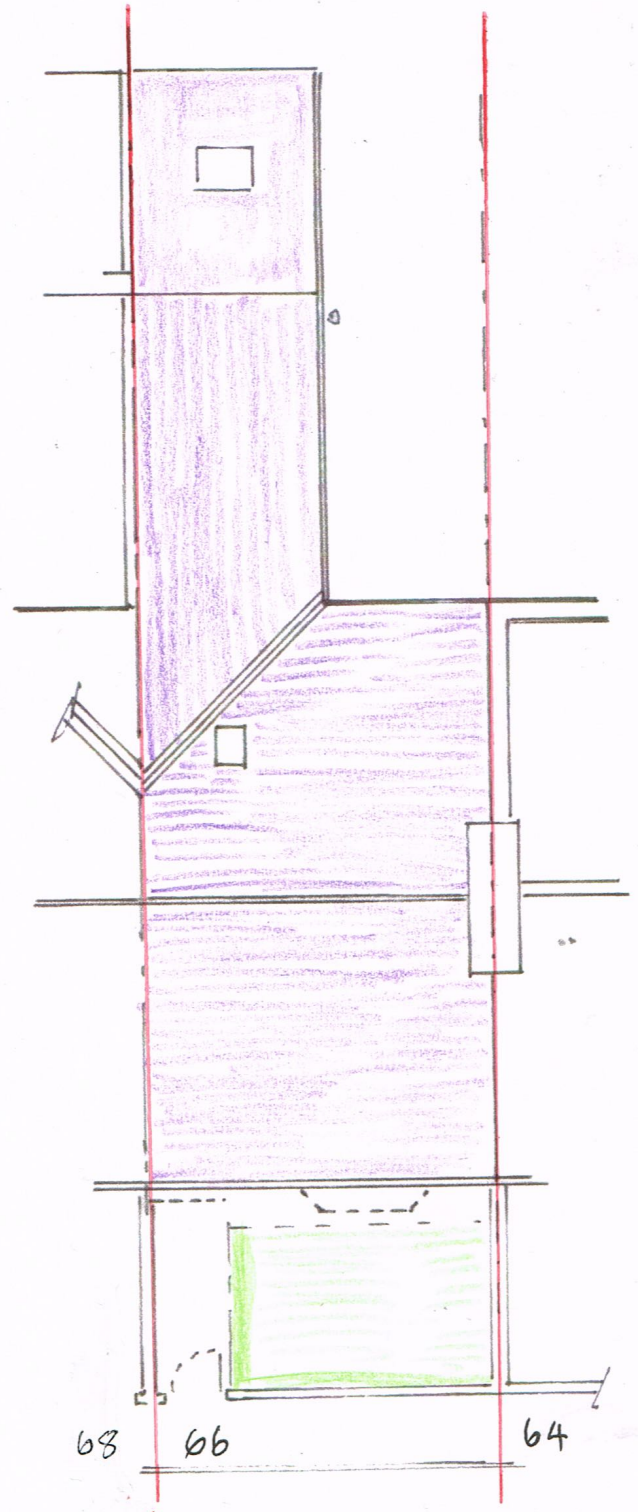

EXISTING ROOF PLAN

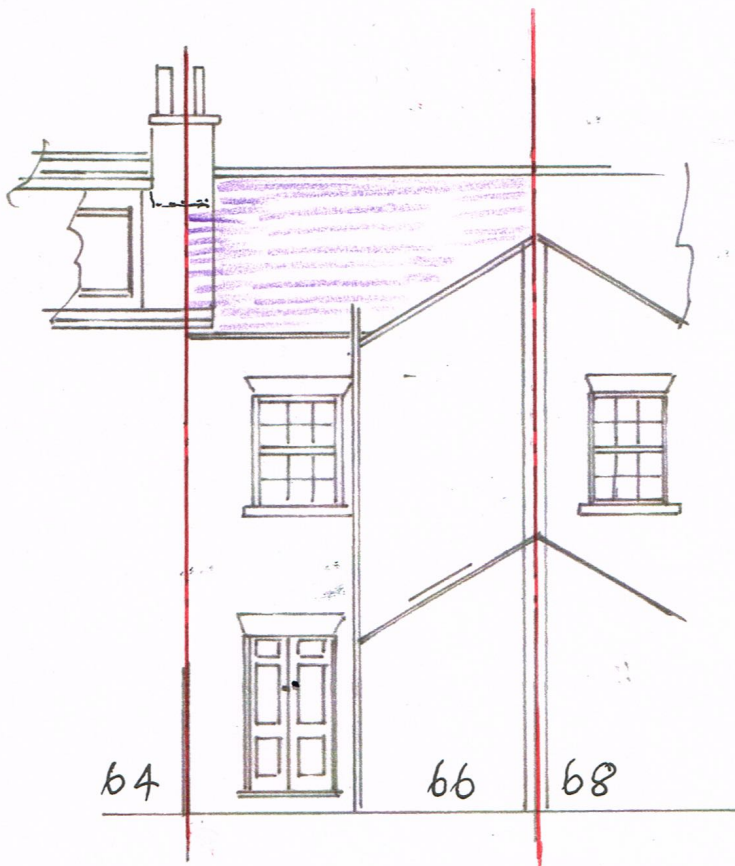

EXISTING REAR ELEVATION