



Do not scale from this drawing. All dimensions to be checked on site prior to manufacture and construction. This drawing is the property of Harrison Ince Holdings Limited and should not be reproduced without permission. All discrepancies to be brought to the attention of the architect immediately. This drawing is to be read in conjunction with the specification / bill of quantities and related drawings.

REVISIONS		
-	FIRST ISSUE	18/08/2021 JM

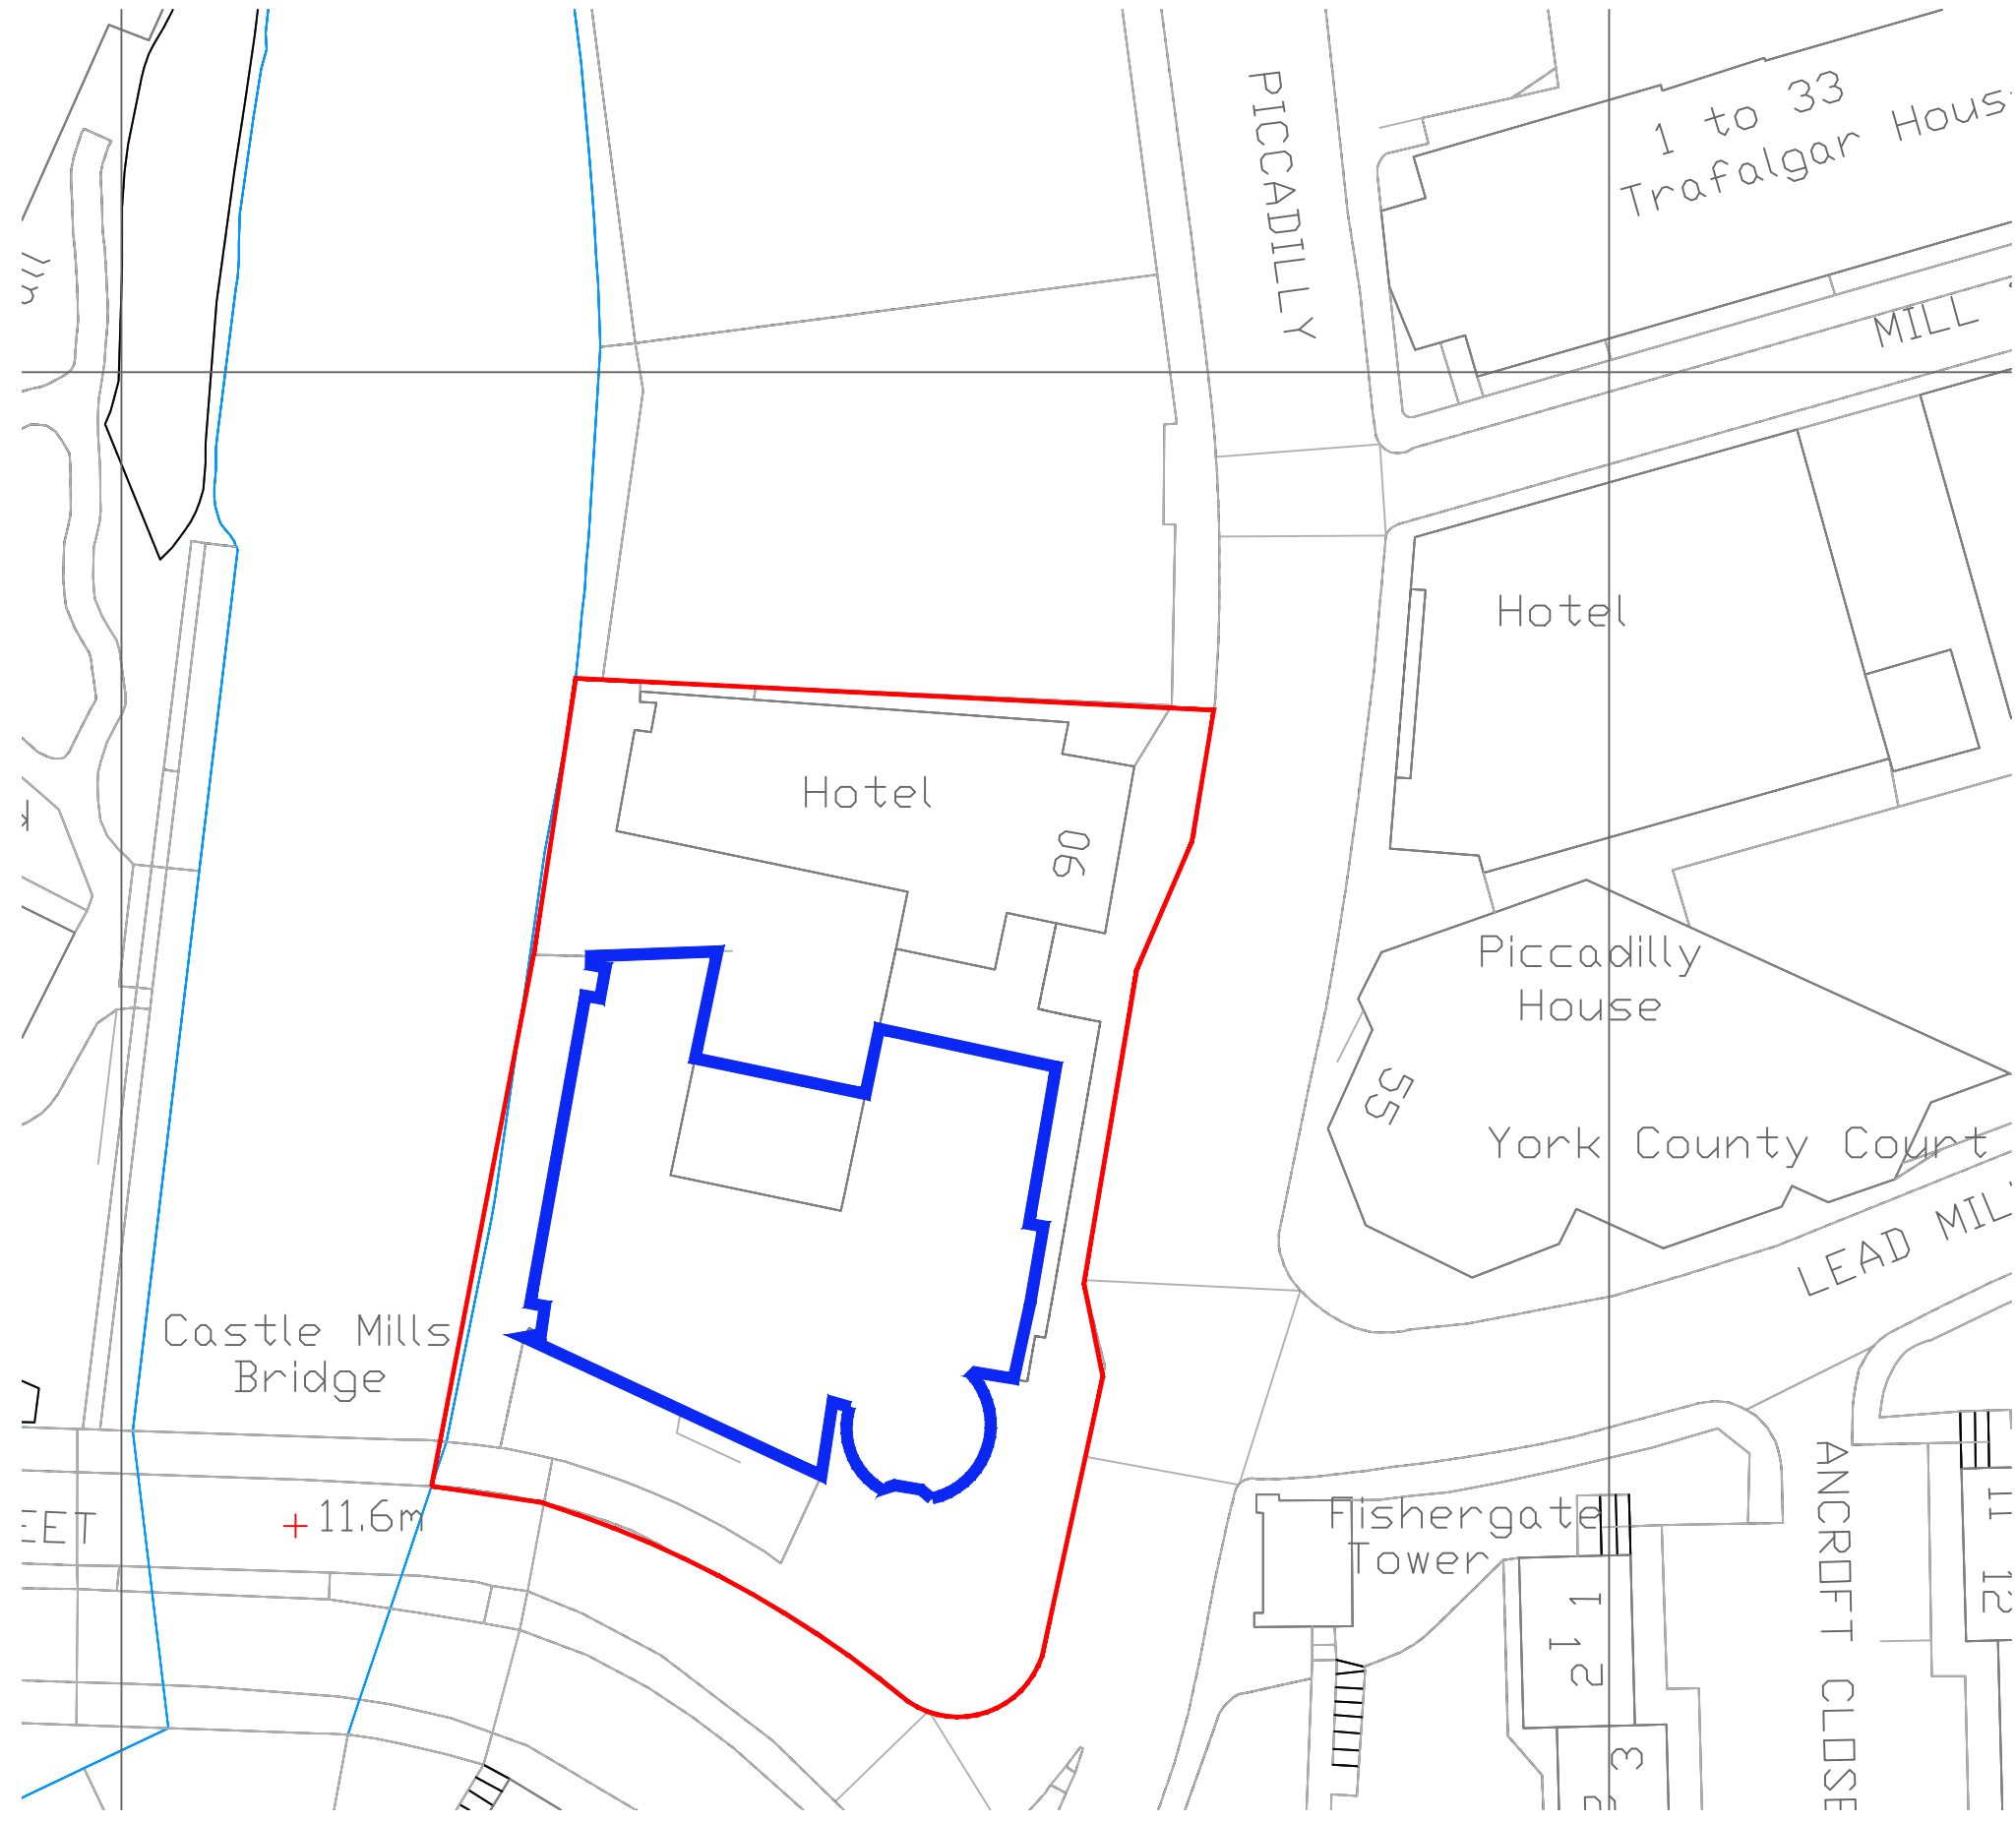

**FOR PLANNING**

@1:500 scale

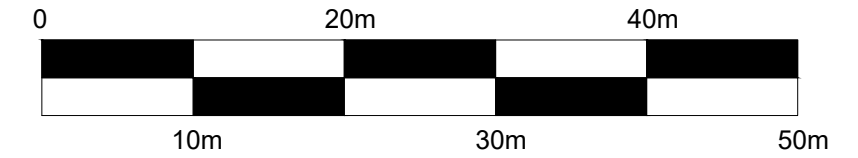

**HARRISON INCE**  
ARCHITECTS INTERIOR DESIGNERS

CLIENT **JD WETHERSPOON PLC**

PROJECT **THE POSTERN GATE  
90 PICCADILLY, YORK, YO1 9NX**

TITLE **BLOCK PLAN**

DATE	AUGUST 2021	SCALE	1:500 @ A3
JOB NO.	PN1845	DWG. NO.	AP02
DRAWN	CAD/JM	CHECKED	

SUN HOUSE  
2-4 LITTLE PETER STREET  
KNOTT MILL  
MANCHESTER  
M15 4PS  
TEL: 0161 236 3650  
EMAIL: enquiries@harrison-ince.co.uk