


SITE LOCATION PLAN
1 : 1250

Copyright:
This drawing is the sole copyright of brown + company any reproduction in any form is forbidden unless permission is granted in writing.
Do not scale from this drawing, any discrepancies on site should be brought to the attention of brown + company
Work and materials must comply with the current building regulations and any relevant codes of practice, and must be read in conjunction with the building specification and any other consultants or sub-contractor information.

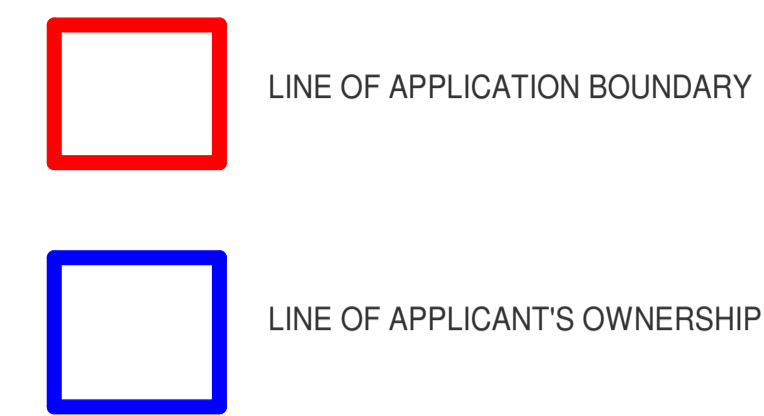

revision	date	description	drawn	checked
P1	31-01-24	ISSUED FOR PLANNING	TH	EC

brown + company

project:
ST PETERS SCHOOL
CLIFTON, YORK

drawing:
SITE LOCATION PLAN

date: 12/14/23 status: PLANNING

scale: 1:1250 Sheet size: A1

job number	author	zone	level	type	role	drawing number	revision
23038 - BC - 07A - XX - DR - A - 0010							P1

