


Location Plan
1:1250

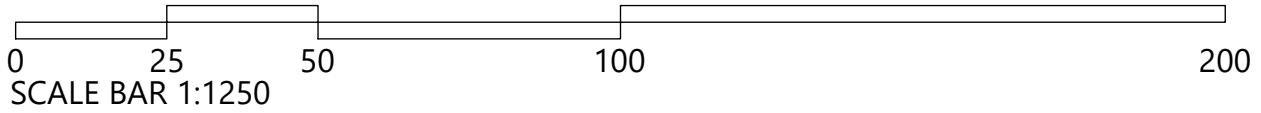

File: X:\PAUL BUTLER ARCHITECTS LTD\Projects\The Last Drop Inn\Drawings\LO-002 Location Plan.dwg
Missing or invalid reference

Unit 1 Westfield House Millfield Lane Nether Poppleton York YO26 6GA
 T: (01904) 790244 E: paul@pb-architects.co.uk www.pbarchitectsLtd.co.uk

ALL DIMENSIONS MUST BE CHECKED ON SITE PRIOR TO COMMENCEMENT OF WORK
 ALL WORK AND MATERIALS TO BE TO CURRENT CODES OF PRACTICE AND BRITISH STANDARDS



ANY DISCREPANCIES TO BE REPORTED TO PAUL BUTLER ARCHITECTS LTD.
 IMMEDIATELY. WORK TO FIGURED DIMENSIONS ONLY. DO NOT SCALE. IF IN DOUBT - ASK



ALL DIMENSIONS TO STRUCTURE UNLESS OTHERWISE STATED
 THIS DRAWING IS COPYRIGHT © PAUL BUTLER ARCHITECTS LTD.

Residential Commercial Healthcare Sports & Leisure Community Education

PROJECT The Last Drop Inn, 27 Colliergate	DRAWING TITLE Location Plan	DRAWN BY Porter	CHECKED Butler	
		DATE Feb 2024	SCALE 1:1250 @ A4	
		JOB No. 729	DRAWING No. LO-002	REV. -