


# 3 Chiltern Way

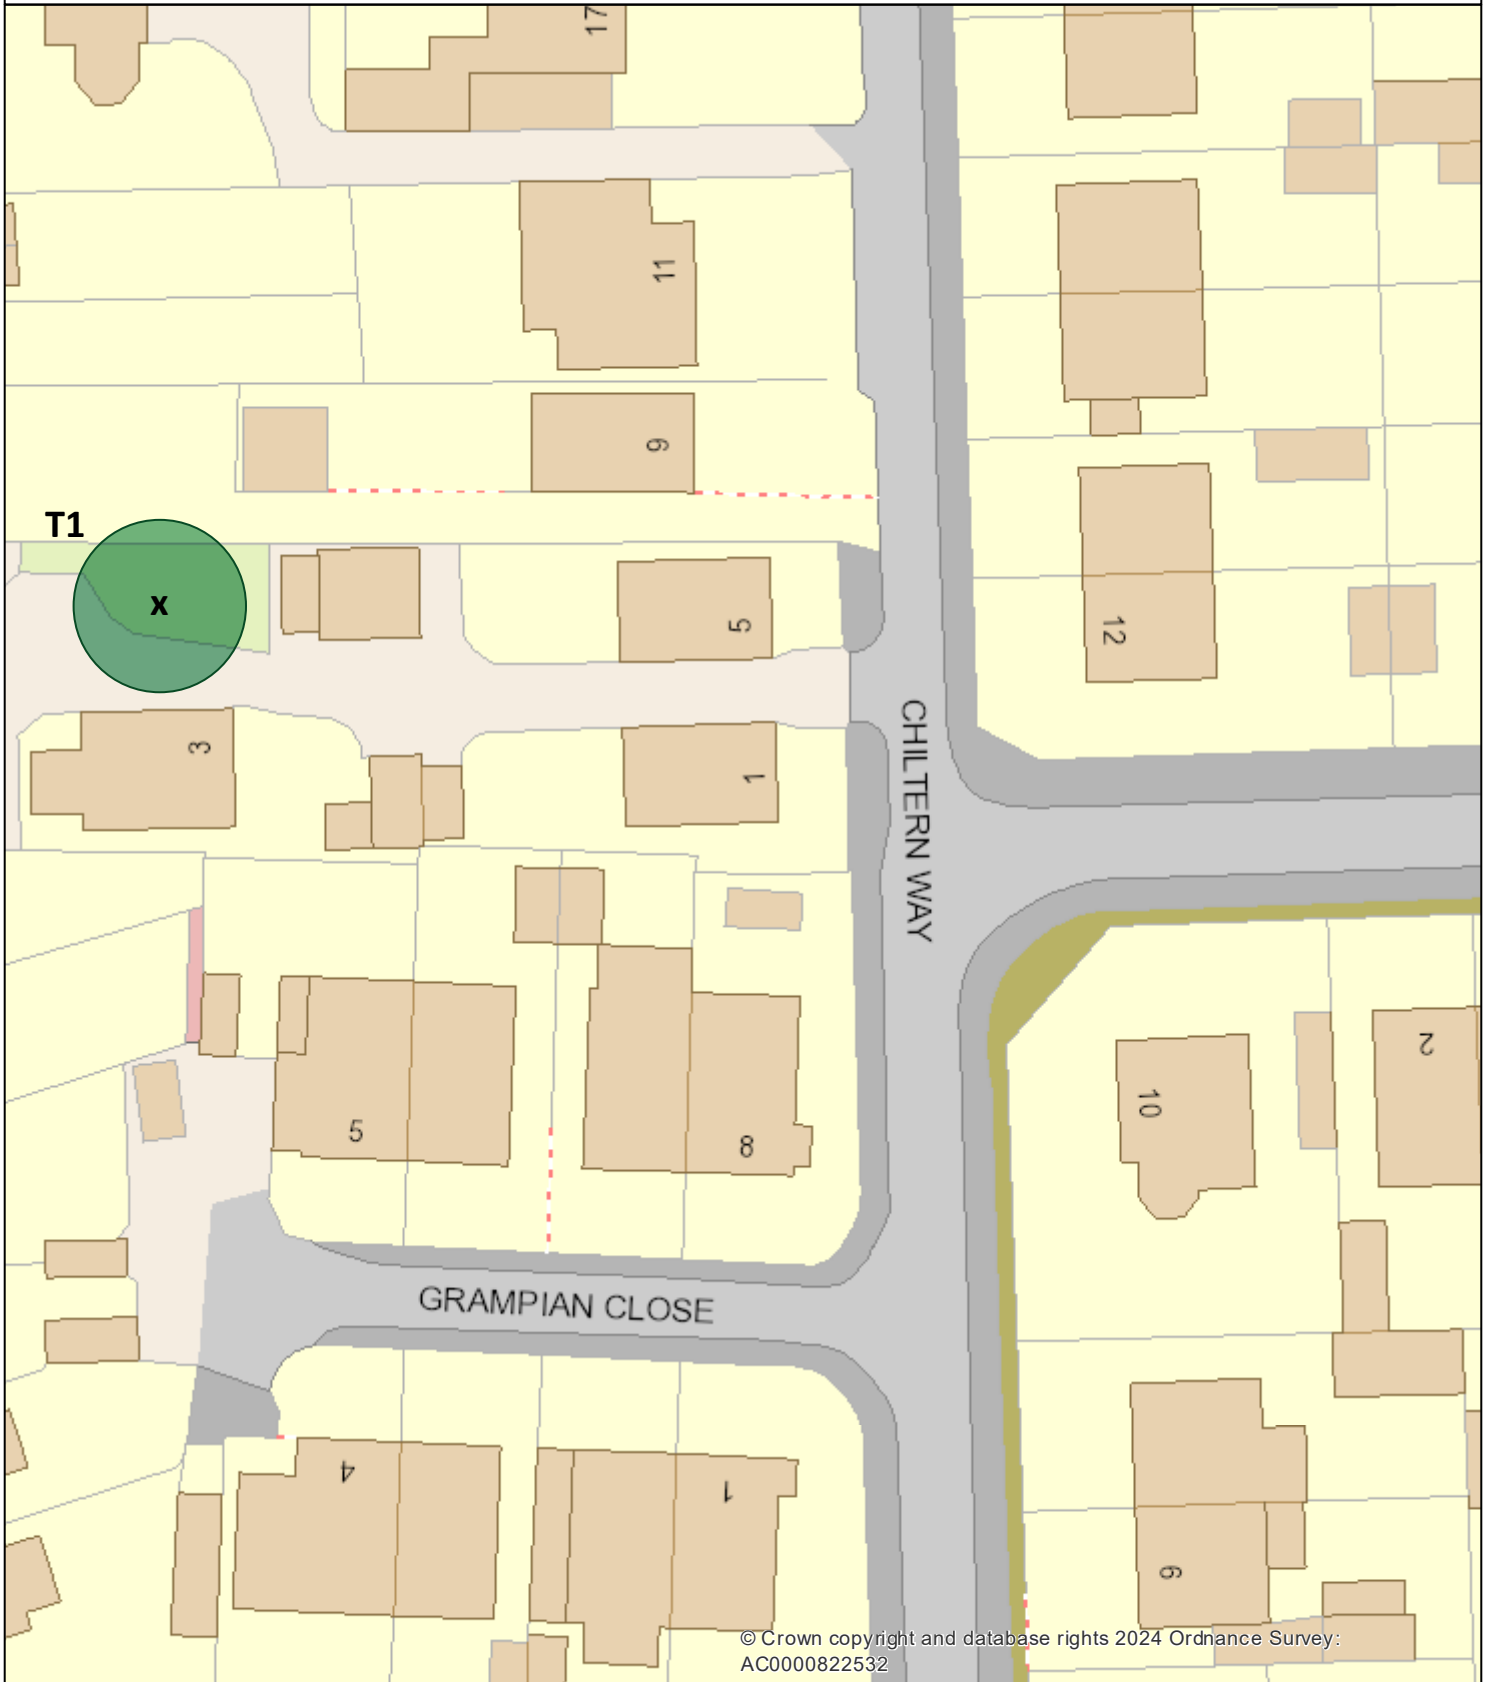

© Crown copyright and database rights 2024 Ordnance Survey: AC0000822532

**Date:** 20 Feb 2024

**Author:** n/a

**Scale:** 1:500

