
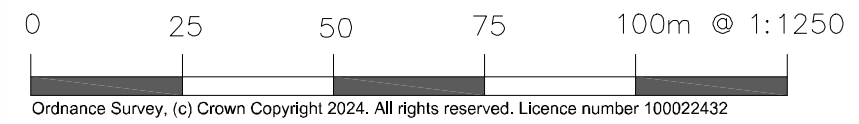
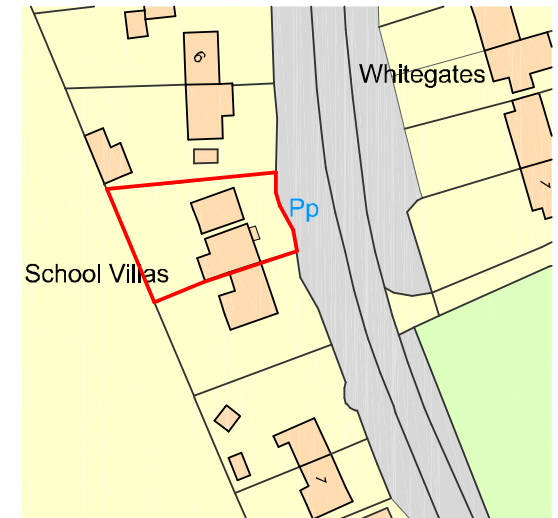


| Schedule of Revisions: | | |
|------------------------|--------------|-------|
| Rev: | Description: | Date: |
| X | X | X |

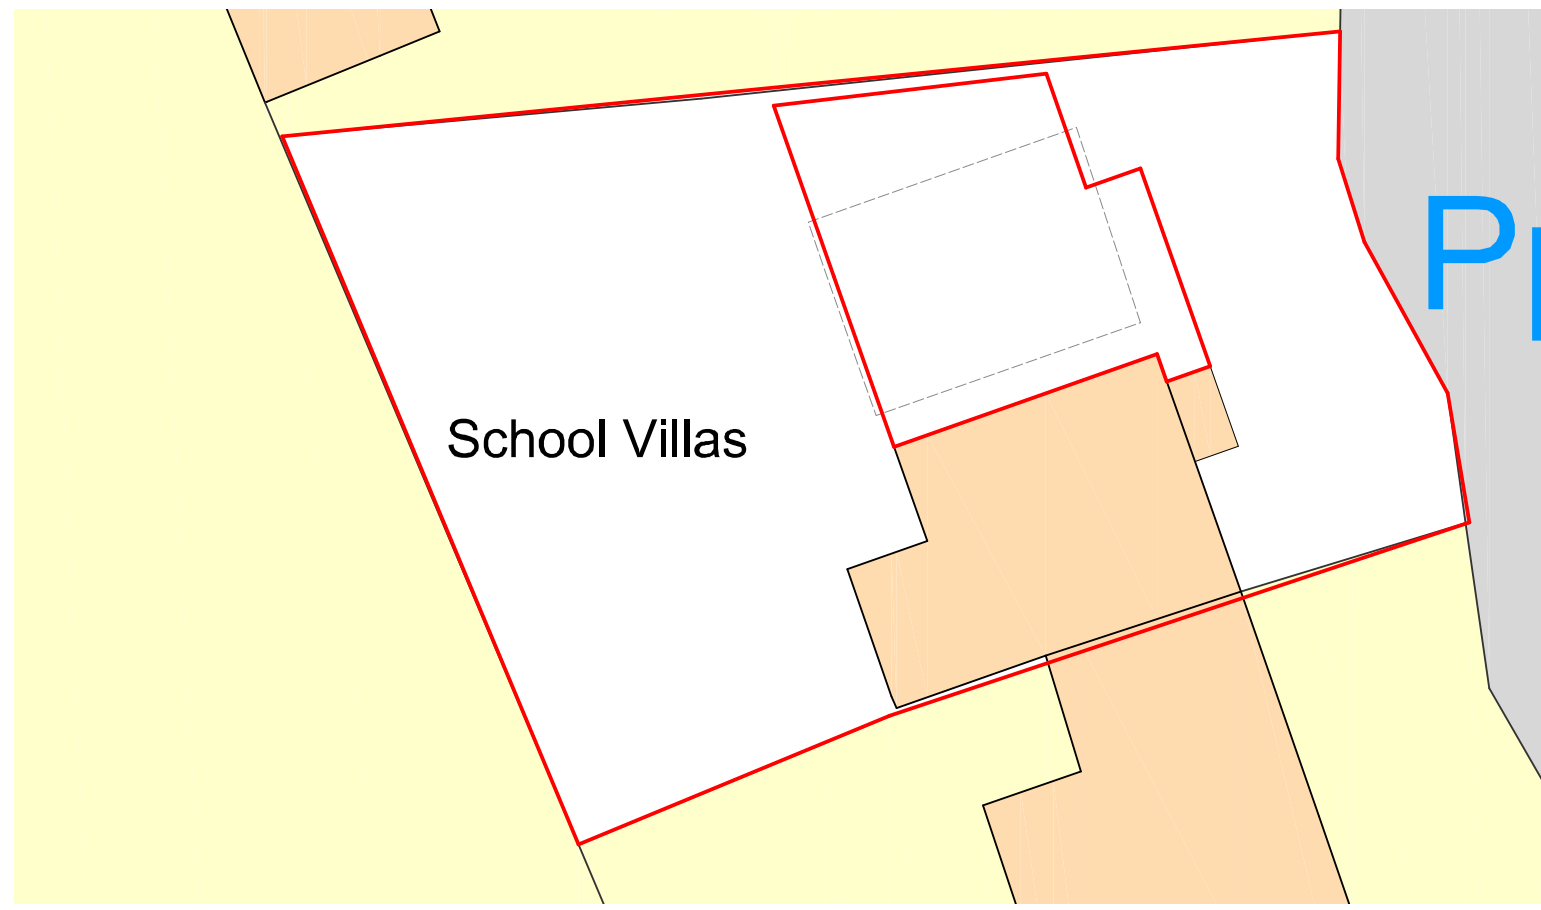

CANNON
Architectural Design Ltd.
36 Town Street, Thaxted, Dunmow, Essex, CM6 2LA
www.cannonad.co.uk
info@cannonad.co.uk
+44 (0)1799 334 113

CIAT
Architects
Registration Board

ARB
Architects
Registration Board

Client:
Darren & Fay Jupp

Project:
4 School Villas Lindsell Great Dunmow CM6 3QN

Drawing:
Site and Location Plan

Scale:
As Indicated @ A3

Scale:
1:1250 1:200

Date:
X

Checked By:
X

Revision:
X

Drawing No:
260 - 01

THIS DRAWING IS A COPYRIGHT
All dimension to be checked on site or in the workshop before work commences.
Only figured dimensions to be worked to. Any discrepancies to be reported to
CANNON Architectural Design Ltd.