


NORTH (REAR) ELEVATION

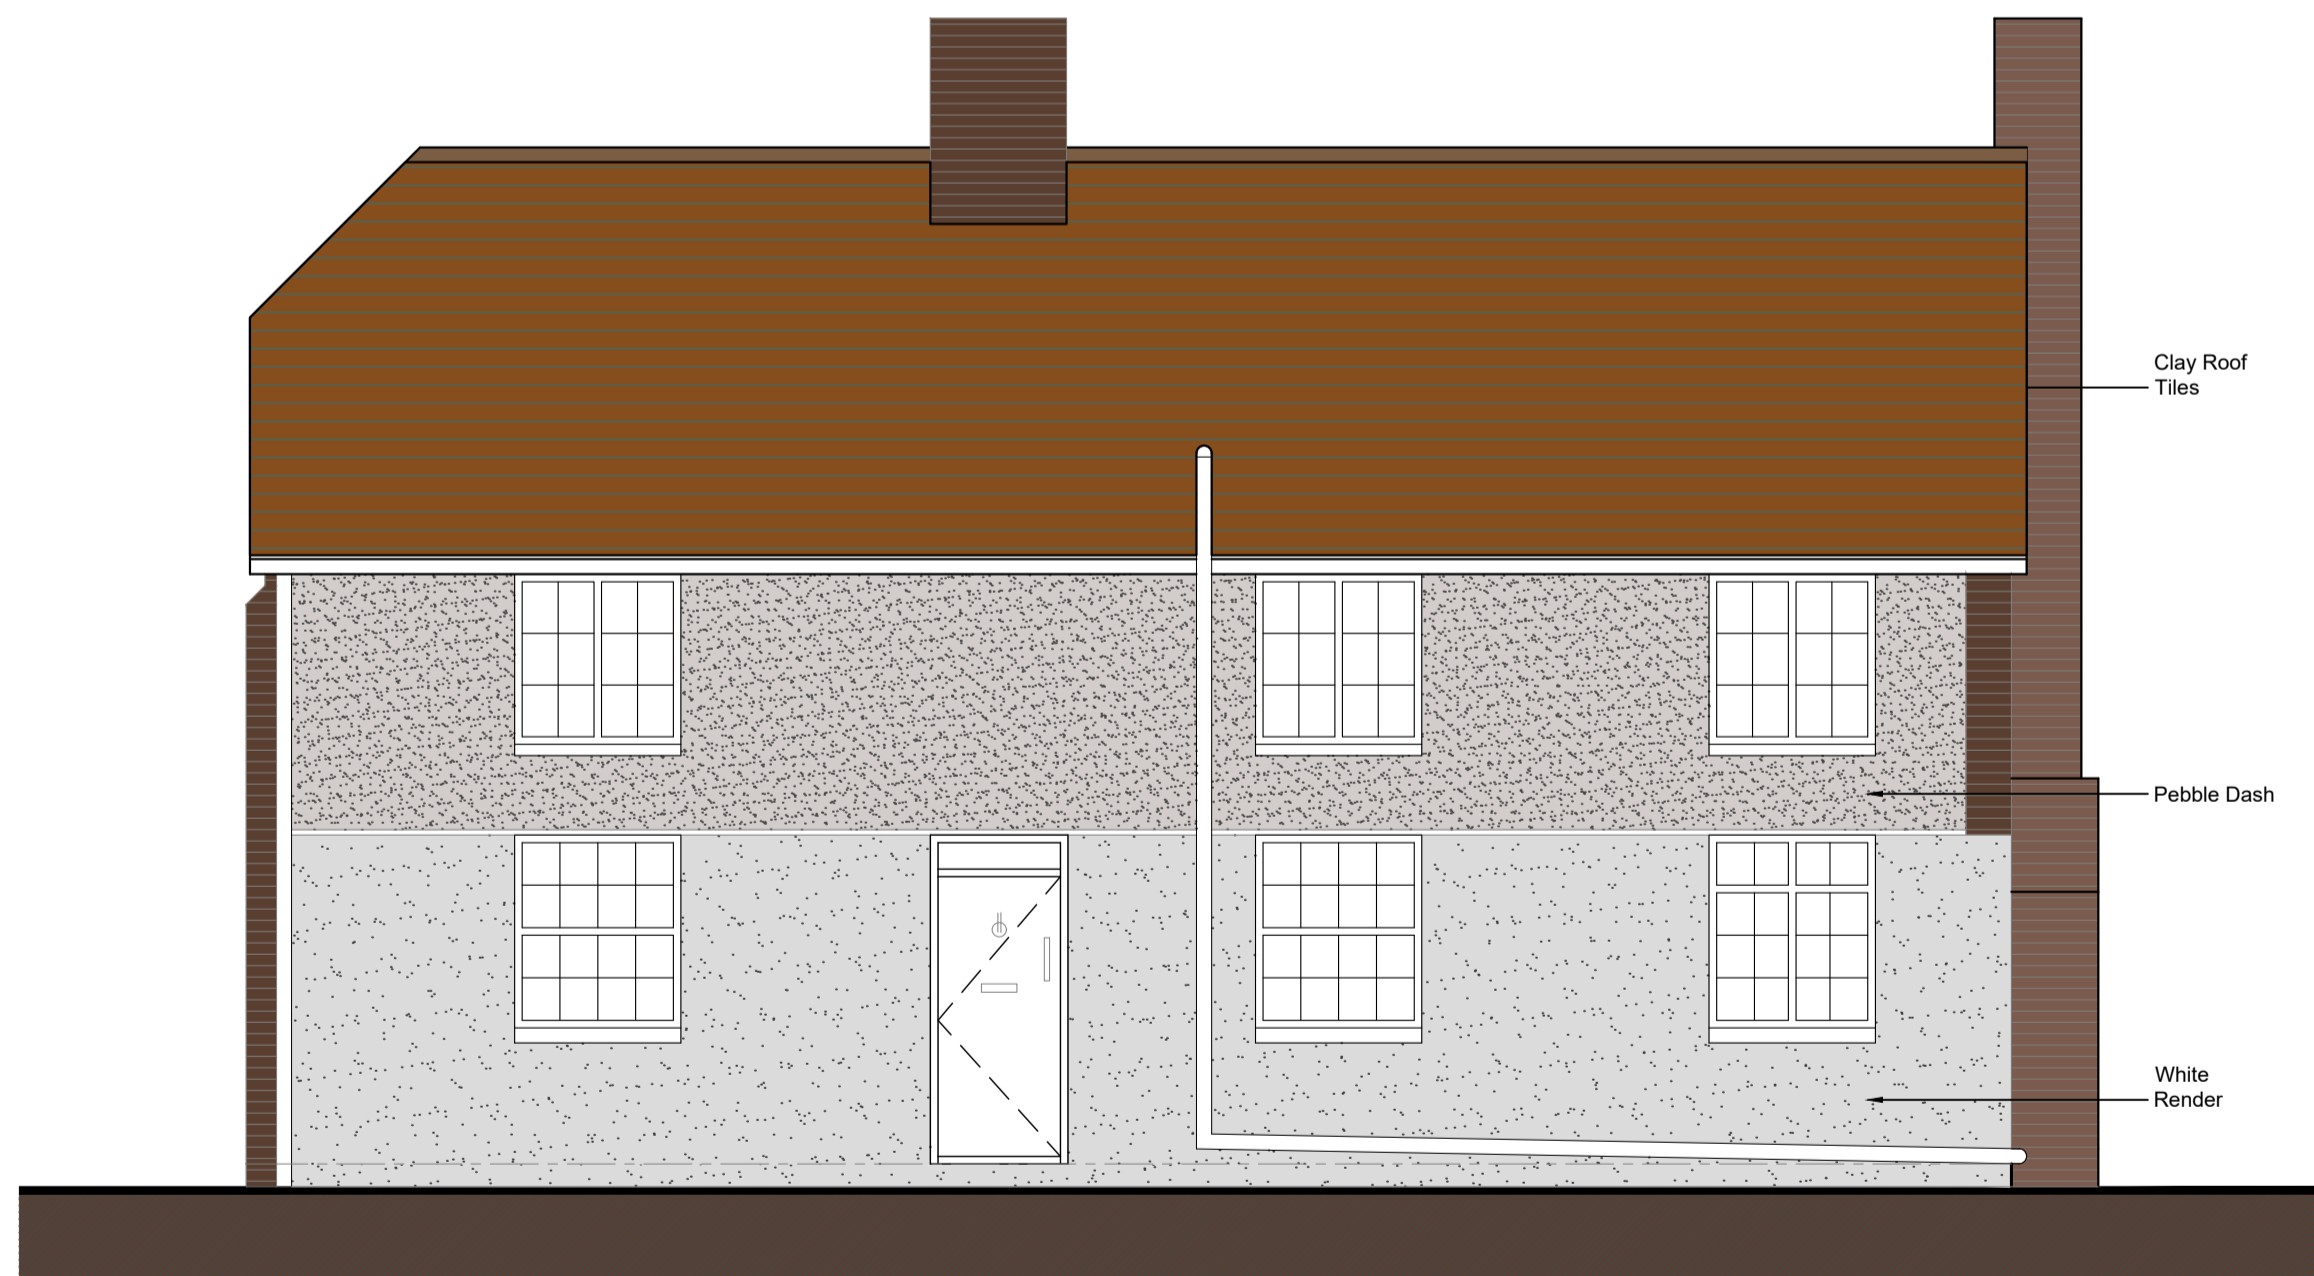

EAST (SIDE) ELEVATION



SOUTH (FRONT) ELEVATION



WEST (SIDE) ELEVATION

B 'Finishes' note added 20.2.24  
 A 'do not scale' note removed 12.12.19



CLIENT

Mr Nigel Oliver

PROJECT

Little Gorsewood  
 Saunders Lane, Mayford  
 Woking, Surrey

DRAWING TITLE

Elevations  
 As Existing

SCALE 1:50 @ A1, 1:100 @ A3

DATE March 2019 DRN. KD CHK. NBO

JOB / DRAWING No. 19143 [S] 02 REV. B

