

**CLIENT**

MR HOLMES

**ADDRESS**

C & O COATINGS,  
1 BRINDLEY ROAD,  
ST HELENS,  
WA9 4HY


**DATE** 23/02/24

**REF** TDS-346/003

**TITLE** PROPOSED PLANS

**NOTES**


DRAWINGS FOR PLANNING PERMISSION ONLY AND REMAIN THE PROPERTY OF TDS. NOT TO BE COPIED IN WHOLE OR PART WITHOUT PRIOR WRITTEN CONSENT.

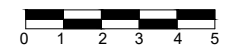

SCALE = 1:200/400 @ A1/A3

**REVISION**

REVISION A - FIRST ISSUE  
REVISION B - LEVELS ADDED

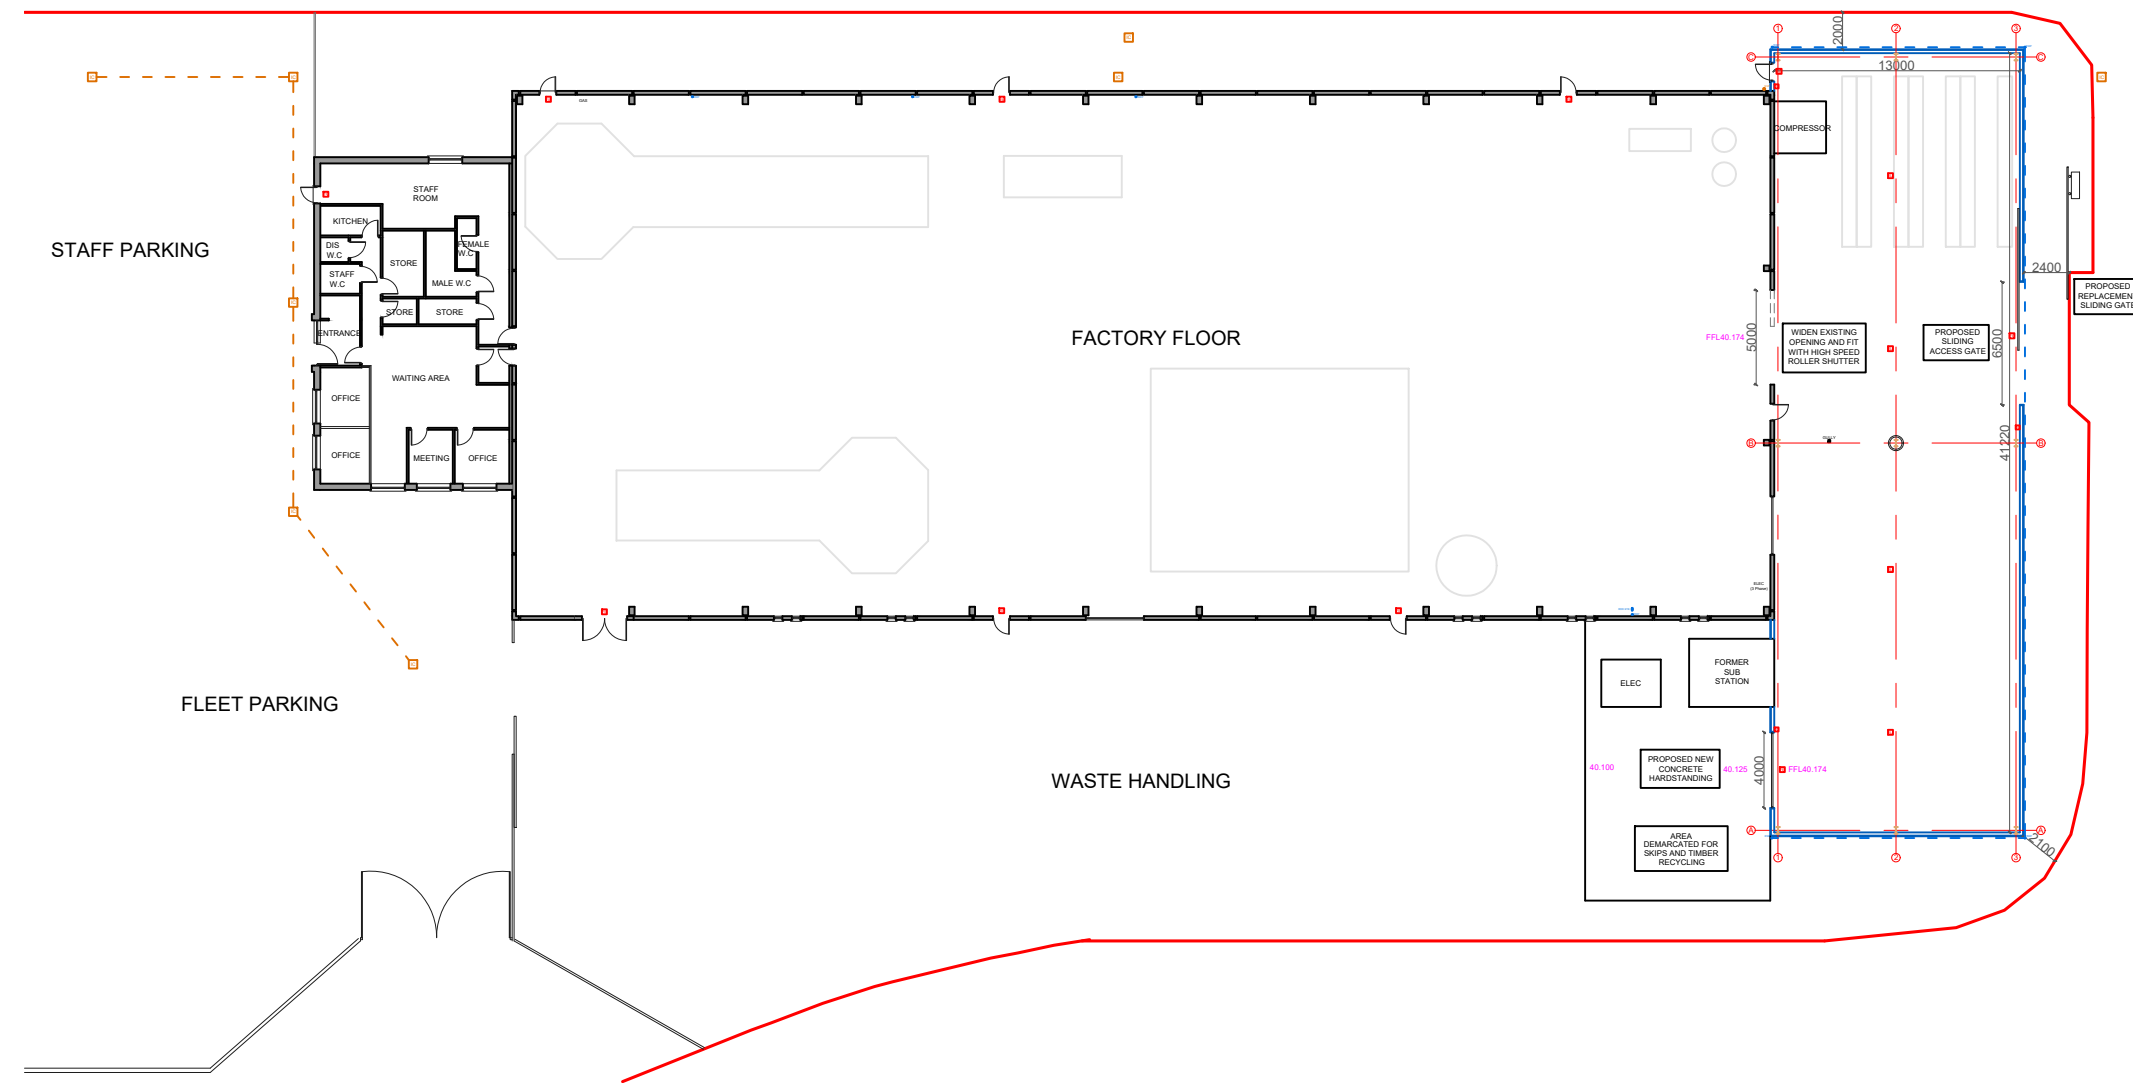

**PROPOSED FLOOR LAYOUT PLAN**