

CLIENT

A HOLMES

ADDRESS

C & O COATINGS,
1 BRINDLEY ROAD,
ST HELENS,
WA9 4HY


DATE 23/02/24

REF TDS-346/004

TITLE PROPOSED ELEVATIONS

NOTES


DRAWINGS FOR PLANNING
PERMISSION ONLY AND REMAIN
THE PROPERTY OF TDS. NOT TO
BE COPIED IN WHOLE OR PART
WITHOUT PRIOR WRITTEN
CONSENT.

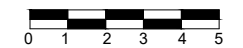


SCALE = 1:200/400 @ A1/A3

REVISION


REVISION A - FIRST ISSUE
REVISION B - DOOR CLAD

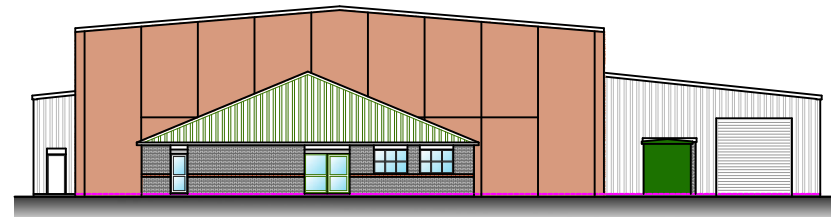


PROPOSED FRONT ELEVATION

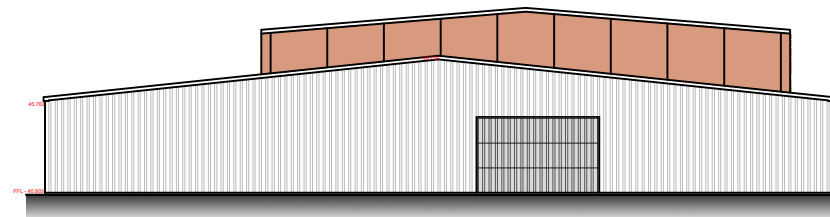

PROPOSED REAR ELEVATION

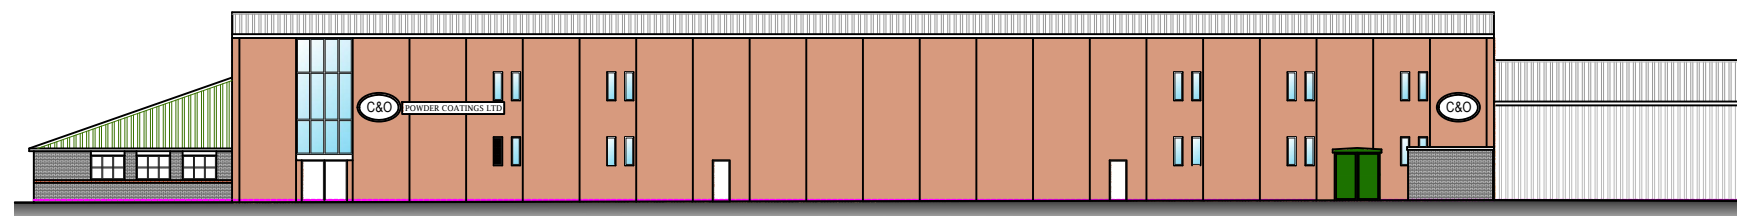

PROPOSED SIDE ELEVATION (A)

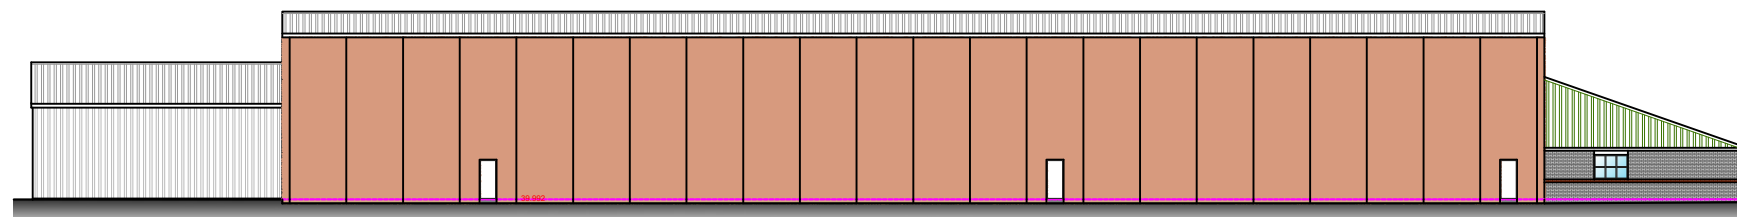

PROPOSED SIDE ELEVATION (B)