

CLIENT

MR HOLMES

ADDRESS

C & O COATINGS,
1 BRINDLEY ROAD,
ST HELENS,
WA9 4HY


DATE 16/02/24

REF TDS-346/002

TITLE EXISTING ELEVATIONS

NOTES


DRAWINGS FOR PLANNING
PERMISSION ONLY AND REMAIN
THE PROPERTY OF TDS. NOT TO
BE COPIED IN WHOLE OR PART
WITHOUT PRIOR WRITTEN
CONSENT.

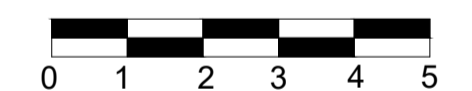


SCALE = 1:200/400 @ A1/A3

REVISION


REVISION A - FIRST ISSUE

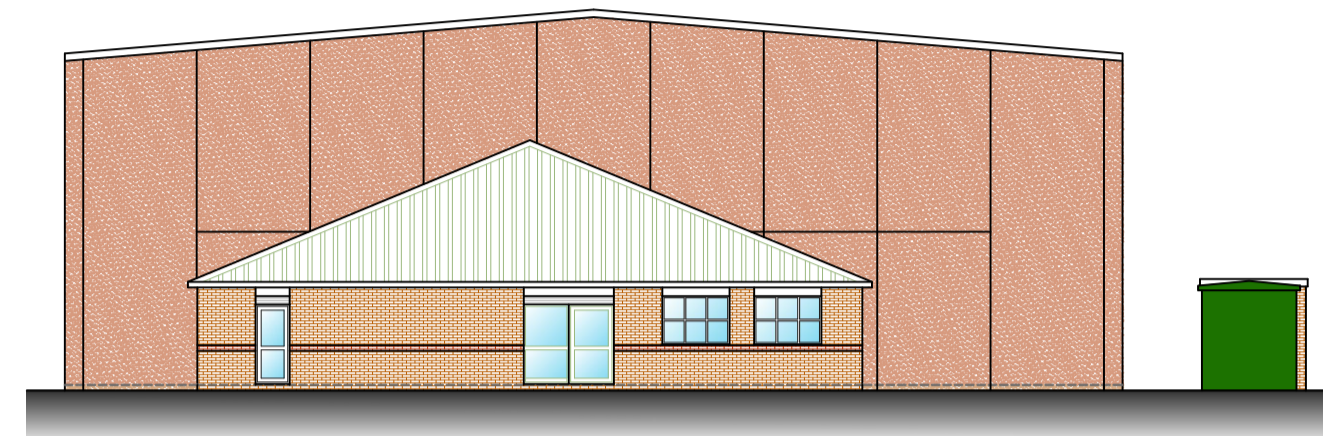


EXISTING FRONT ELEVATION

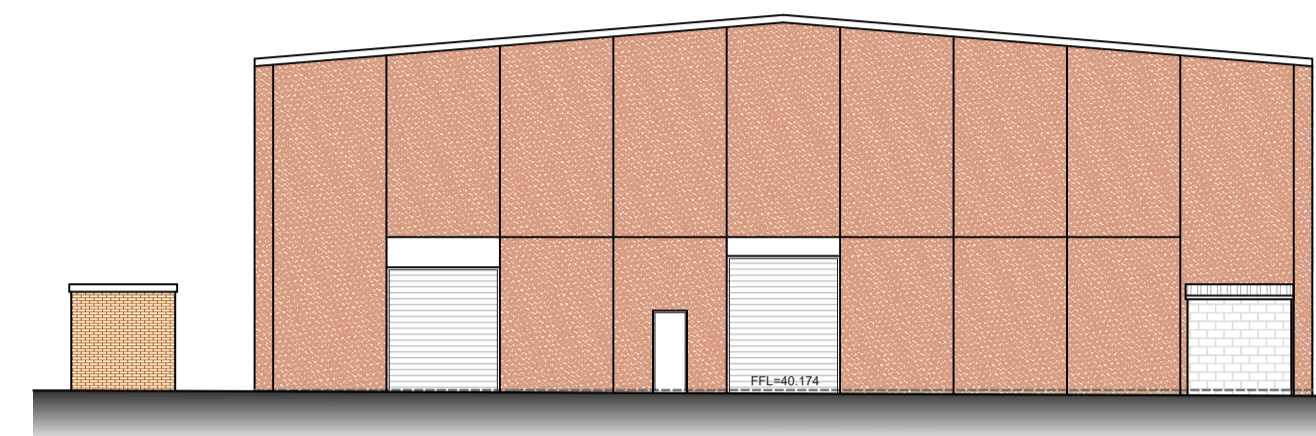

EXISTING REAR ELEVATION

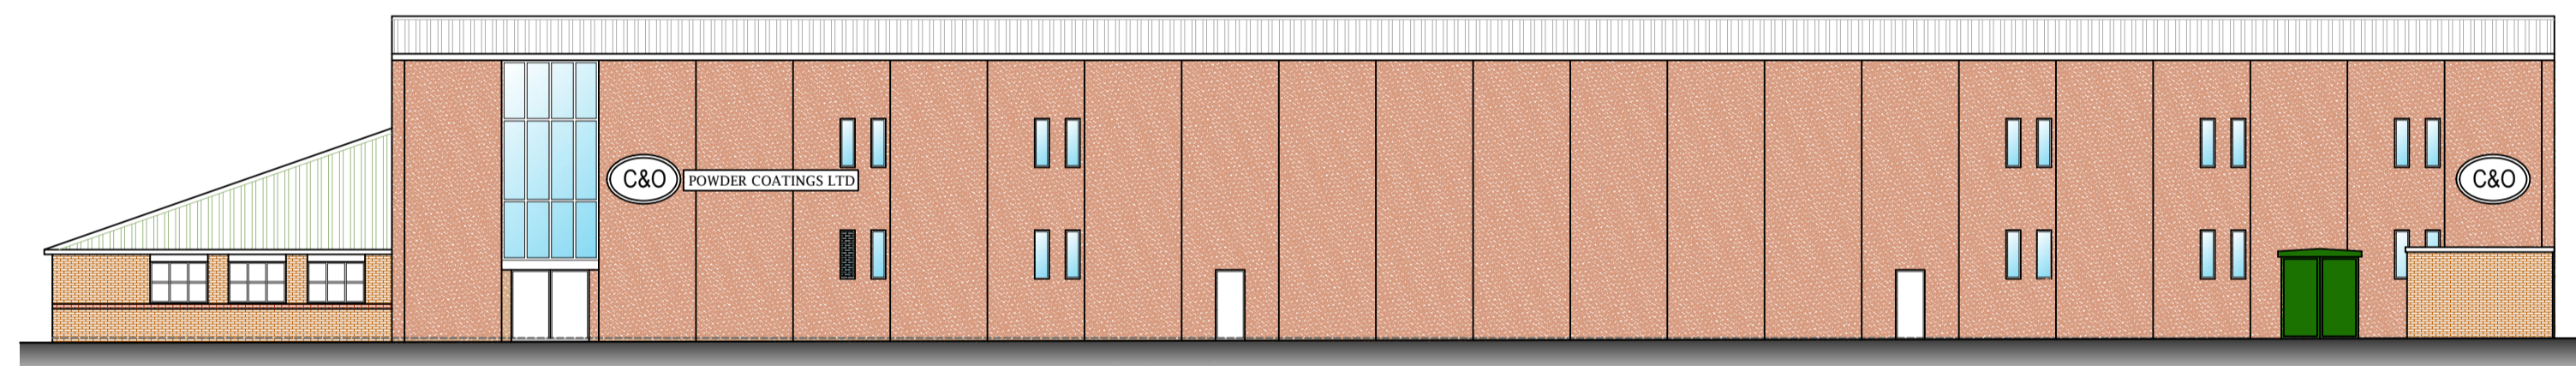

EXISTING SIDE ELEVATION (A)

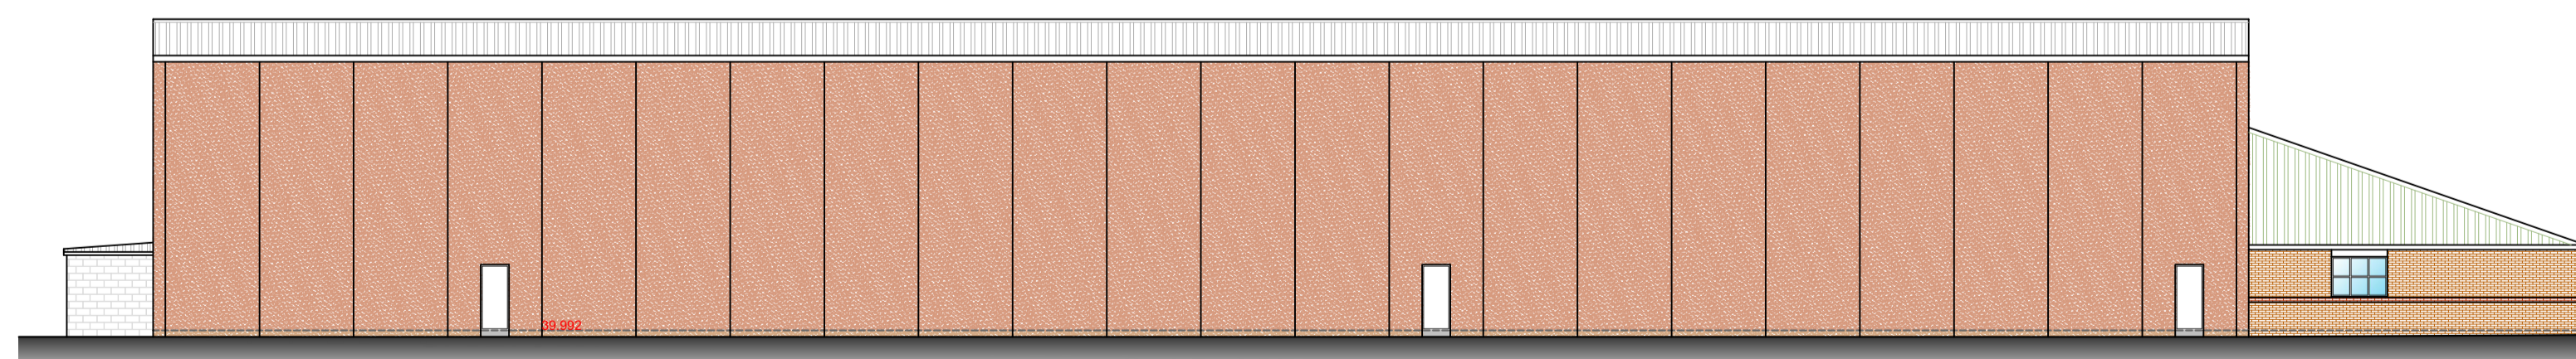

EXISTING SIDE ELEVATION (B)