




General Notes

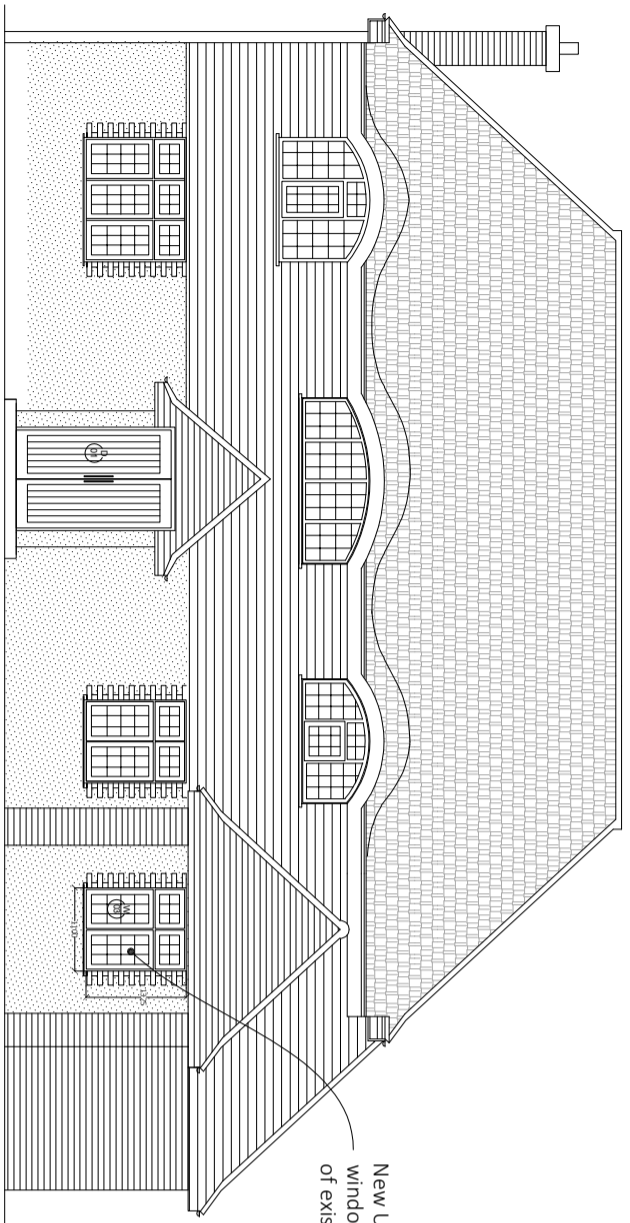


1 Proposed Front Elevation 1:100

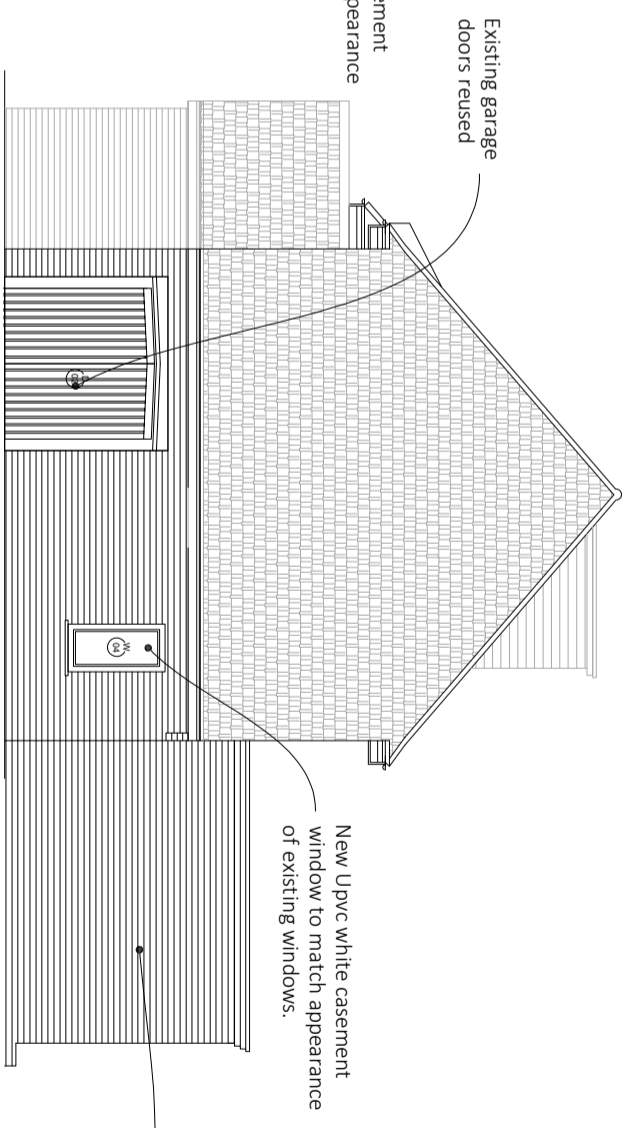


2 Proposed Side Elevation 1:100

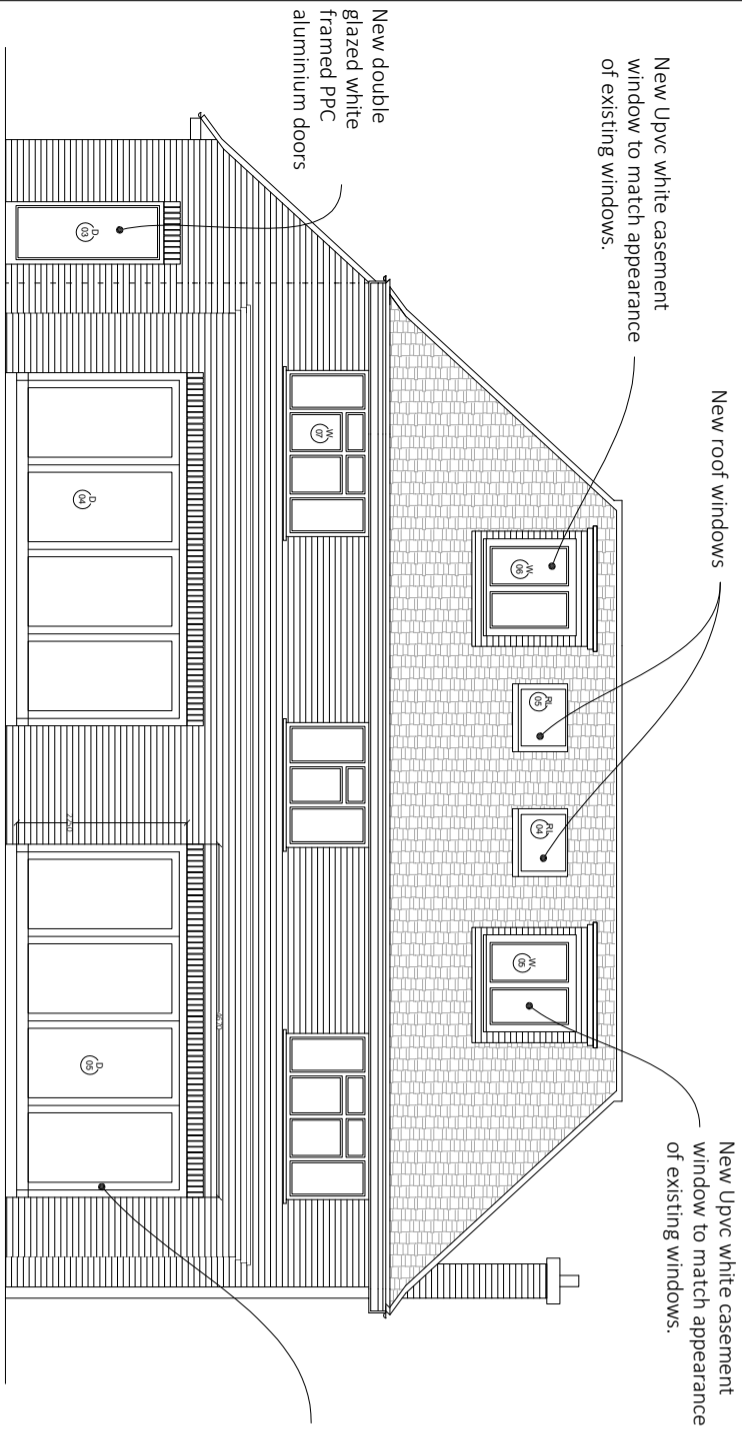

3 Proposed Rear Elevation 1:100

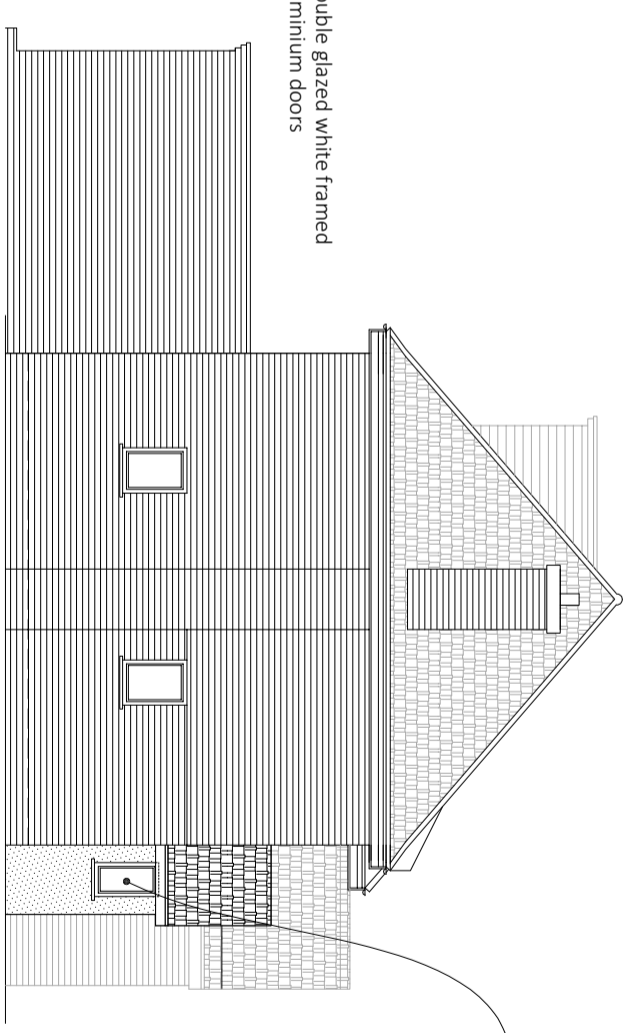


4 Proposed Side Elevation 1:100

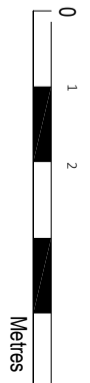

New Upvc white casement window to match appearance of existing windows.

New double glazed white framed PPC aluminium doors

No. Revision/Issue		Date
		
31 Orchard Avenue, Worthing, West Sussex BN14 7PY T: 01903 333998 M: 07866287688 mail@studio15architects.co.uk www.studio15architects.co.uk		
Client Name and Address Mr. Manoj Rupasinghe Proposed extensions, internal alterations & loft conversion at Moor Cottage, Batchworth Lane Northwood HA6 2AU		
Project	Sheet	
ARCH2019 MARR	A110	
Date		
June 2019		
Scale		
as stated at A3		